


Core C. L2

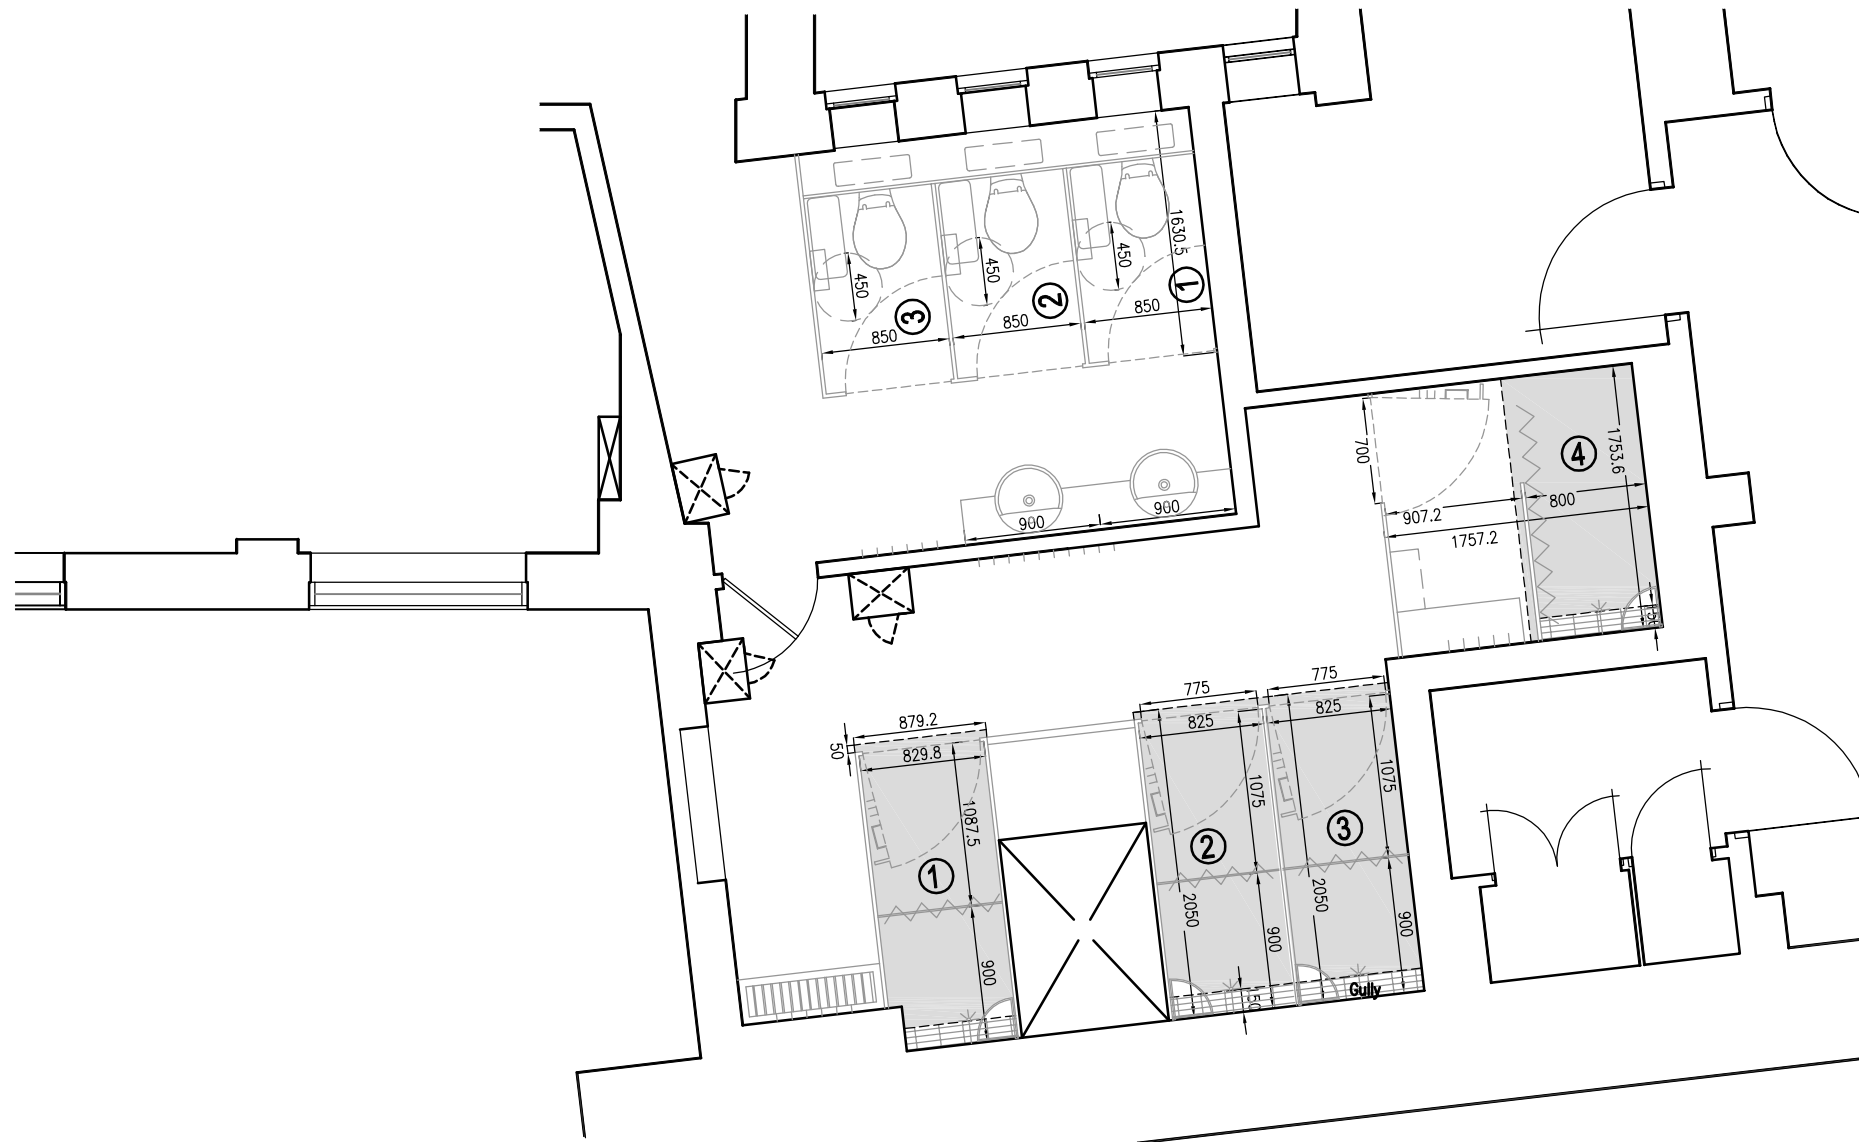

0 0,5 1,0 1,5 2,0 2,5 3,0 3,5 4,0 4,5 5,0[m]



rev: P1 by: nb date: 27.07.12

PLANNING APPLICATION

This drawing is to be read in conjunction with all relevant consultants' and specialists' drawings. Notify the Architect of any discrepancies before proceeding. Do not scale from this drawing. All dimensions are to be checked on site. This drawing is subject to copyright.

client and project title

Goodenough College
London House Refurbishment

architect

Wilson Mason and Partners

3 Chandos Street, Cavendish Square, London W1G 9JU
tel: 020 7637 1501 fax: 020 7631 0325 www.wilsonmason.co.uk

drawing title

Second Floor Bathrooms
Core C. L2 – Ladies WC & Showers

by nb

chk.

5500-PL(74)10 P1

date 21.05.2012

scale 1:50@A3

no.

rev.