



1. Plan
Scale 1:50

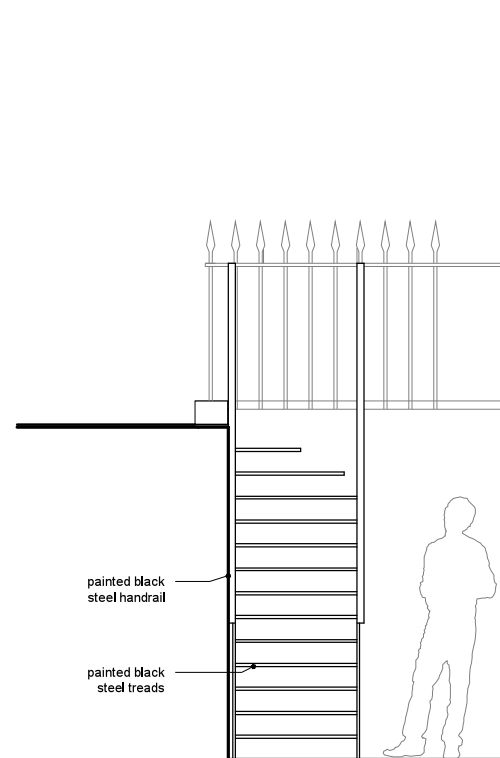

2. Elevation
Scale 1:50

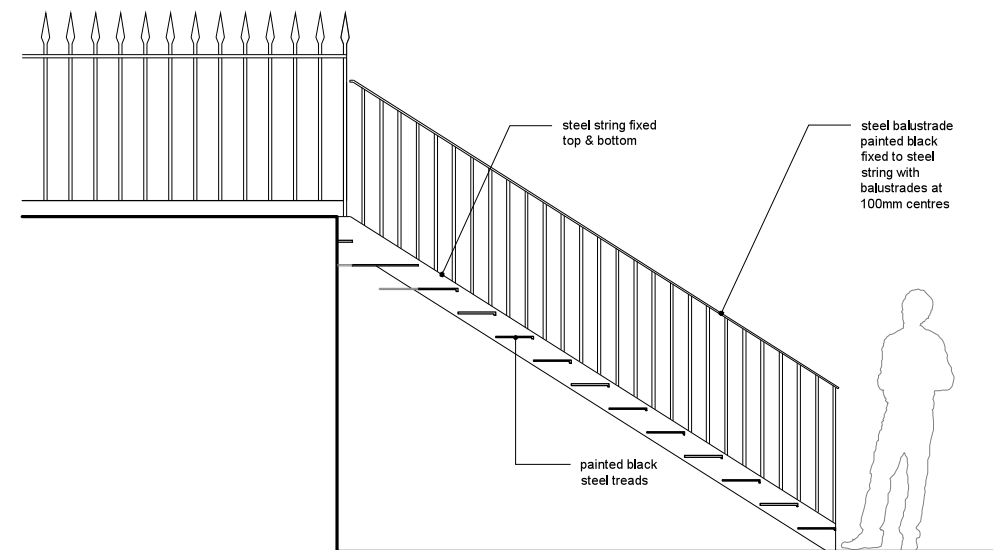

3. Section
Scale 1:50

Stamos Yeoh architects

Drawing: Proposed Basement Staircase

Project: Jenkins Hotel

Client: CHF LLP

Date: 20 / 08 / 12

Scale: 1:50 at A3

Drawing No: 1280/SK100

Drawn by: GS

Checked by: JW

Rev: -

Rev Note: -

First Floor, The Old Town Hall, 354 Mare Street, London, E8 1HU, UNITED KINGDOM
tel +44(0)2089861280 fax +44(0)2081817717
Unit 1507 Guardian House, 32 Oi Kwan Road, Wanchai, HONG KONG
tel +852 35280599 fax +852 25731698
email mail@stamosyeoharchitects.com