




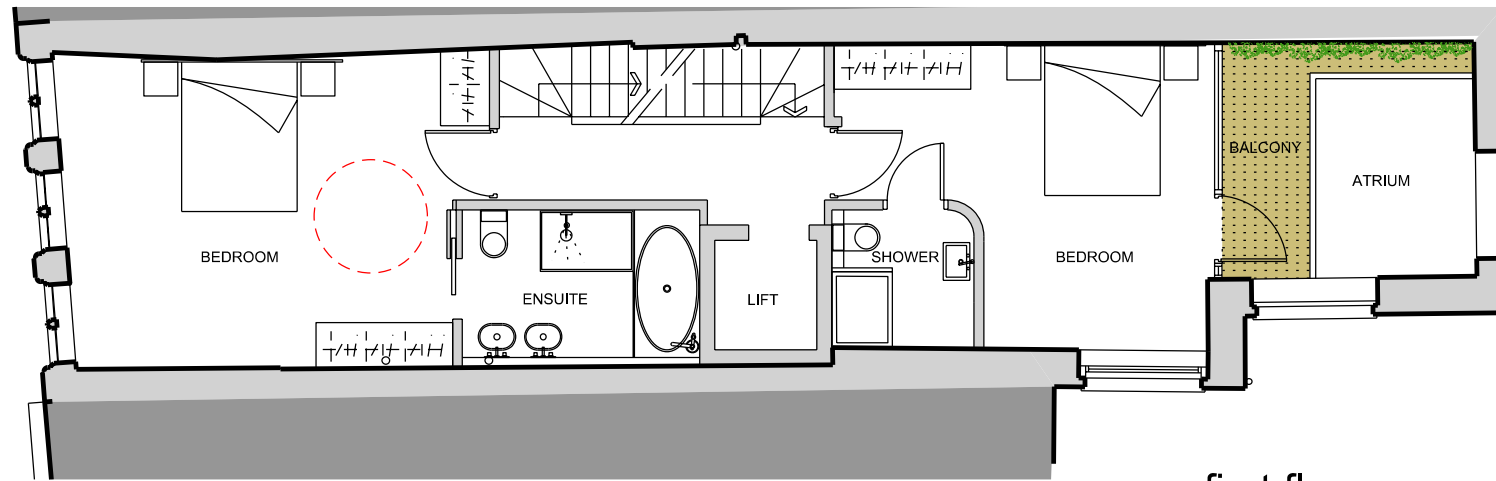


first floor

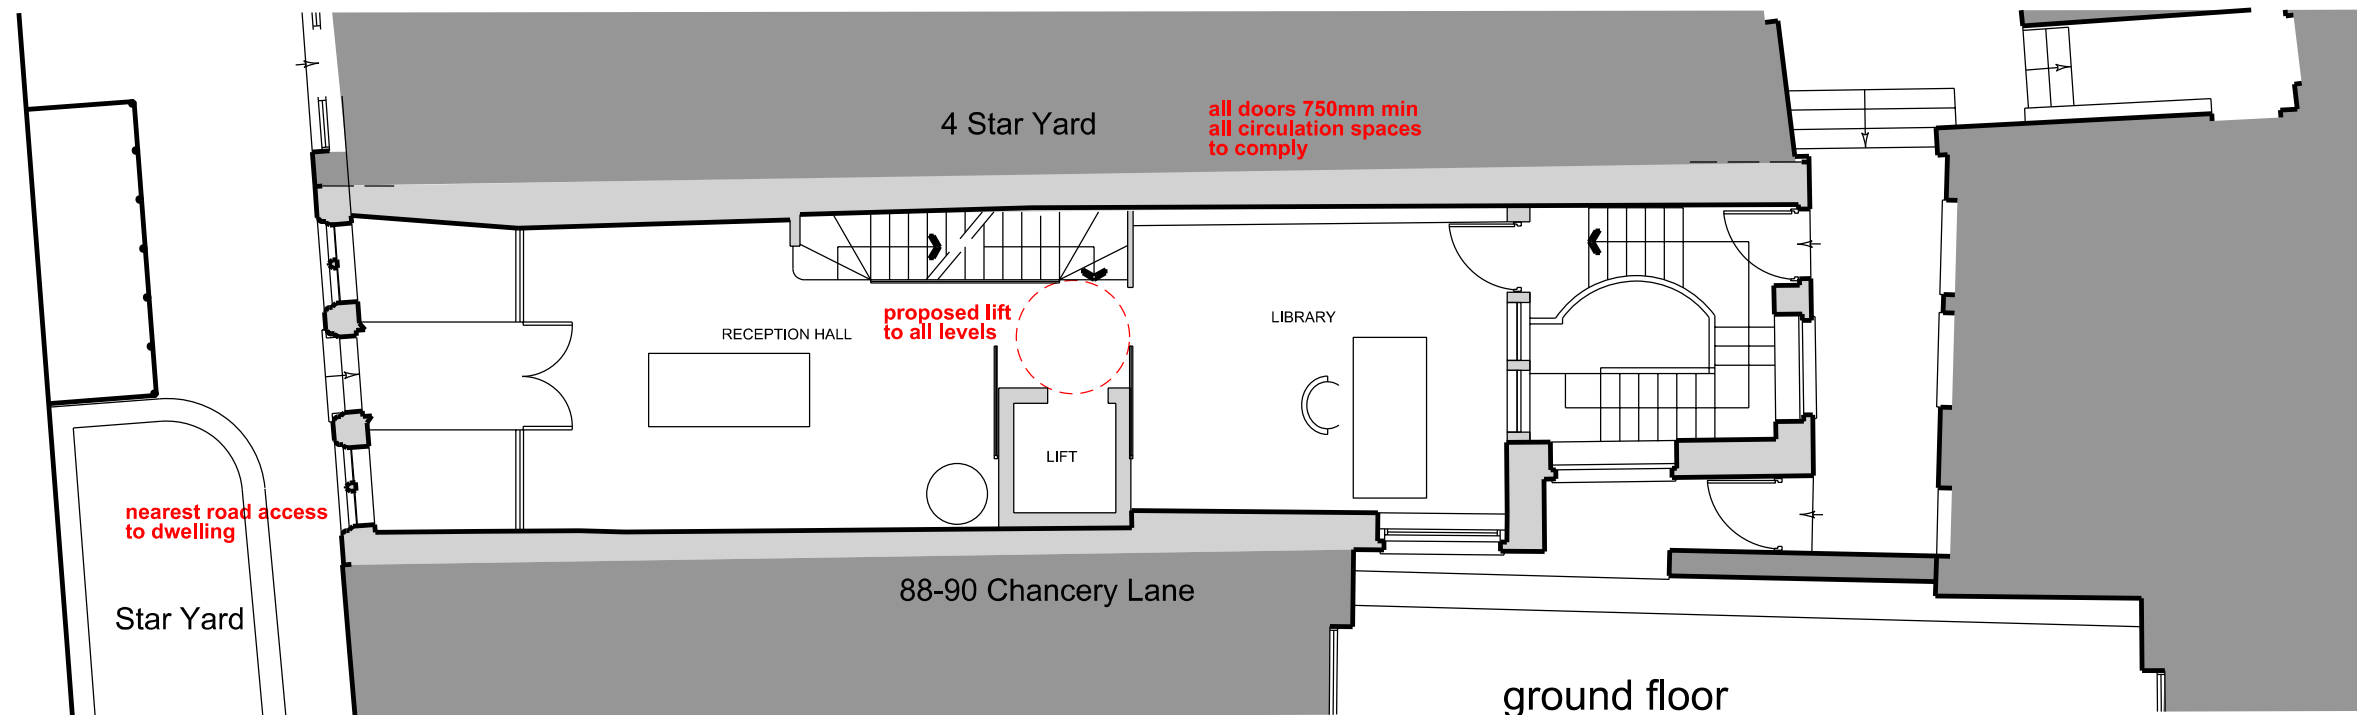

ground floor

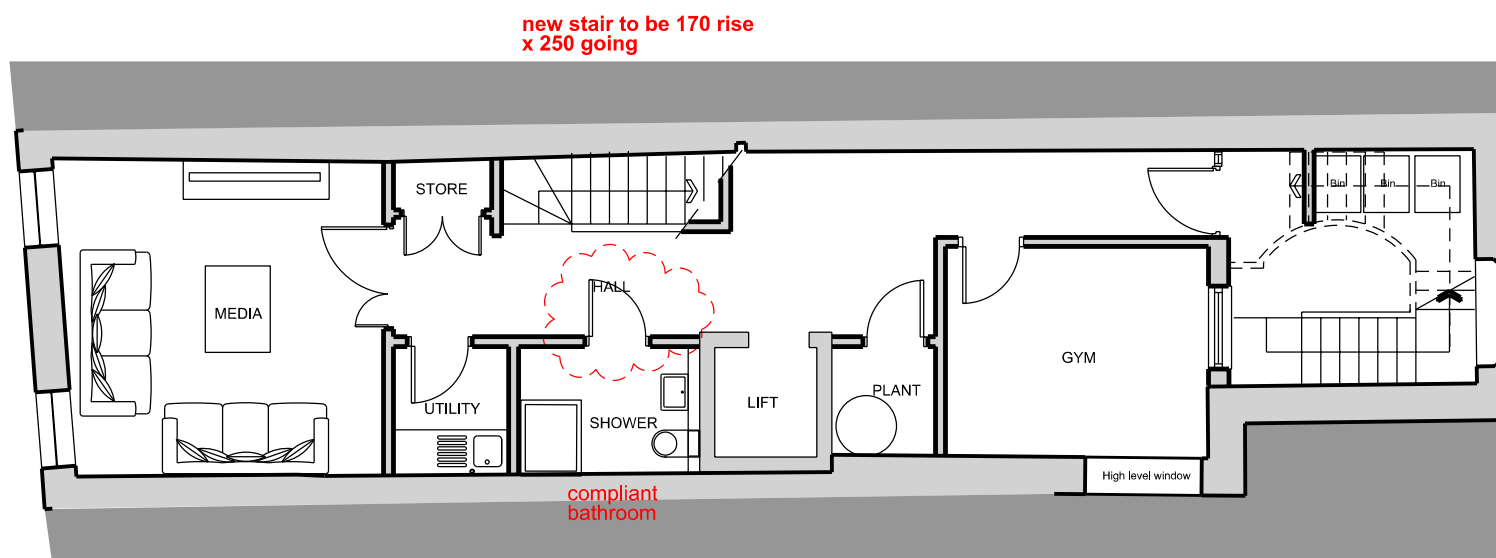

basement

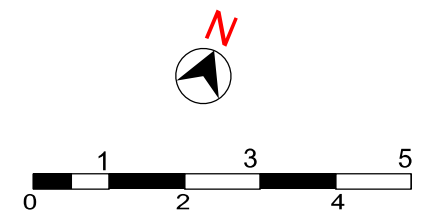

revision A
lifetime homes information added

3 STAR YARD
Proposed Basement, Ground, 1st
floor plans
1 : 100 @ A3 / 1:50 @ A1
1817-pp005A

Marldon
No 3 Scout Lane London SW4 0LA
tel: 020 7627 7630 fax: 020 7627 7631
email: post@marldon.net

A