


DO NOT SCALE DIMENSIONS OFF THIS DRAWING
CHECK ALL DIMENSIONS ON SITE BEFORE FABRICATION
REPORT ALL ERRORS OR OMISSIONS TO SPRUNT LIMITED
THIS DRAWING IS PROTECTED UNDER COPYRIGHT AND
SHALL NOT BE REPRODUCED IN PART OR WHOLE WITHOUT
PRIOR EXPRESSED PERMISSION OF SPRUNT LIMITED

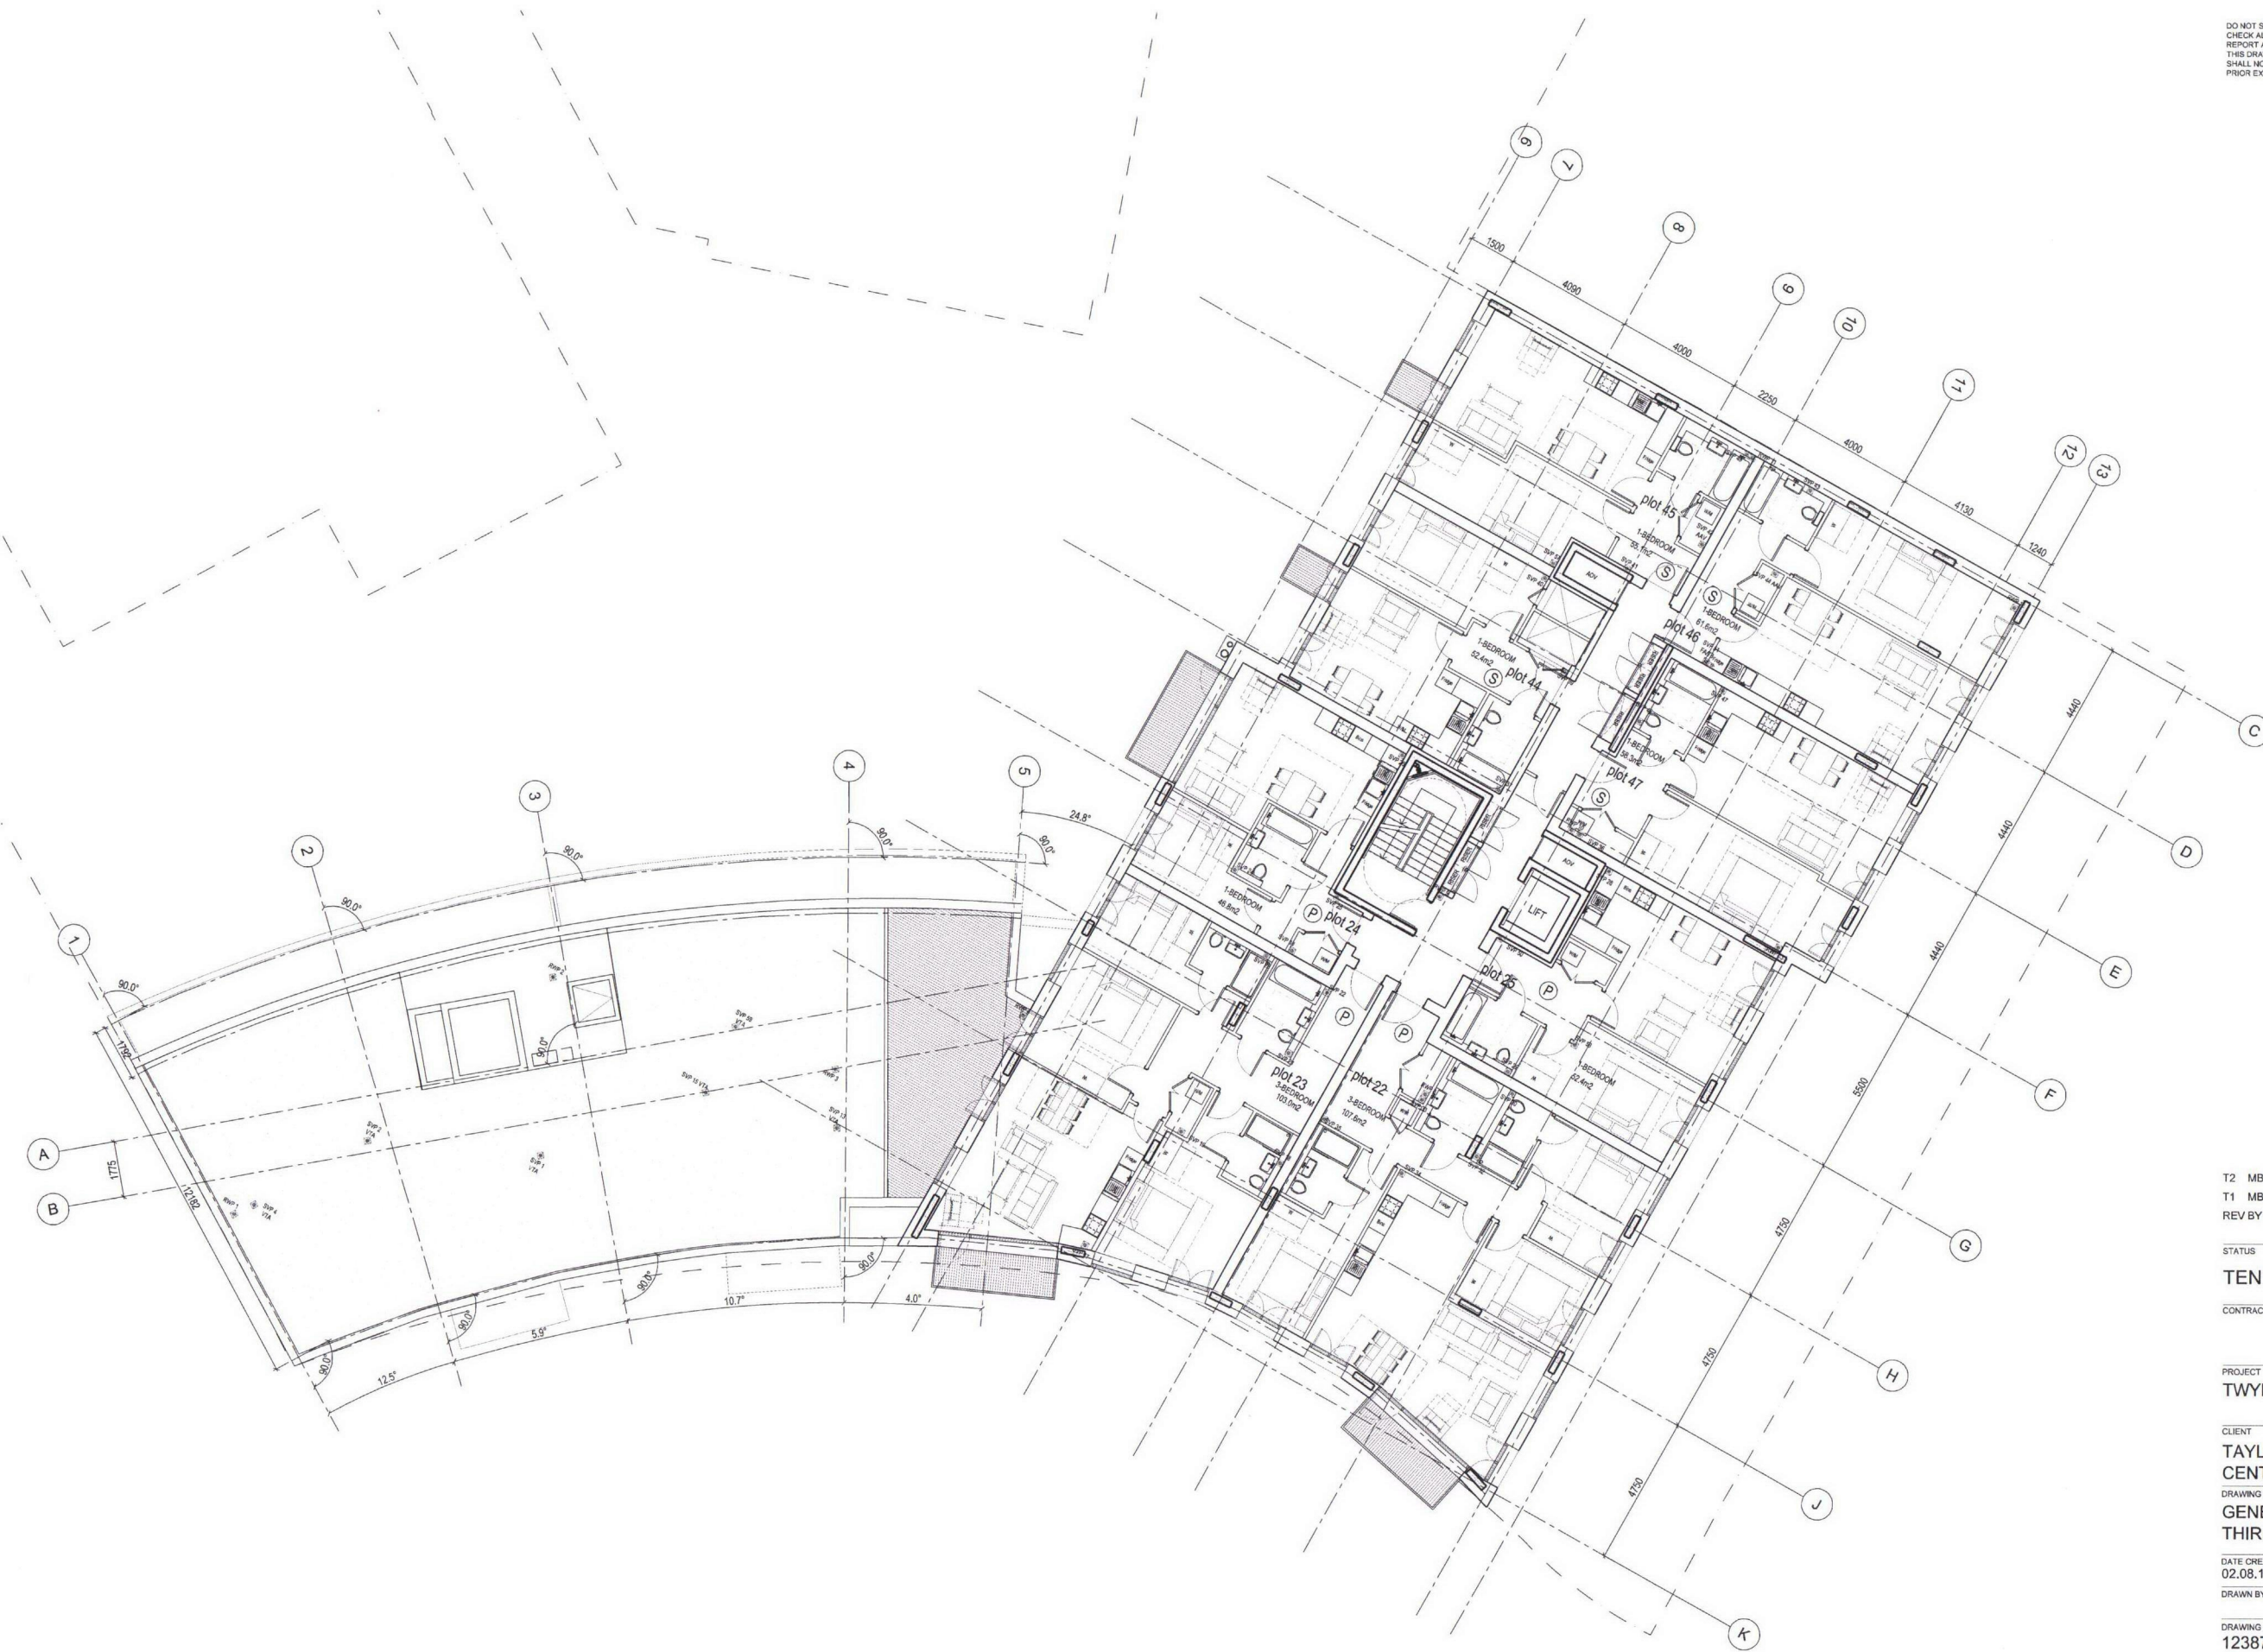

TENURE KEY:

- (R) SOCIAL RENT
- (S) SHARED OWNERSHIP
- (P) PRIVATE

T2 MB 02.08.12 MB PLOT 4 AREA REVISED
T1 MB 17.05.12 MB TENDER ISSUE
REV BY DATE CHK DESCRIPTION

STATUS

TENDER

CONTRACTOR

PROJECT

TWYMAN HOUSE

CLIENT

TAYLOR WIMPEY
CENTRAL LONDON

DRAWING TITLE

GENERAL ARRANGEMENT
THIRD FLOOR

DATE CREATED

02.08.12

DRAWN BY

LVITIELLO

DATE AMENDED

02.08.12

AMENDED BY

LVITIELLO

SCALE

1:100 @ A1

CHECKED

DRAWING NO & REVISION

12387_15_05 -T1

The Quadrangle,
180 Wardour Street,
London W1F 8PY
T +44 (0)20 7287 1153
F +44 (0)20 7287 3675
www.sprunt.net

sprunt.

ver 2.2