


DO NOT SCALE DIMENSIONS OFF THIS DRAWING  
CHECK ALL DIMENSIONS ON SITE BEFORE FABRICATION  
REPORT ALL ERRORS OR OMISSIONS TO SPRINT LIMITED  
THIS DRAWING IS PROTECTED UNDER COPYRIGHT AND  
SHALL NOT BE REPRODUCED IN PART OR WHOLE WITHOUT  
PRIOR EXPRESSED PERMISSION OF SPRINT LIMITED

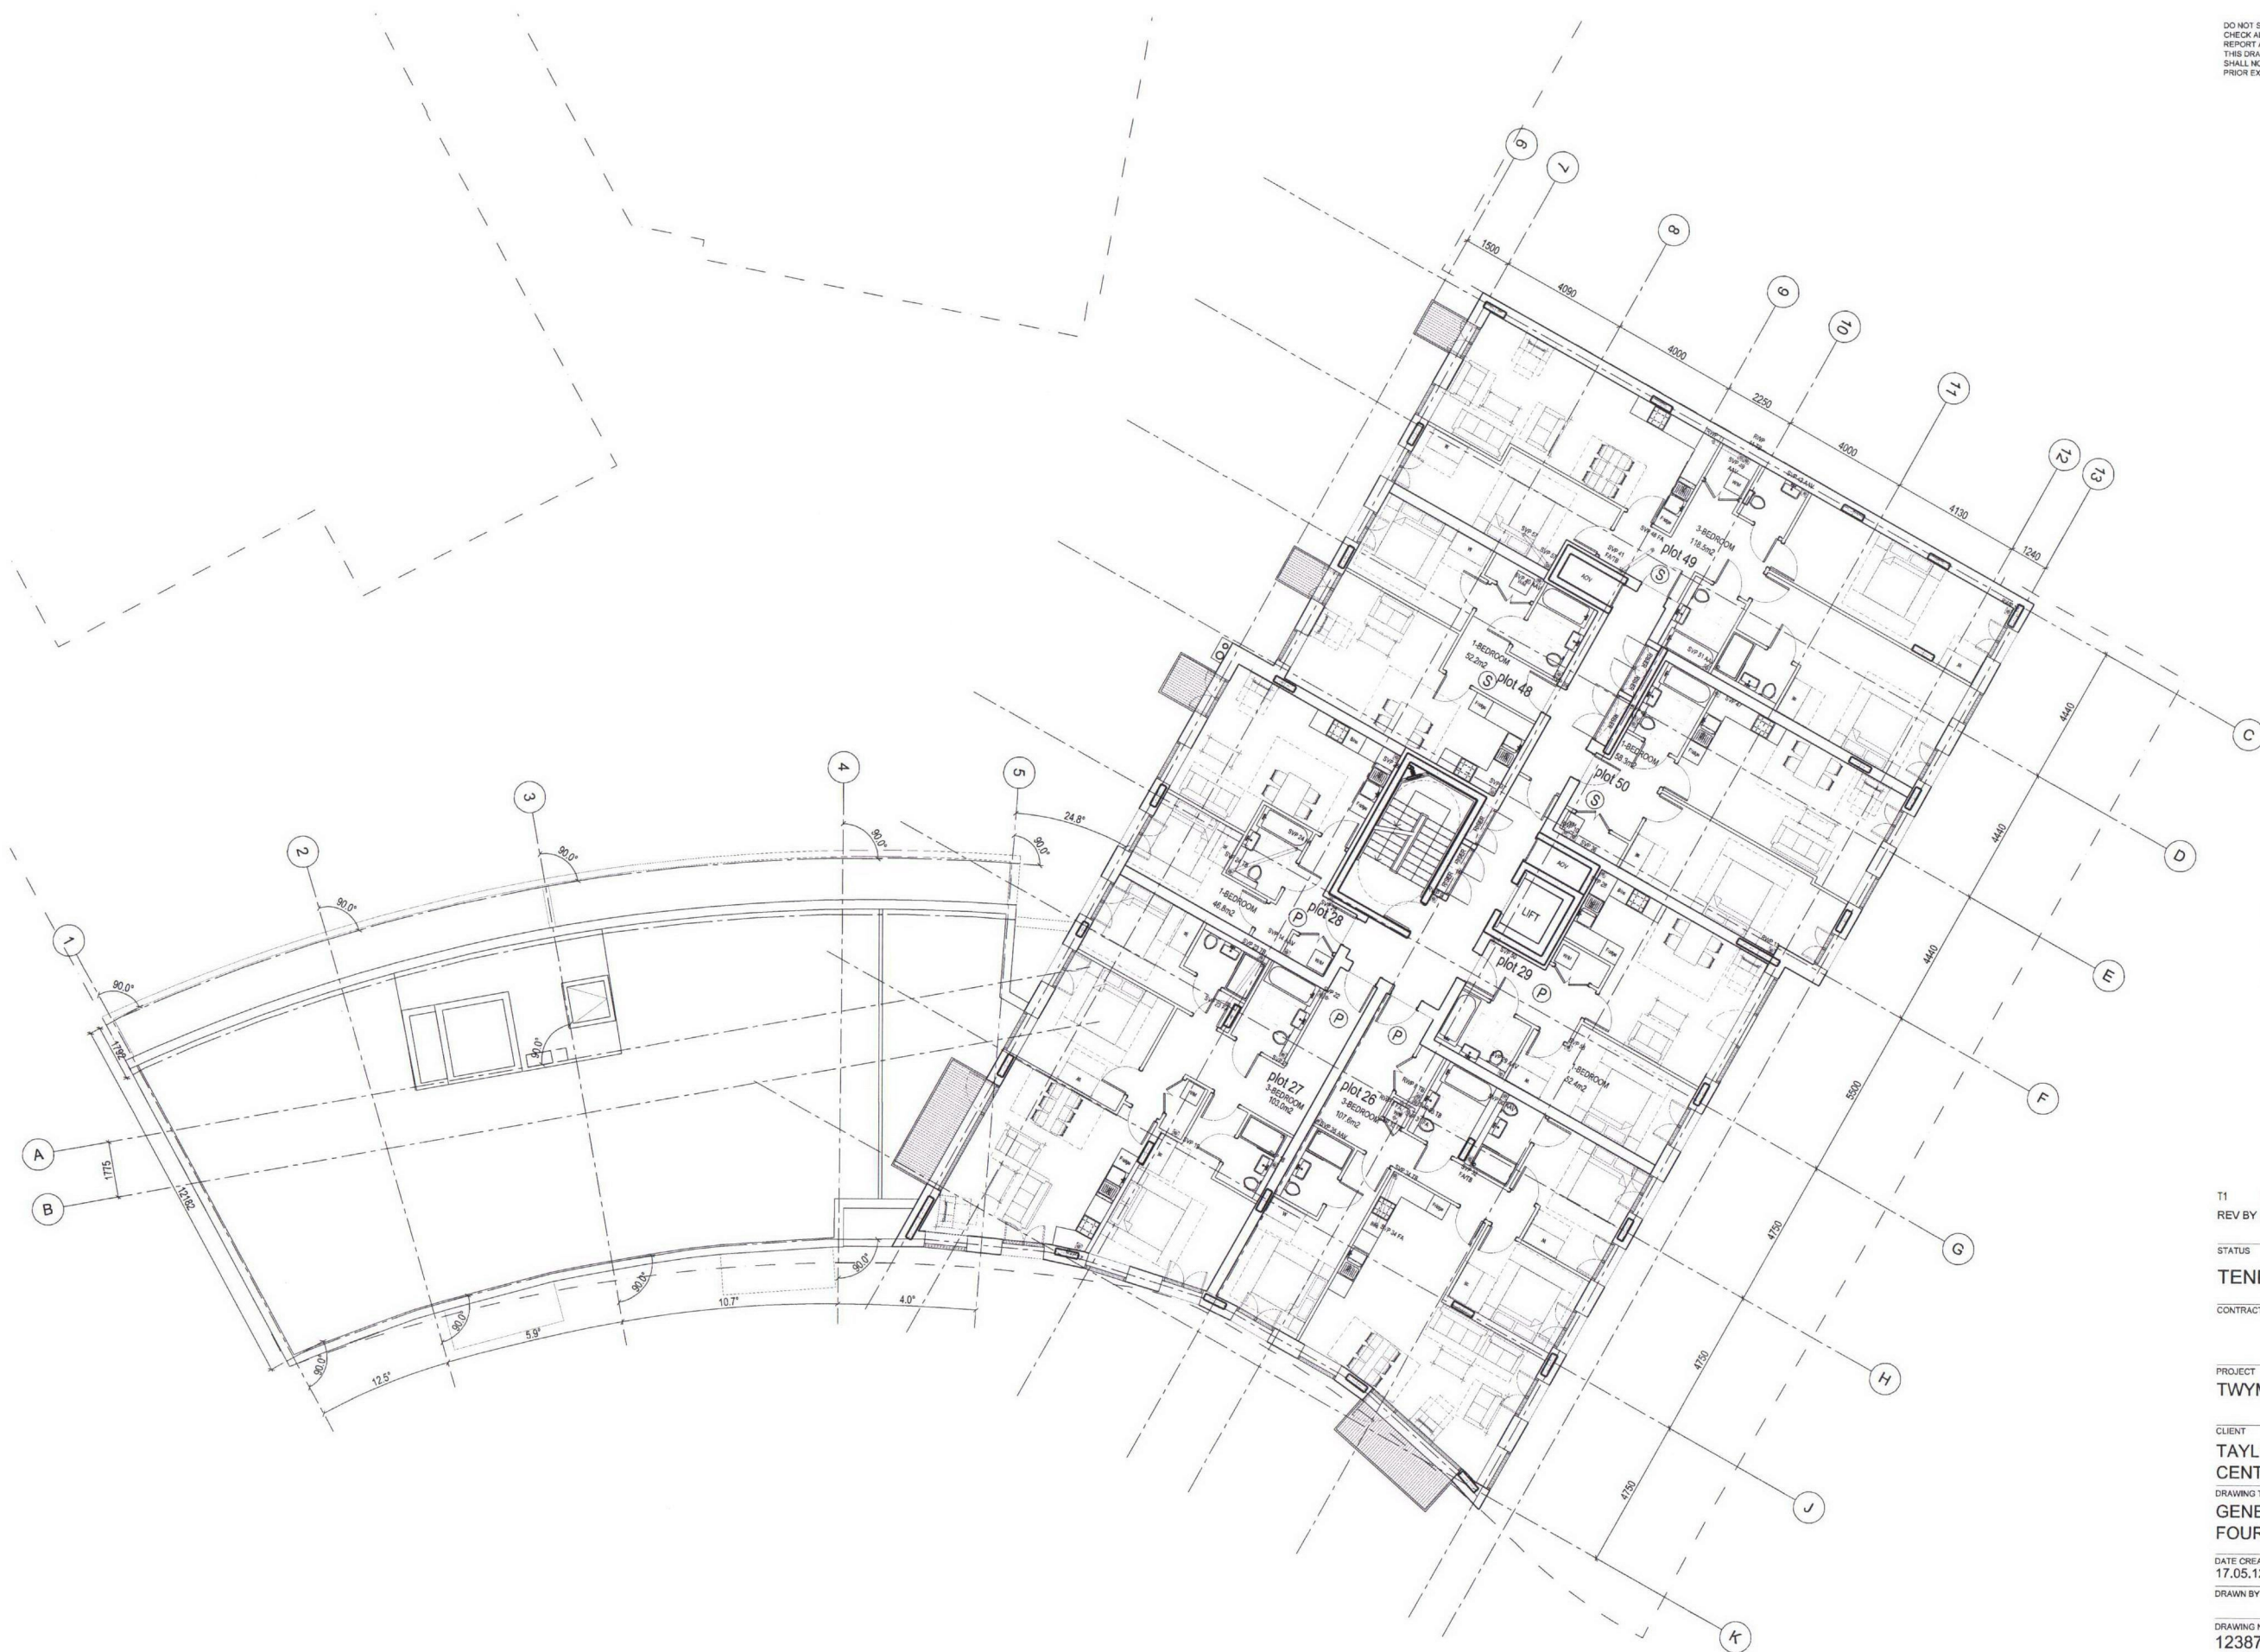

TENURE KEY:

- (R) SOCIAL RENT
- (S) SHARED OWNERSHIP
- (P) PRIVATE

T1 17.05.12 MB TENDER ISSUE  
REV BY DATE CHK DESCRIPTION

STATUS

TENDER

CONTRACTOR

PROJECT  
TWYMAN HOUSE

CLIENT  
TAYLOR WIMPEY  
CENTRAL LONDON

DRAWING TITLE  
GENERAL ARRANGEMENT  
FOURTH FLOOR

DATE CREATED 17.05.12	DATE AMENDED 30.05.12	SCALE 1:100 @ A1
DRAWN BY	AMENDED BY MBRZEZINSKA	CHECKED

DRAWING NO & REVISION  
12387\_15\_06-T1

The Quadrangle,  
180 Wardour Street,  
London W1F 8PY  
T +44 (0)20 7287 1153  
F +44 (0)20 7287 3675  
www.sprunt.net

sprunt

ver 2.2