


DO NOT SCALE DIMENSIONS OFF THIS DRAWING
CHECK ALL DIMENSIONS ON SITE BEFORE FABRICATION
REPORT ALL ERRORS OR OMISSIONS TO SPRINT LIMITED
THIS DRAWING IS PROTECTED UNDER COPYRIGHT AND
SHALL NOT BE REPRODUCED IN PART OR WHOLE WITHOUT
PRIOR EXPRESSED PERMISSION OF SPRINT LIMITED

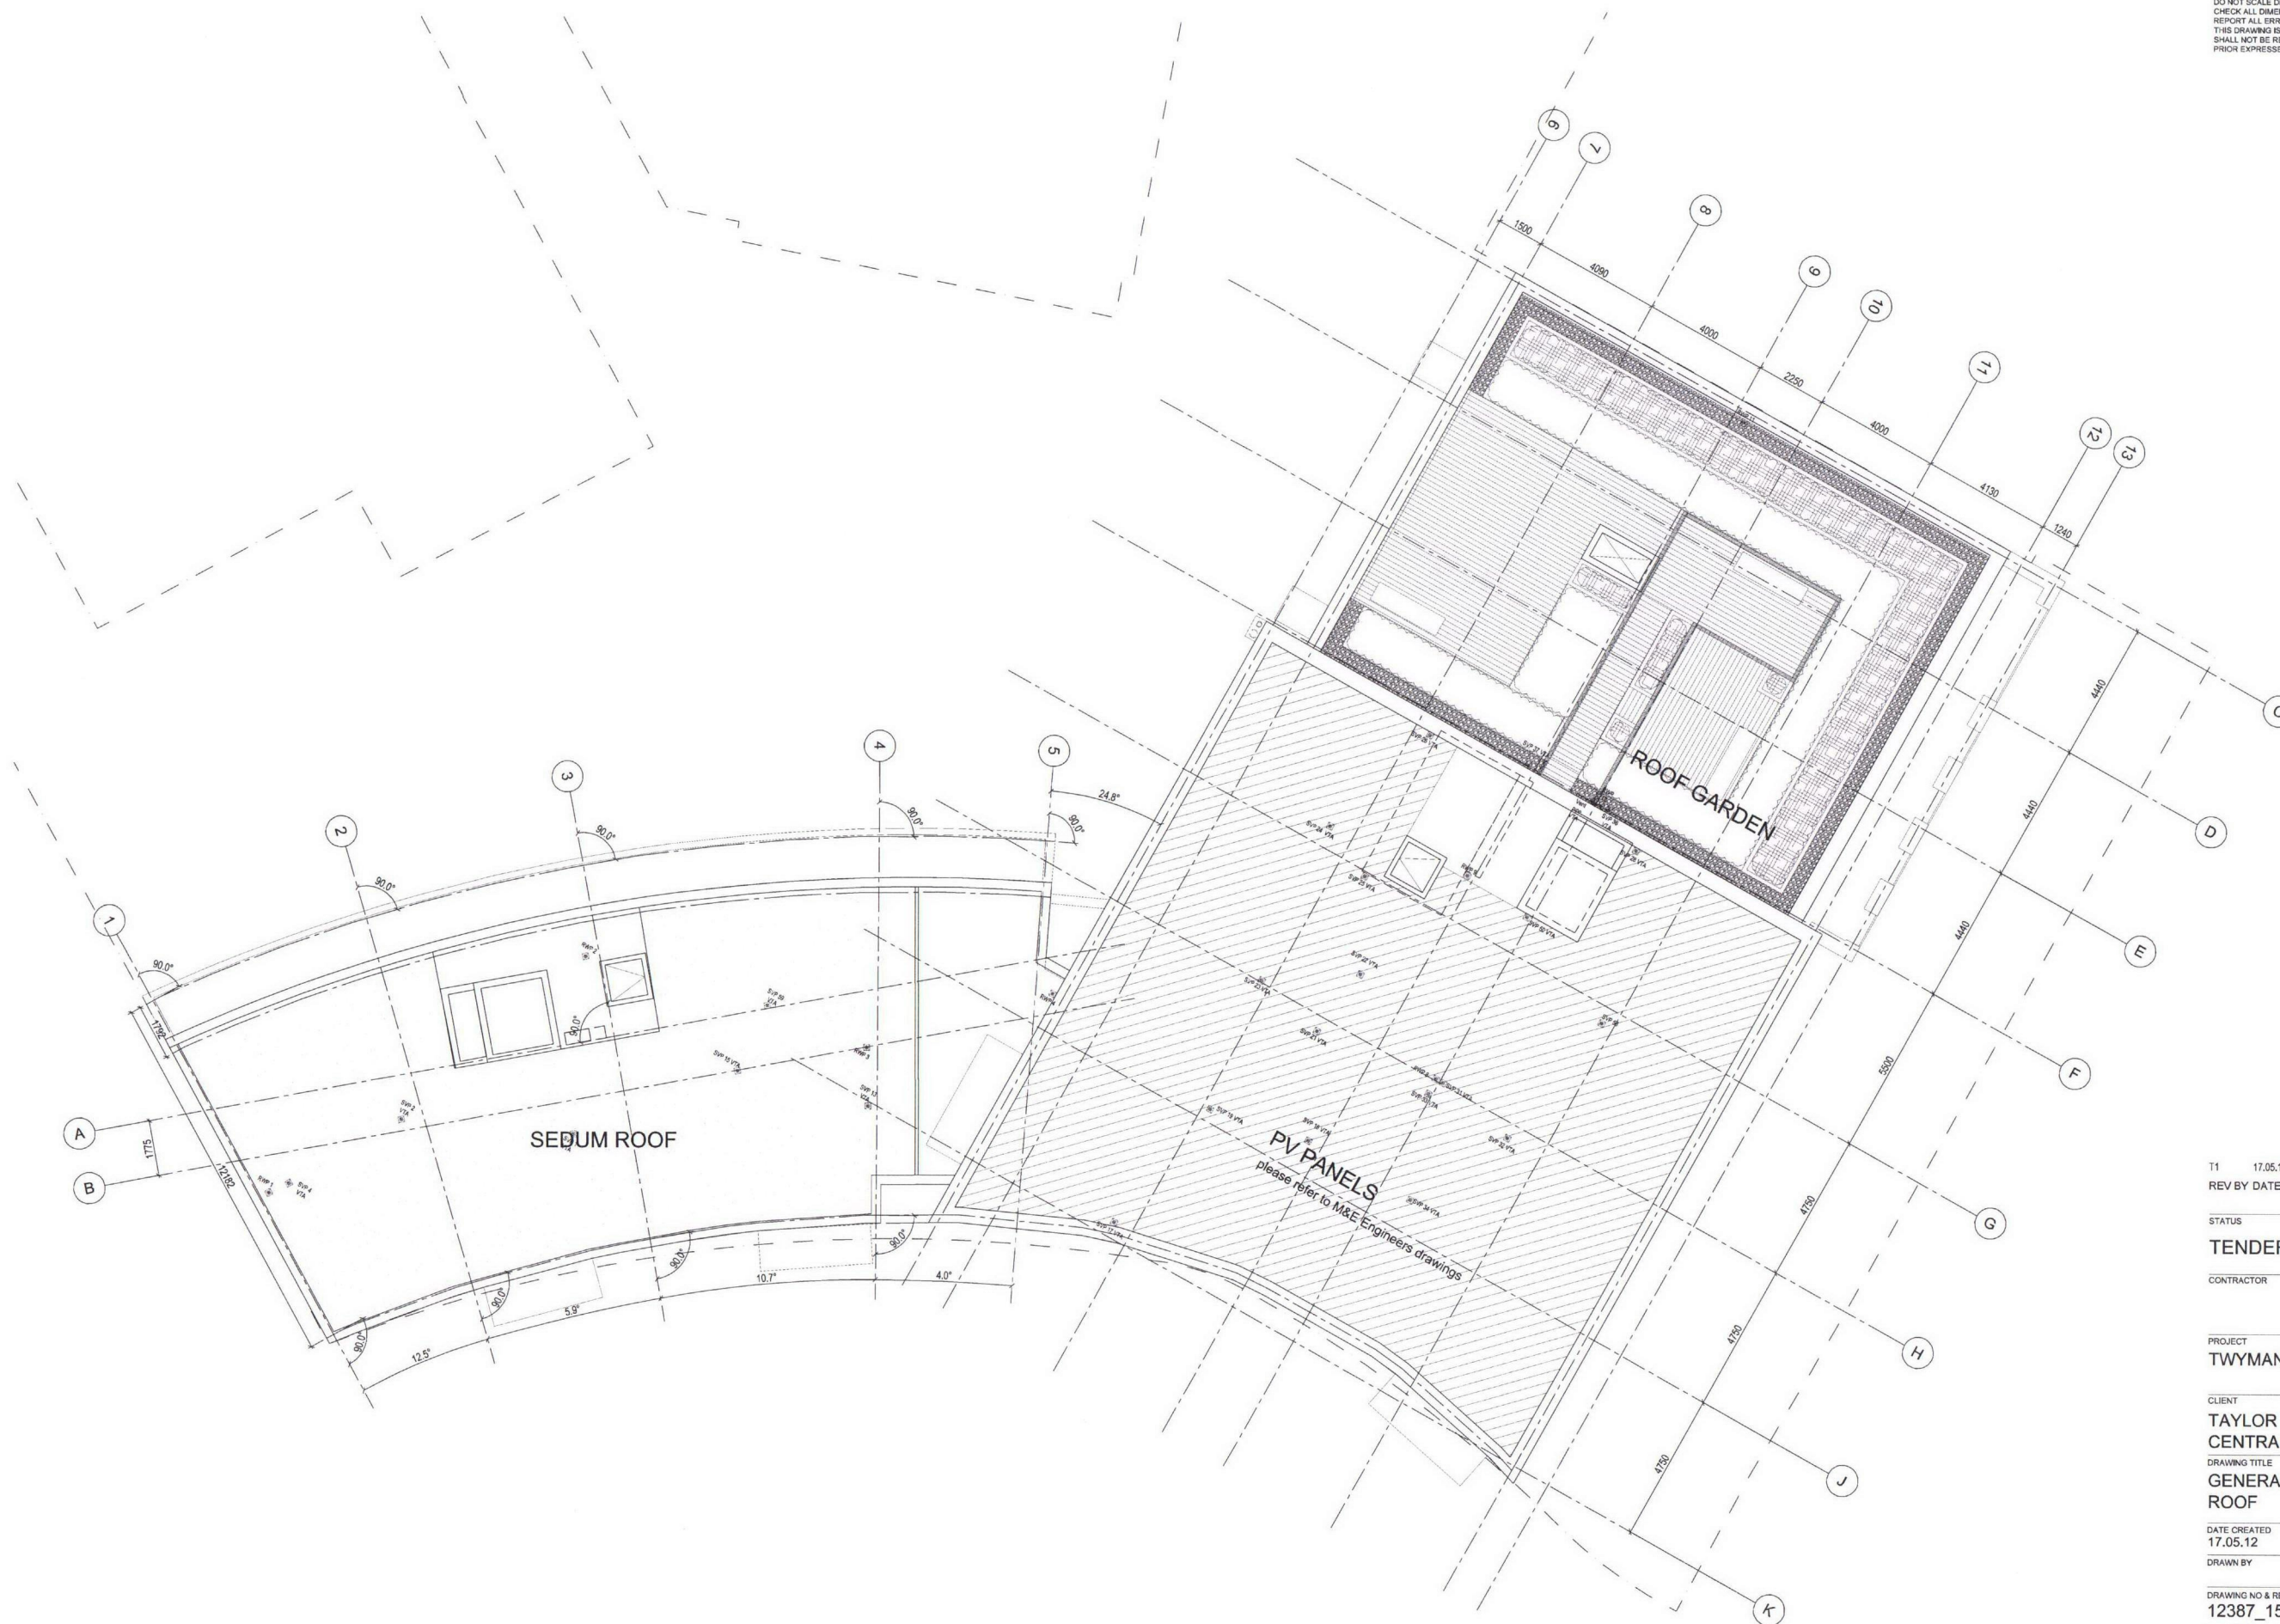

T1 17.05.12 MB TENDER ISSUE
REV BY DATE CHK DESCRIPTION

STATUS

TENDER

CONTRACTOR

PROJECT

TWYMAN HOUSE

CLIENT

TAYLOR WIMPEY
CENTRAL LONDON

DRAWING TITLE

GENERAL ARRANGEMENT
ROOF

DATE CREATED 17.05.12	DATE AMENDED 30.05.12	SCALE 1:150 @ A1
DRAWN BY	AMENDED BY MBRZEZINSKA	CHECKED

DRAWING NO & REVISION
12387_15_09-T1

The Quadrangle,
180 Wandour Street,
London W1F 8PY
T +44 (0)20 7287 1153
F +44 (0)20 7287 3675
www.sprint.net

sprint.

ver 2.2