


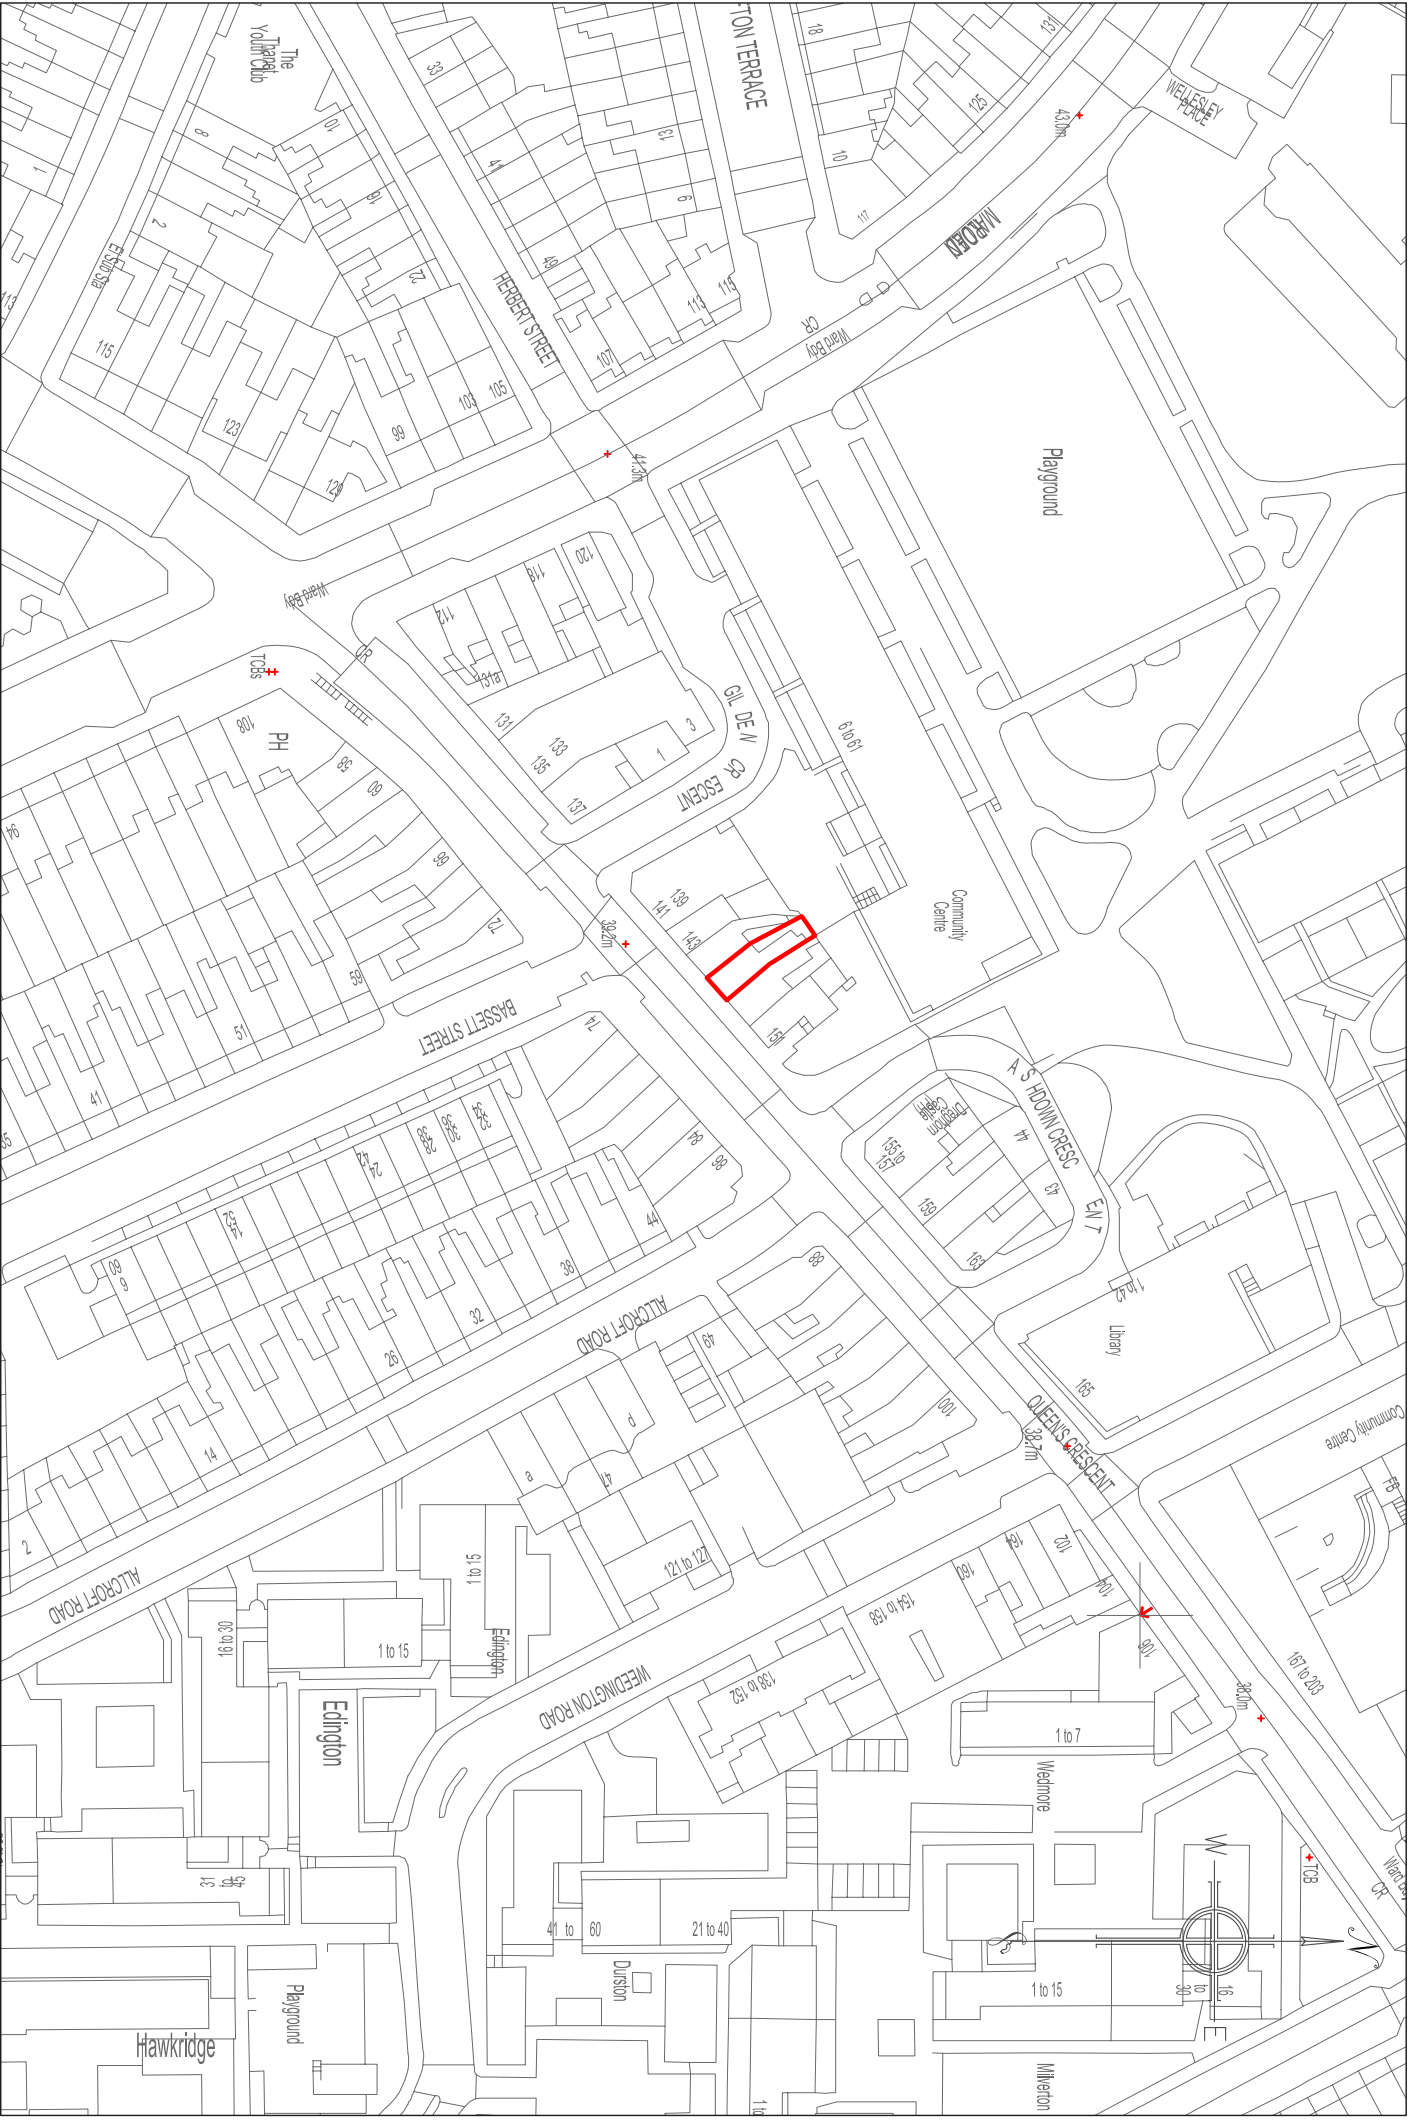

LOCATION PLAN
SCALE 1:12500@A4