



EXISTING NORTH ELEVATION

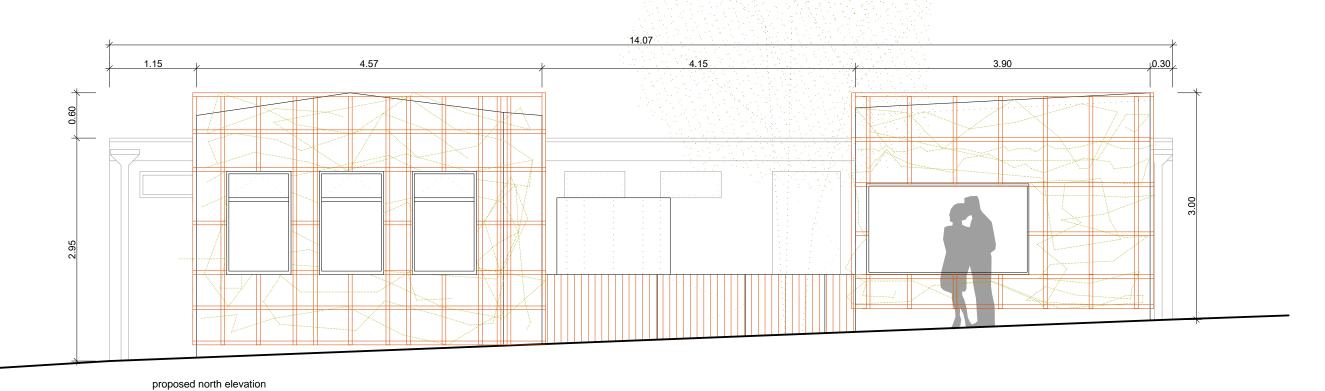

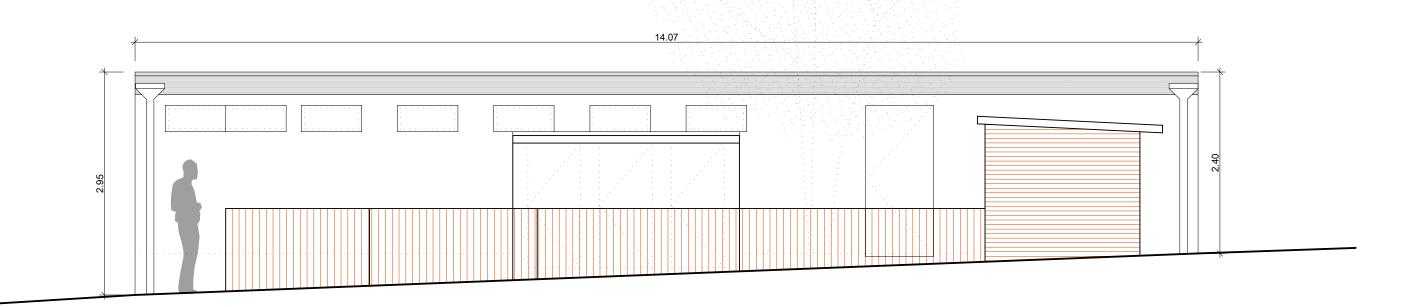

existing north elevation