



existing west elevation

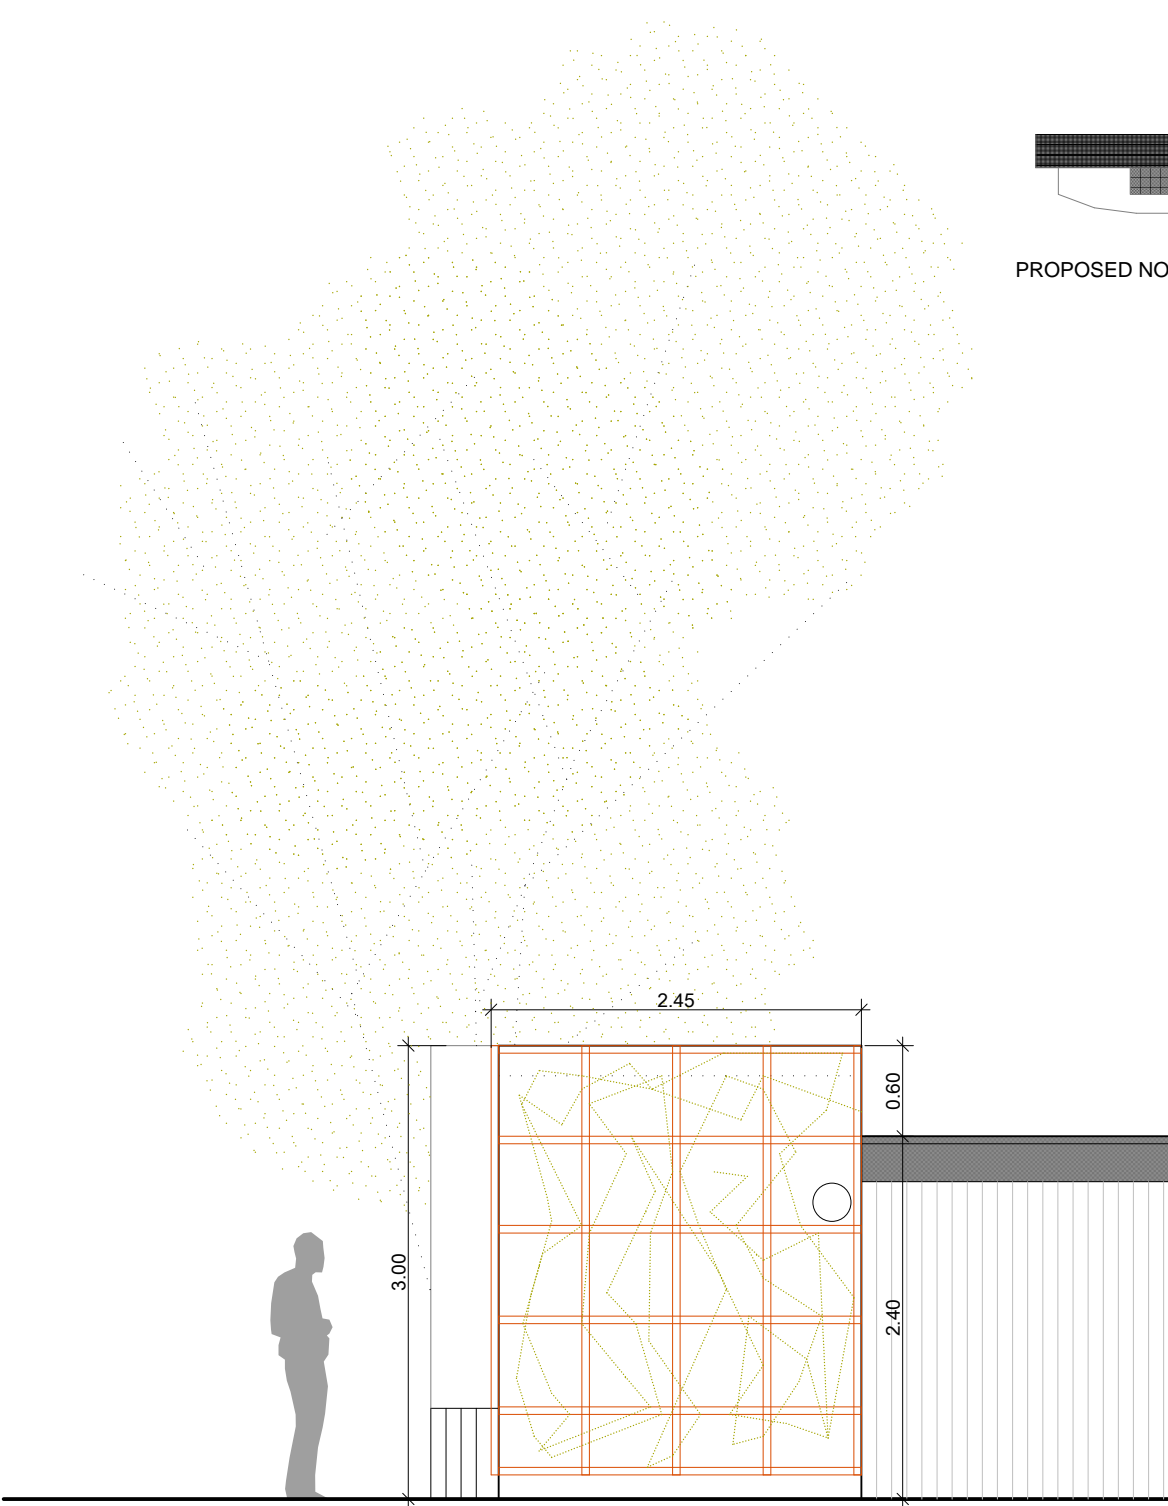

proposed west elevation

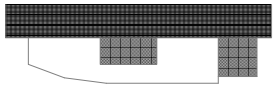

PROPOSED NORTH ELEVATION