



King's Mews

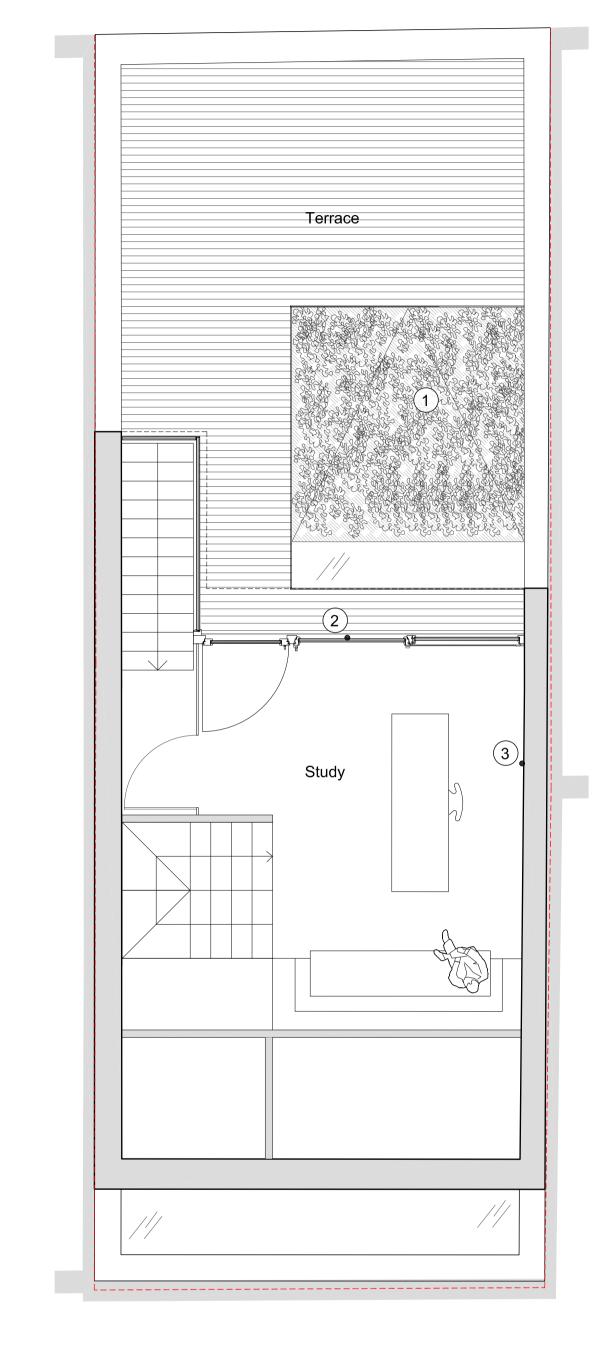

King's Mews

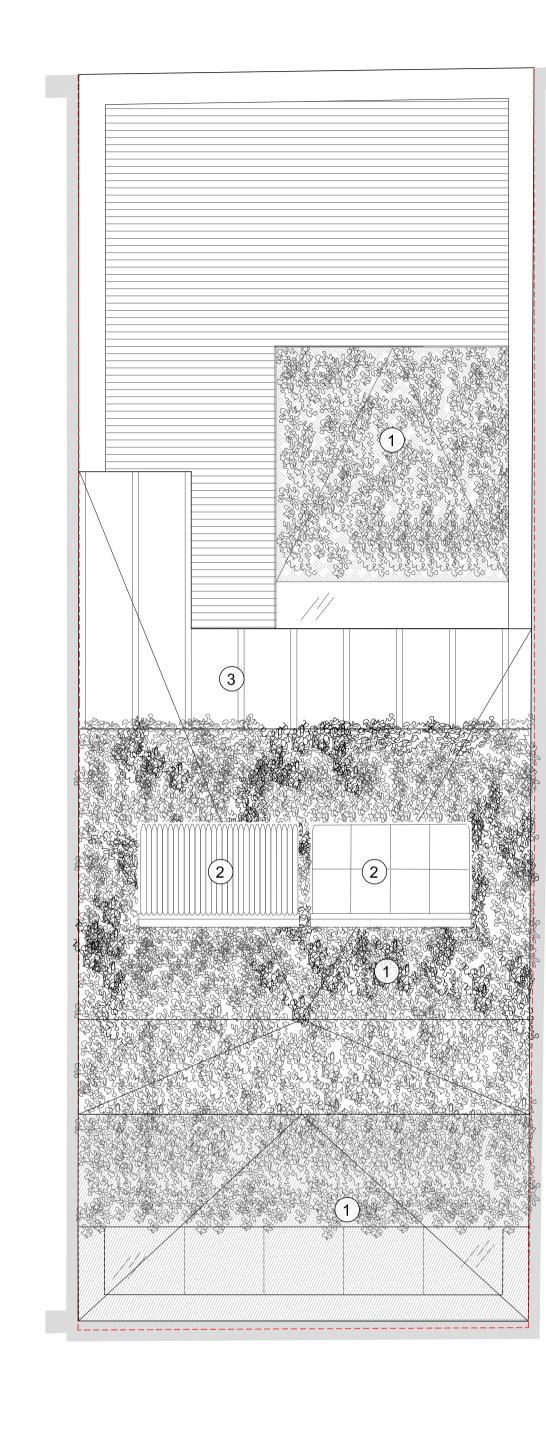

King's Mews

#### **Lower Ground Floor**

- Lightwell
- 2 Stairs to ground floor

# **Ground Floor**

- Lightwell Above
- 2 Rooflight above
- 3 Knock out panel to provide lift to first floor master bedroom.
- Triple Glazed Passivhaus Windows
- 5 Locked bin store
- 6 Thermally insulated passivhaus timber door
- 7 Stairs to First floor
- Stairs from LG floor

Date By Chk

20.07.12 CS JB

# First Floor

- Lightwell to ground floor
- Triple Glazed Passivhaus Windows
- Highly Insulated Walls, Floor and Roof to Meet the Passivhaus Standard.
- Space for knock out panel for lift from ground floor
- Rooflight to ground floor
- Native wildflower meadow garden

#### Second Floor

- Wildflower meadow garden
- Triple Glazed Passivhaus Windows
- Highly Insulated Walls, Floor and Roof to Meet the Passivhaus Standard.


### Roof Plan

- Native wildflower meadow planting
- Solar Thermal and electric Collectors
- Brown copper roof

DASHED RED LINE INDICATES CENTRE OF PARTY WALL / SITE BOUNDARY

0 metres

Date:

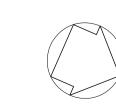

1 Use figured dimensions only

Rev Description 2 Do not scale from this drawing A Planning Issue

3 All dimensions to be checked on site and the Architect to be informed of any discrepancies before construction commences 4 All references to drawings refer to current revision of that drawing

5 Structural and services information shown is indicative only. Refer to consultants' drawings for details and setting out 6 All work and materials to be in accordance with current applicable statutory legislation and to comply with all relevent codes of practice and British and European standards

398km 25 King's Mews Subject: Plans

LG, G, 1, 2, Roof

1:50 @ A1

20.07.12

bere:architects 73 Poets Road, London, N5 2SH

T +44 (0) 20 7359 4503 F +44 (0) 20 7424 5572 bere@bere.co.uk 0398.B5.G20.P00 A

PROPOSED