
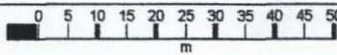


# 38 Belsize Avenue

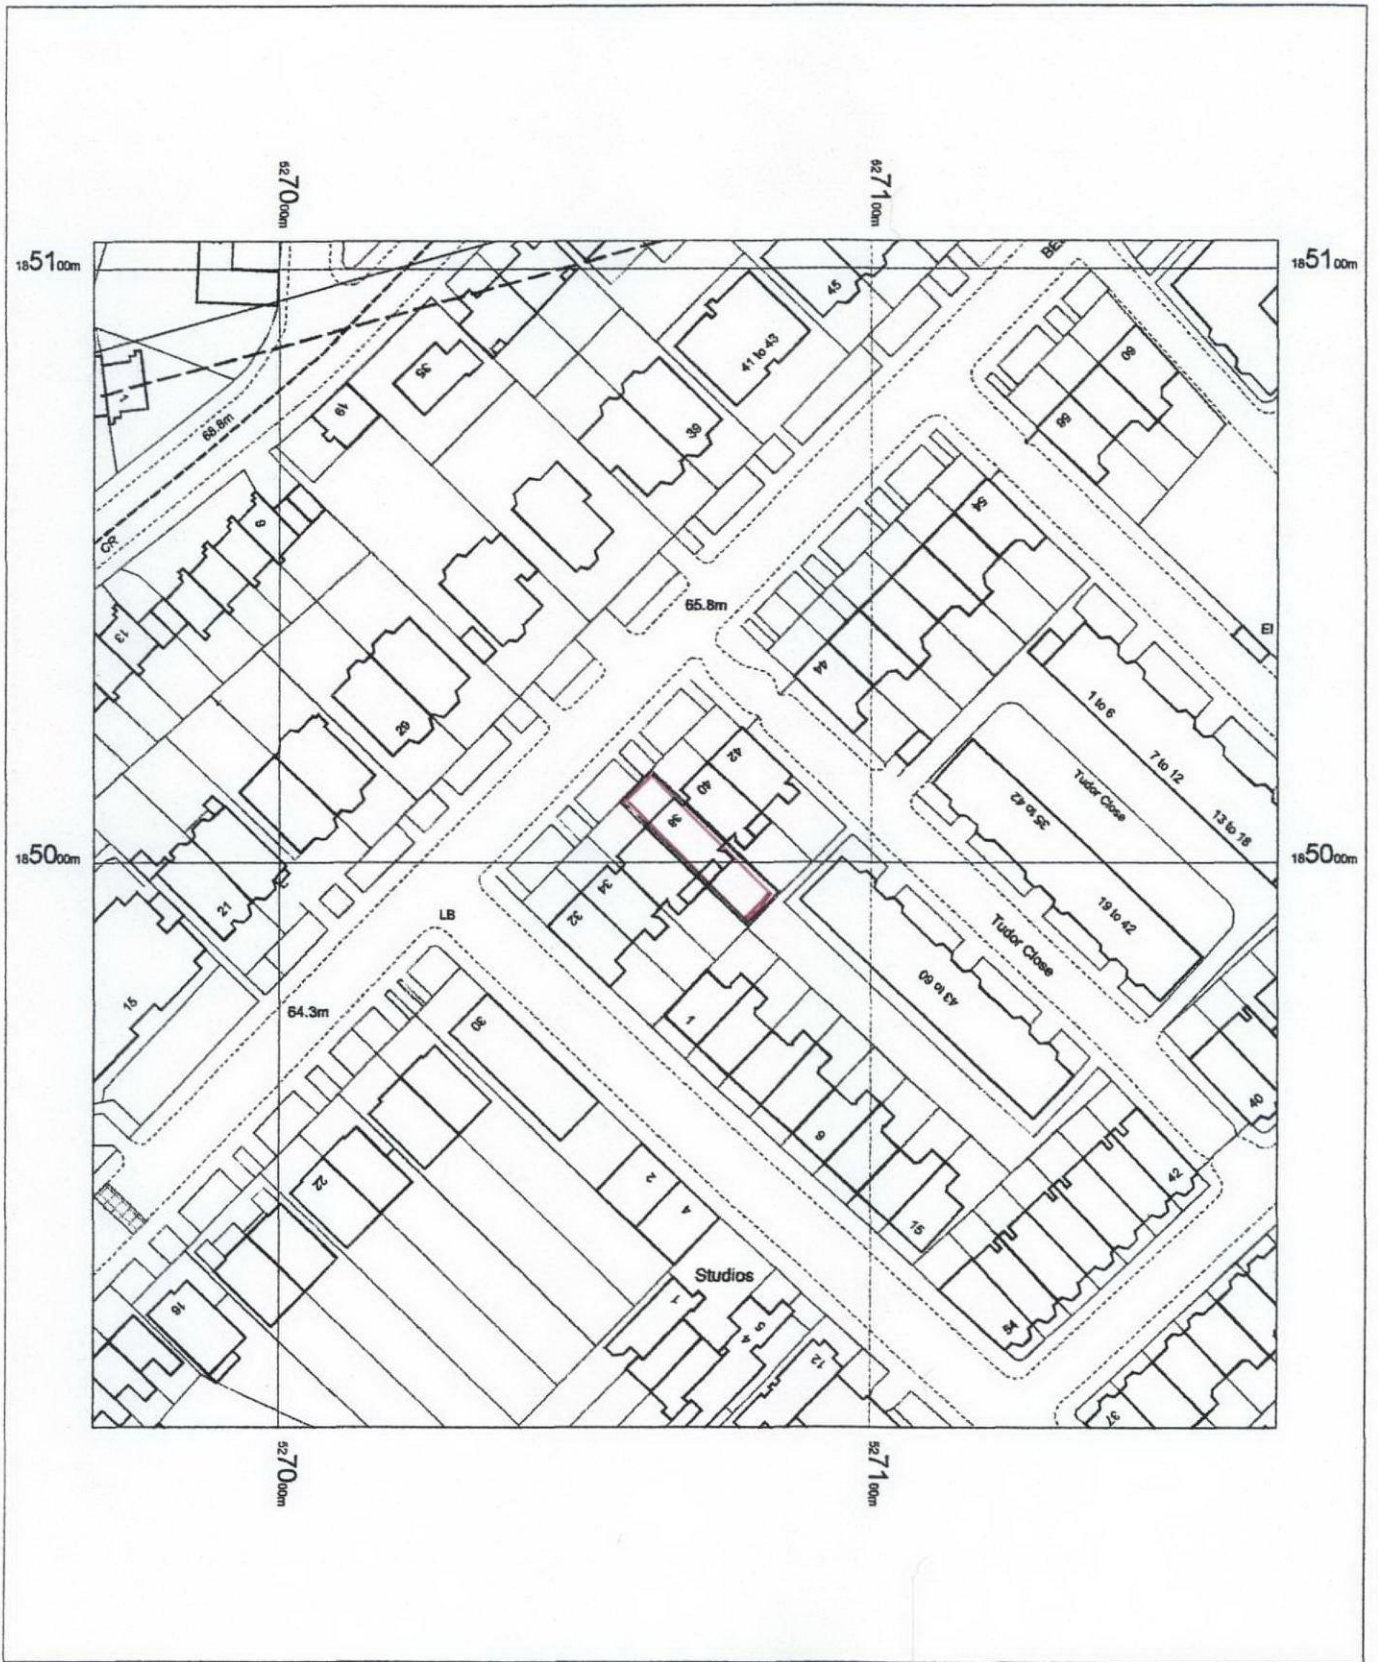

OS Mastermap  
19 July 2012, ID: BLJT-00164946  
[www.planningapplicationmaps.co.uk](http://www.planningapplicationmaps.co.uk)

1:1250 scale print at A4, Centre: 527068 E, 185005 N

©Crown Copyright. Licence no. 100019980

