


APPROVED SCHEME

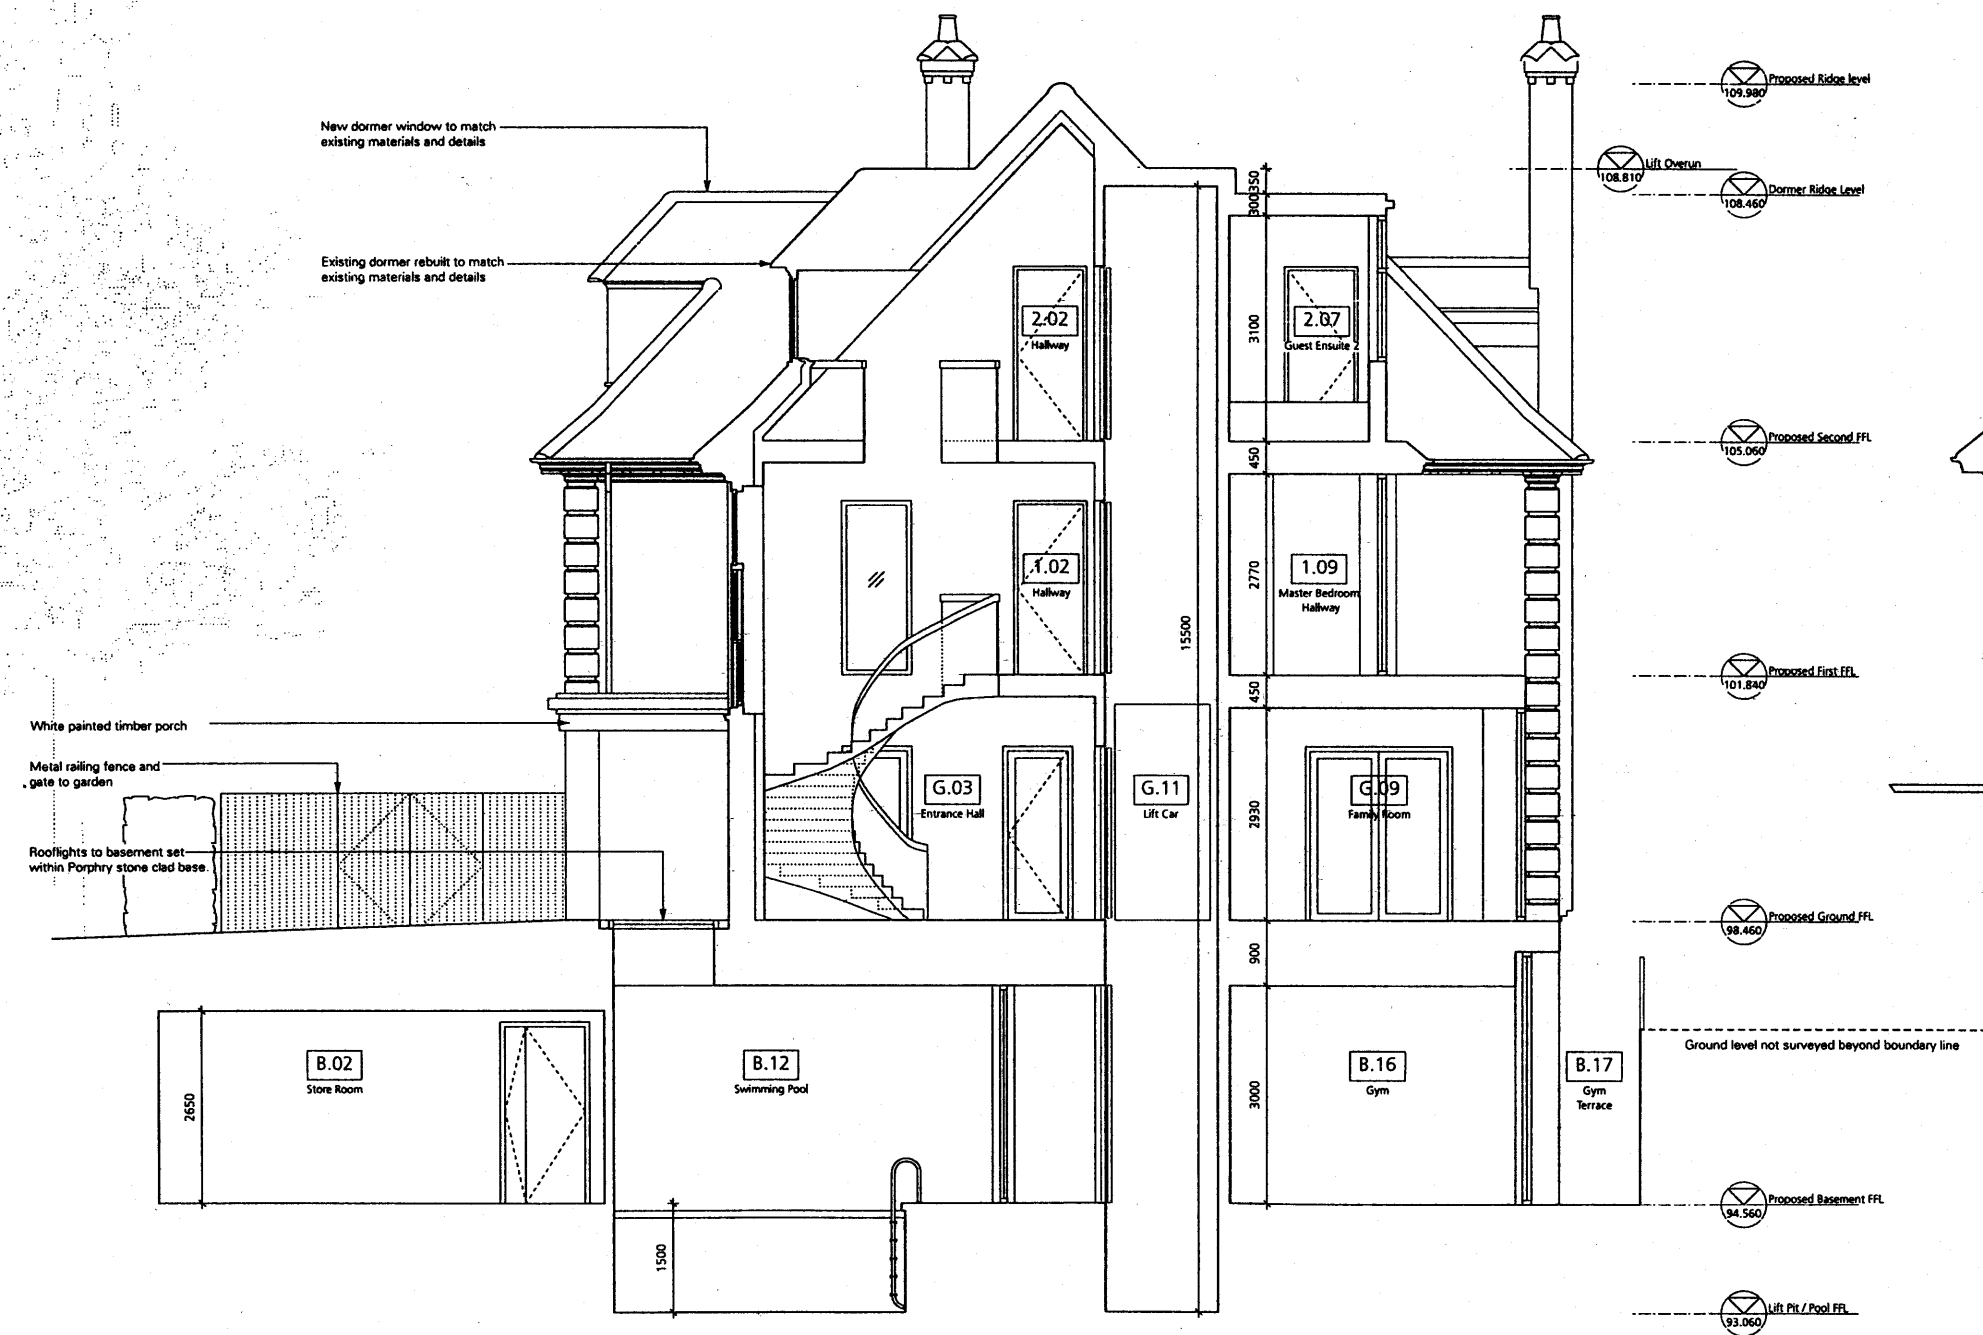

NOTES

All Dimensions are from structure to structure unless indicated otherwise.

Elements of structure and services are indicated for coordination purposes. For full structural and services layouts refer to Structural and Services Engineers' drawings

Do not scale directly from drawing. All dimension to be checked on site prior to construction or fabrication of any elements.

Any discrepancies between figured dimensions to be reported to architect for clarification prior to commencing work.

For legend see signature sheet 103_B07_001.

© Copyright Reserved

Rev	Date	Comments
1	31.03.11	Issued for Planning

TONY FRETTON ARCHITECTS

Tony Fretton Architects Ltd
109-123 Clifton Street, London, EC2A 4LD
T: +44(0)20 7729 2030 F: +44(0)20 7729 2050
www.tonyfretton.com mail@tonyfretton.com

Job No:	251
Project:	Templewood Avenue
Drawing title:	Proposed Section AA
Scale:	1:50 @ A1 & 1:100 @ A3
Origination Date:	May, 2010
Status:	Planning
Drawing No:	251_PL_300
Rev	/