
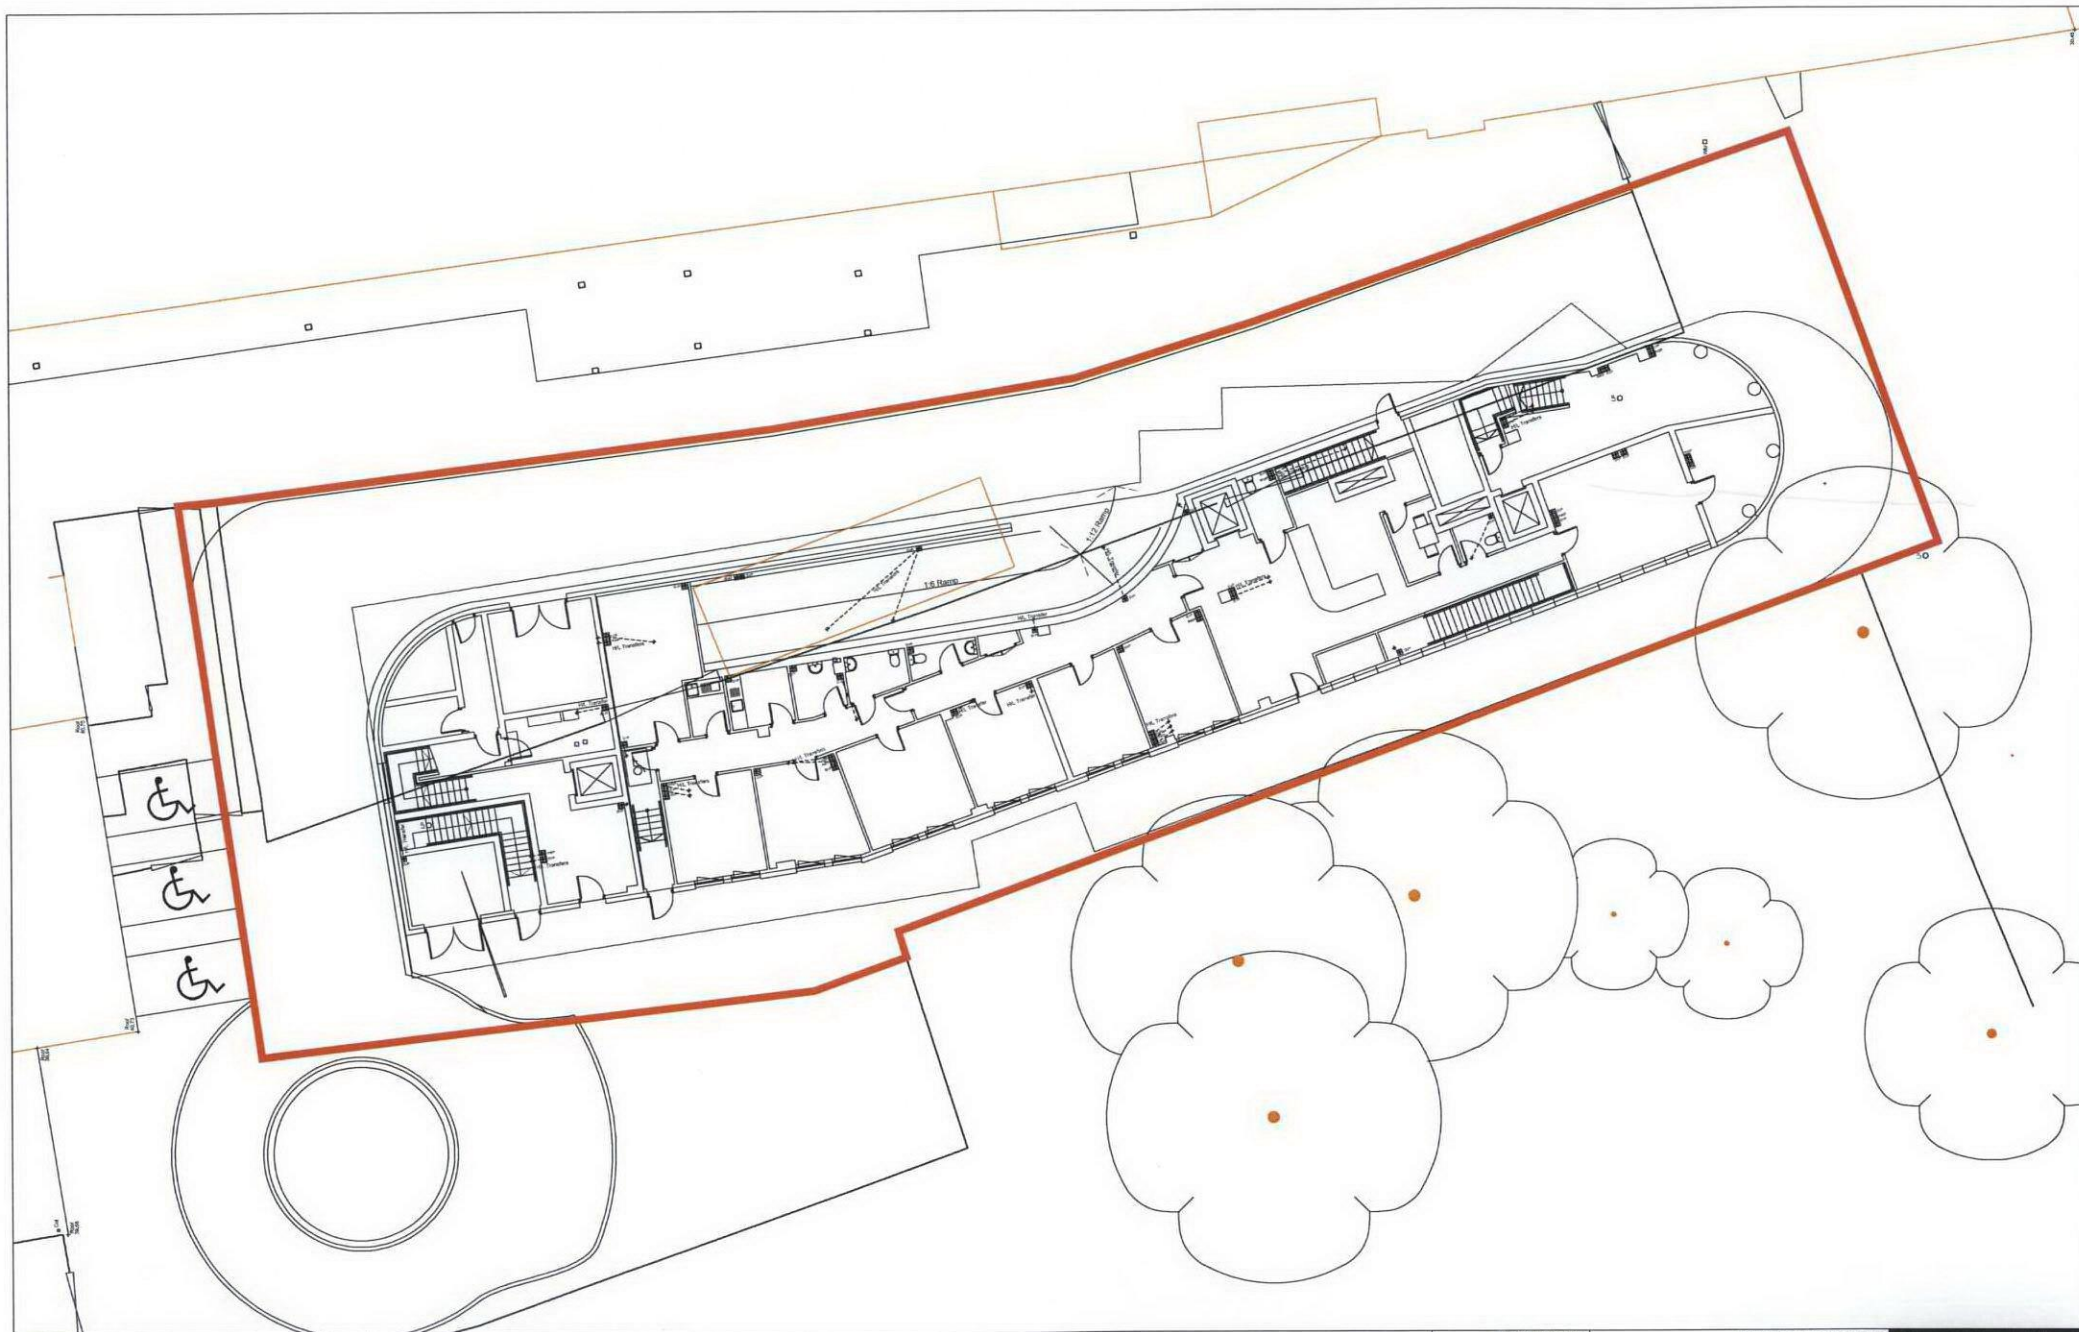


 

Revisions <table><thead><tr><th>No.</th><th>Date</th><th>By</th><th>Description</th></tr></thead><tbody><tr><td>1</td><td>11/05/11</td><td>LA</td><td>Preliminary Issue</td></tr></tbody></table> Lynas Architecture Ltd (01753) 661 661 All rights reserved. No part of this document may be reproduced without the prior written permission of Lynas Architecture Ltd.				No.	Date	By	Description	1	11/05/11	LA	Preliminary Issue					Do not scale from this drawing.  Info@lynasarchitect.com www.lynasarchitect.com 199-205 Richmond Road, Studio 3, London, E9 3JH		Preliminary		52 Prince of Wales Sheldon Construction Services Ltd North Block General Arrangement Plan Site Boundary 11_05_11 / V100001 (10)001 / P1		lynas architecture	
No.	Date	By	Description																				
1	11/05/11	LA	Preliminary Issue																				