


Drawing No: 1

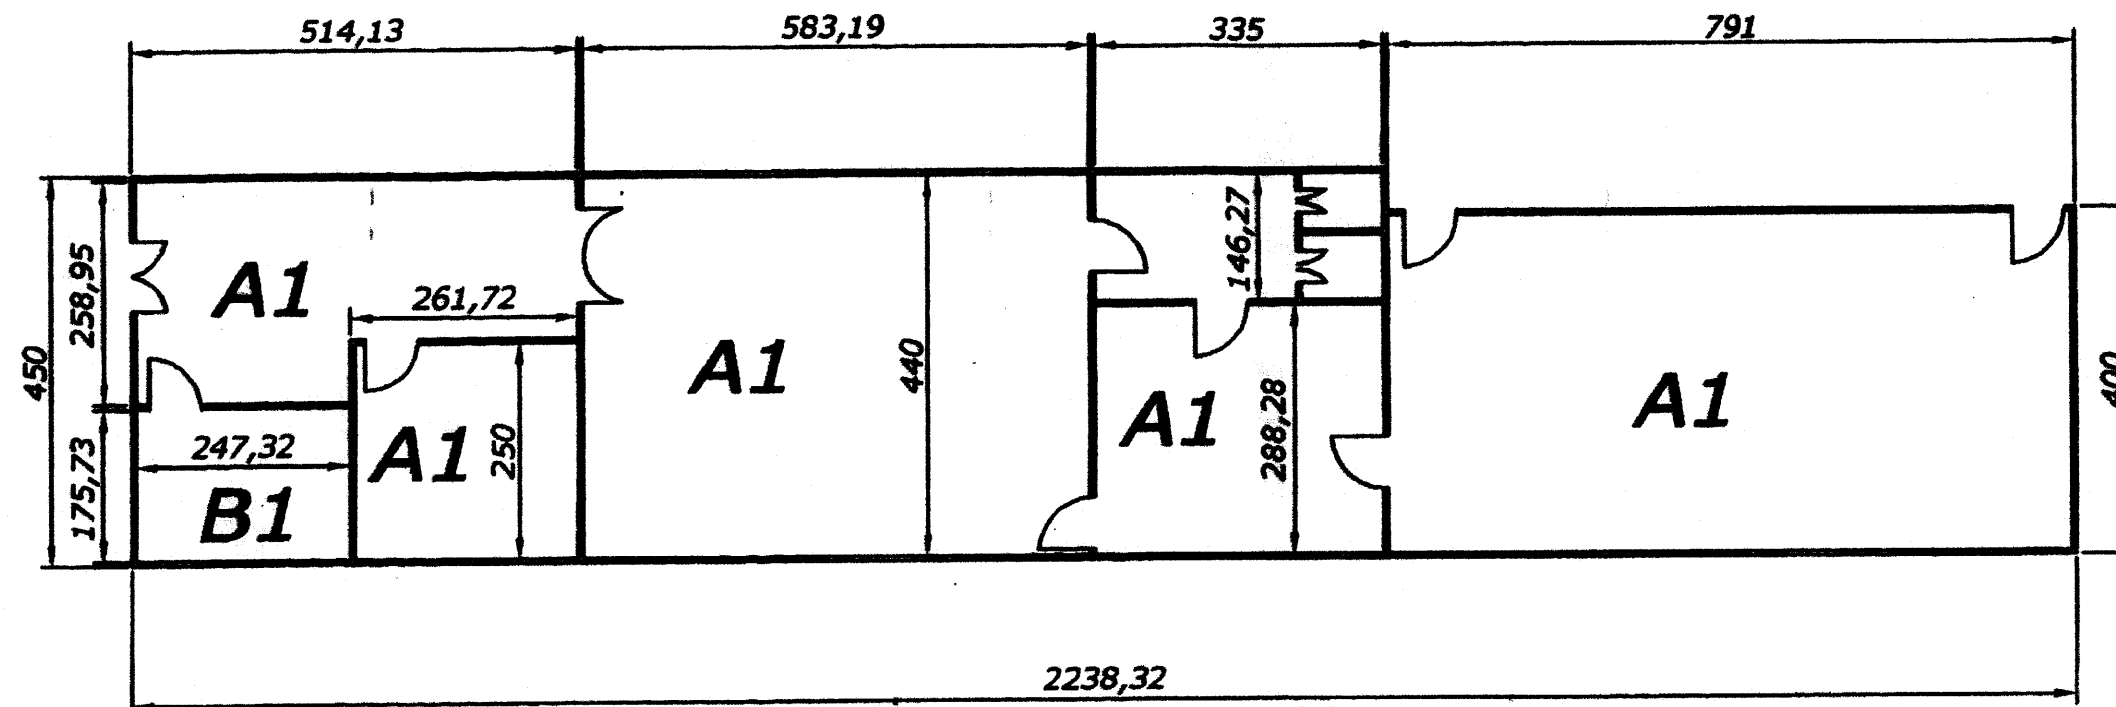

Front office is B1 the rest of the Premises is A1

Details

Scale 1:100

Existing use

**78 Cricklewood Broadway
London NW2 3EP**

COPY

2012/3185/P