


Drawing No: 2

Cricklewood Broadway

Main Entrance

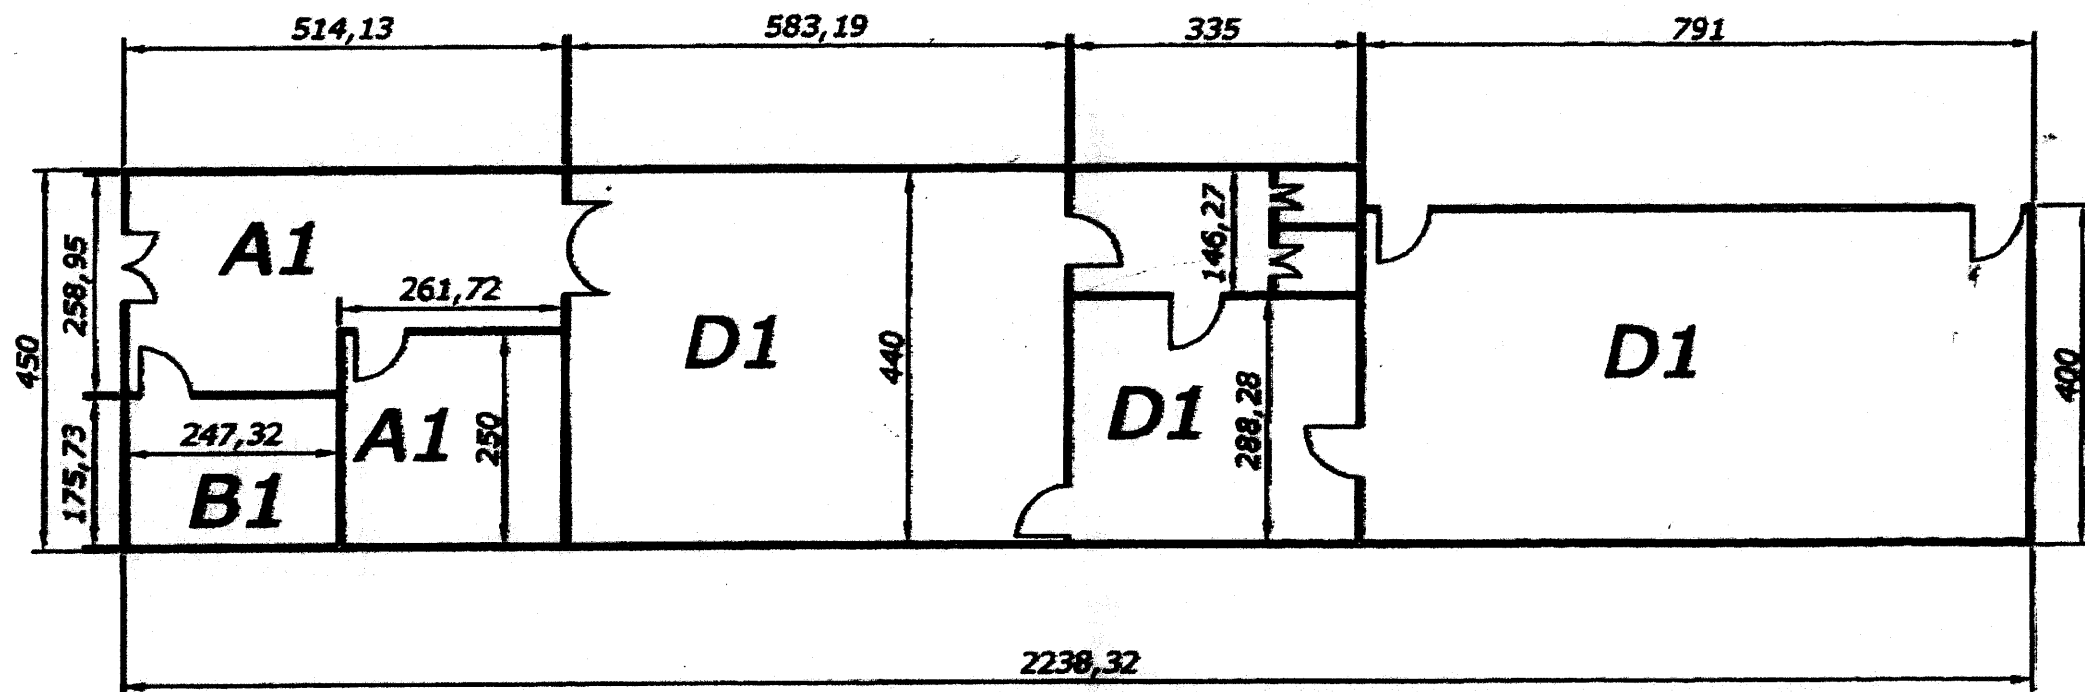

Private Alleyway

Front office is B1, Main Hall and Next to B1 Office will remain A1 and we want the rest of the Premises to become D1

The Proposed use

Details

Scale 1:100

Proposed use

78 Cricklewood Broadway
London NW2 3EP

COPY

2012/3185/P