


ELEVATION KEY

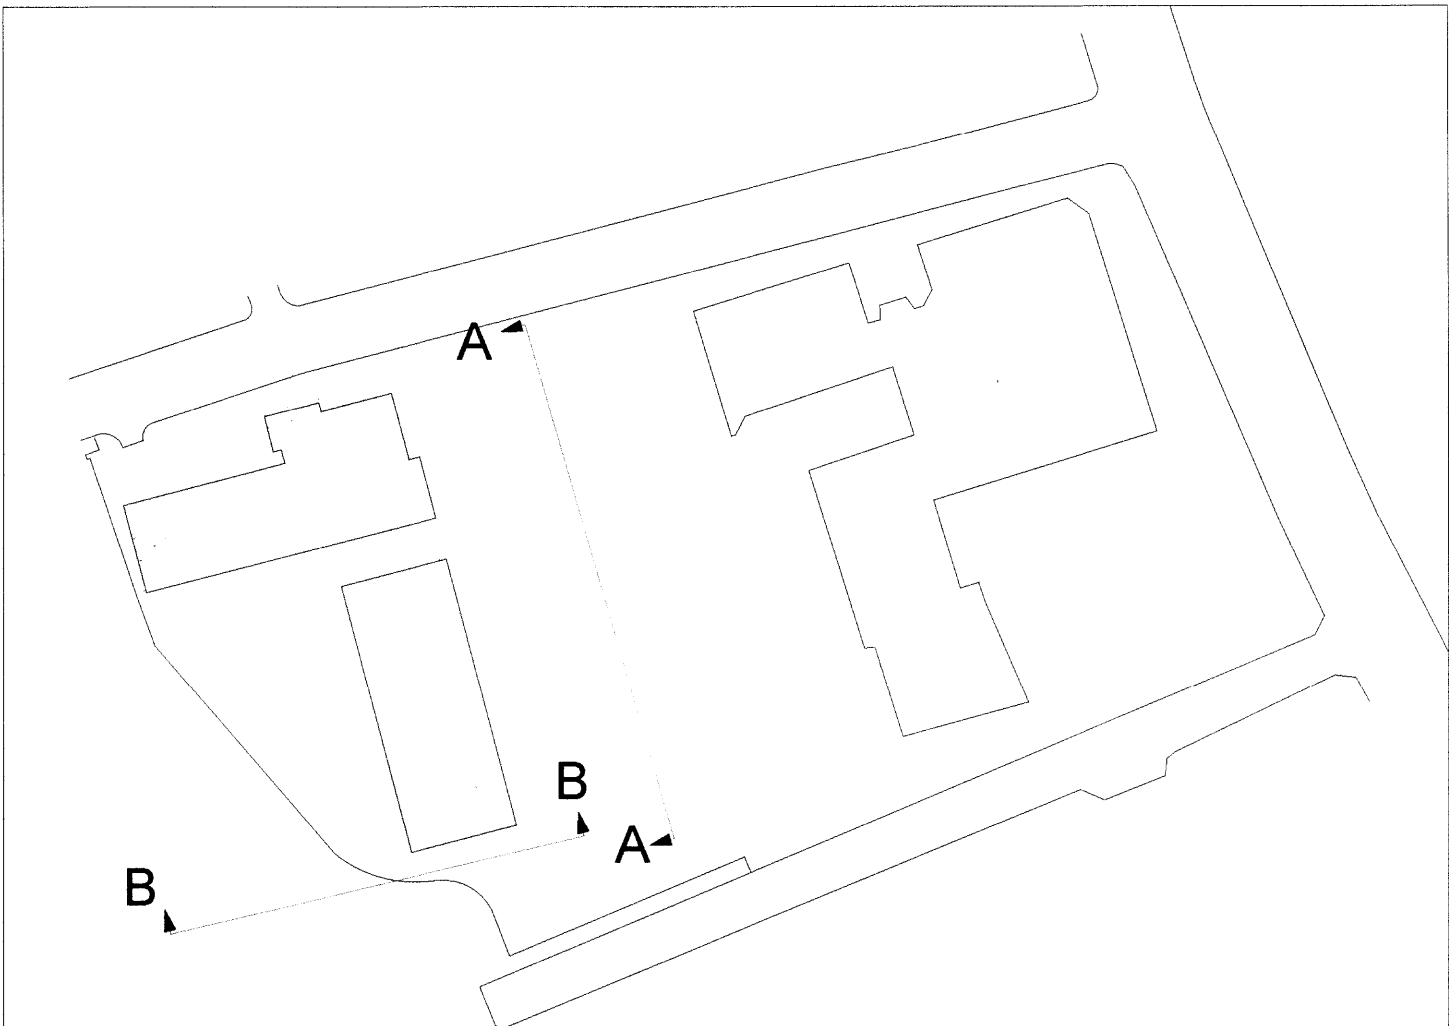


MATERIALS KEY

- Additional Window
- Approved window positions and building outline



ELEVATION A-A - REFER TO APPROVED ELEVATION A9823-D1222-P1

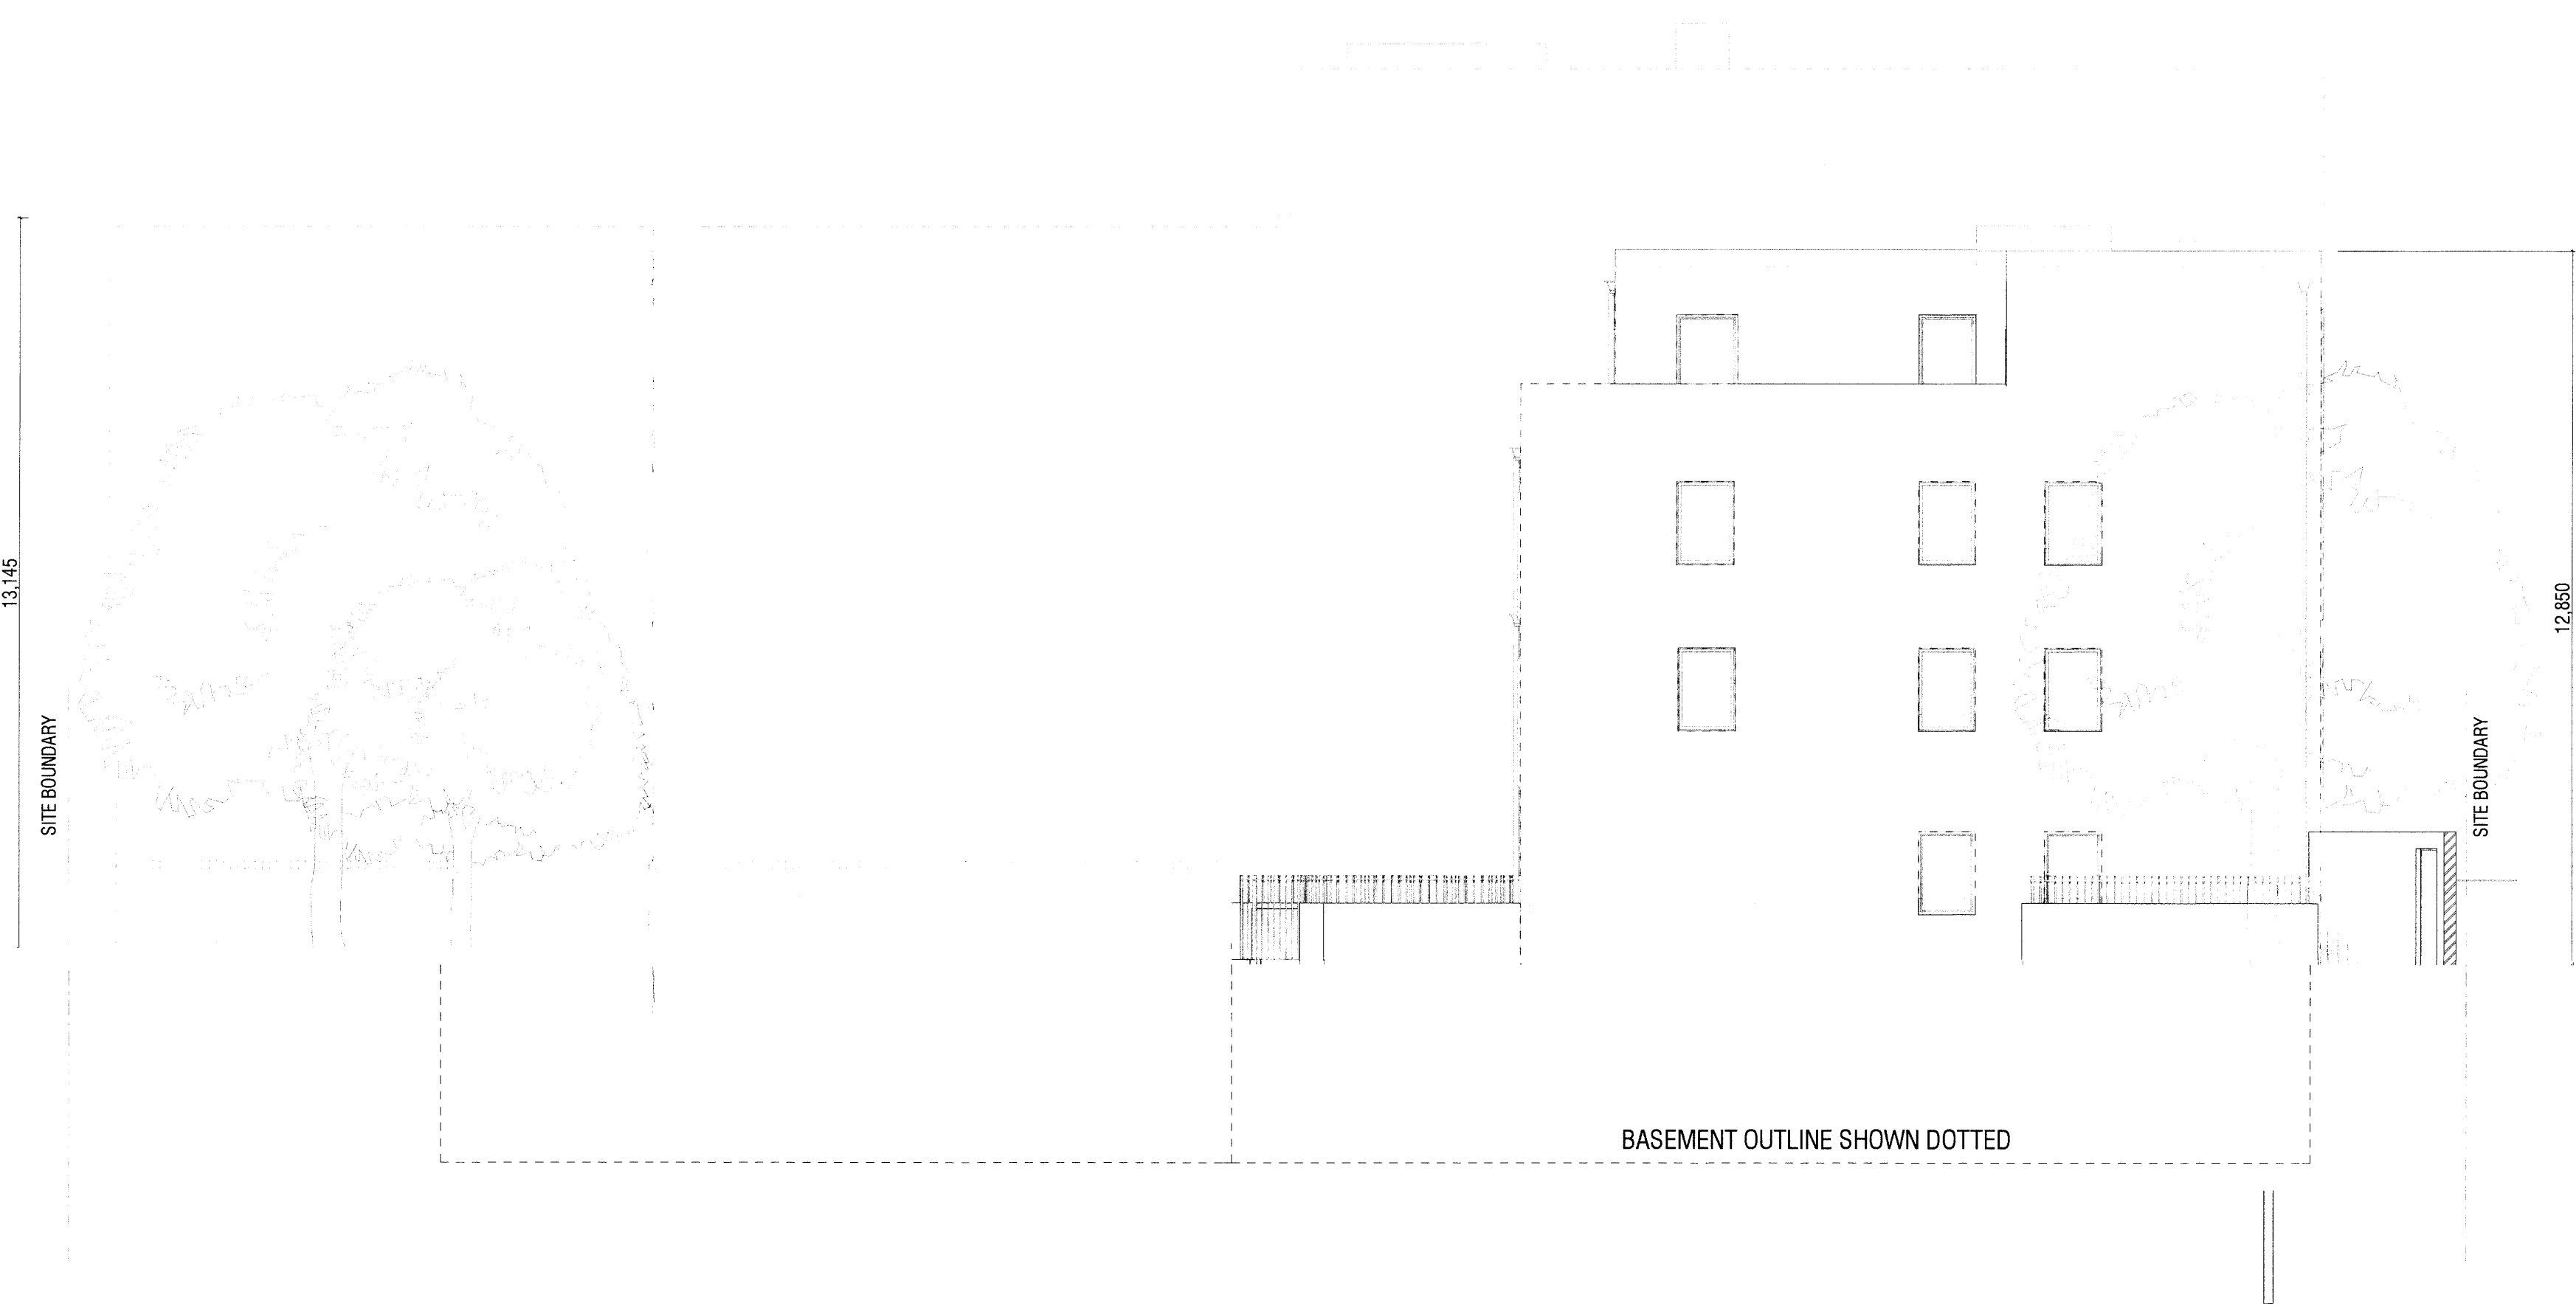

ELEVATION B-B - REFER TO APPROVED ELEVATION A9823-D1223-P1

NOTES:

PLANNING

CLIENT
CREST NICHOLSON

TITLE
SIDMOUTH STREET,
CAMDEN
AA & BB PLANNING
COMPARISON ELEVATIONS

H P
ARCHITECTS
FURZEHALL FARM, WOKHAM ROAD
FARDEHAM, HAMPSHIRE, PO16 7JH
T: 01293 283 225
F: 01293 227 084
E: EMAIL@HGP-ARCHITECTS.CO.UK
W: WWW.HGP-ARCHITECTS.CO.UK

Scale @ A1: 1:100, 1:1000, 1:50
Date: 31.05.12
Drawn by: SR
Checked by: MLE

Drawing No: 12.036.162

Revision: C

HGP Architects Ltd.
Copyright Reserved