



SECTION S1  
AS PROPOSED

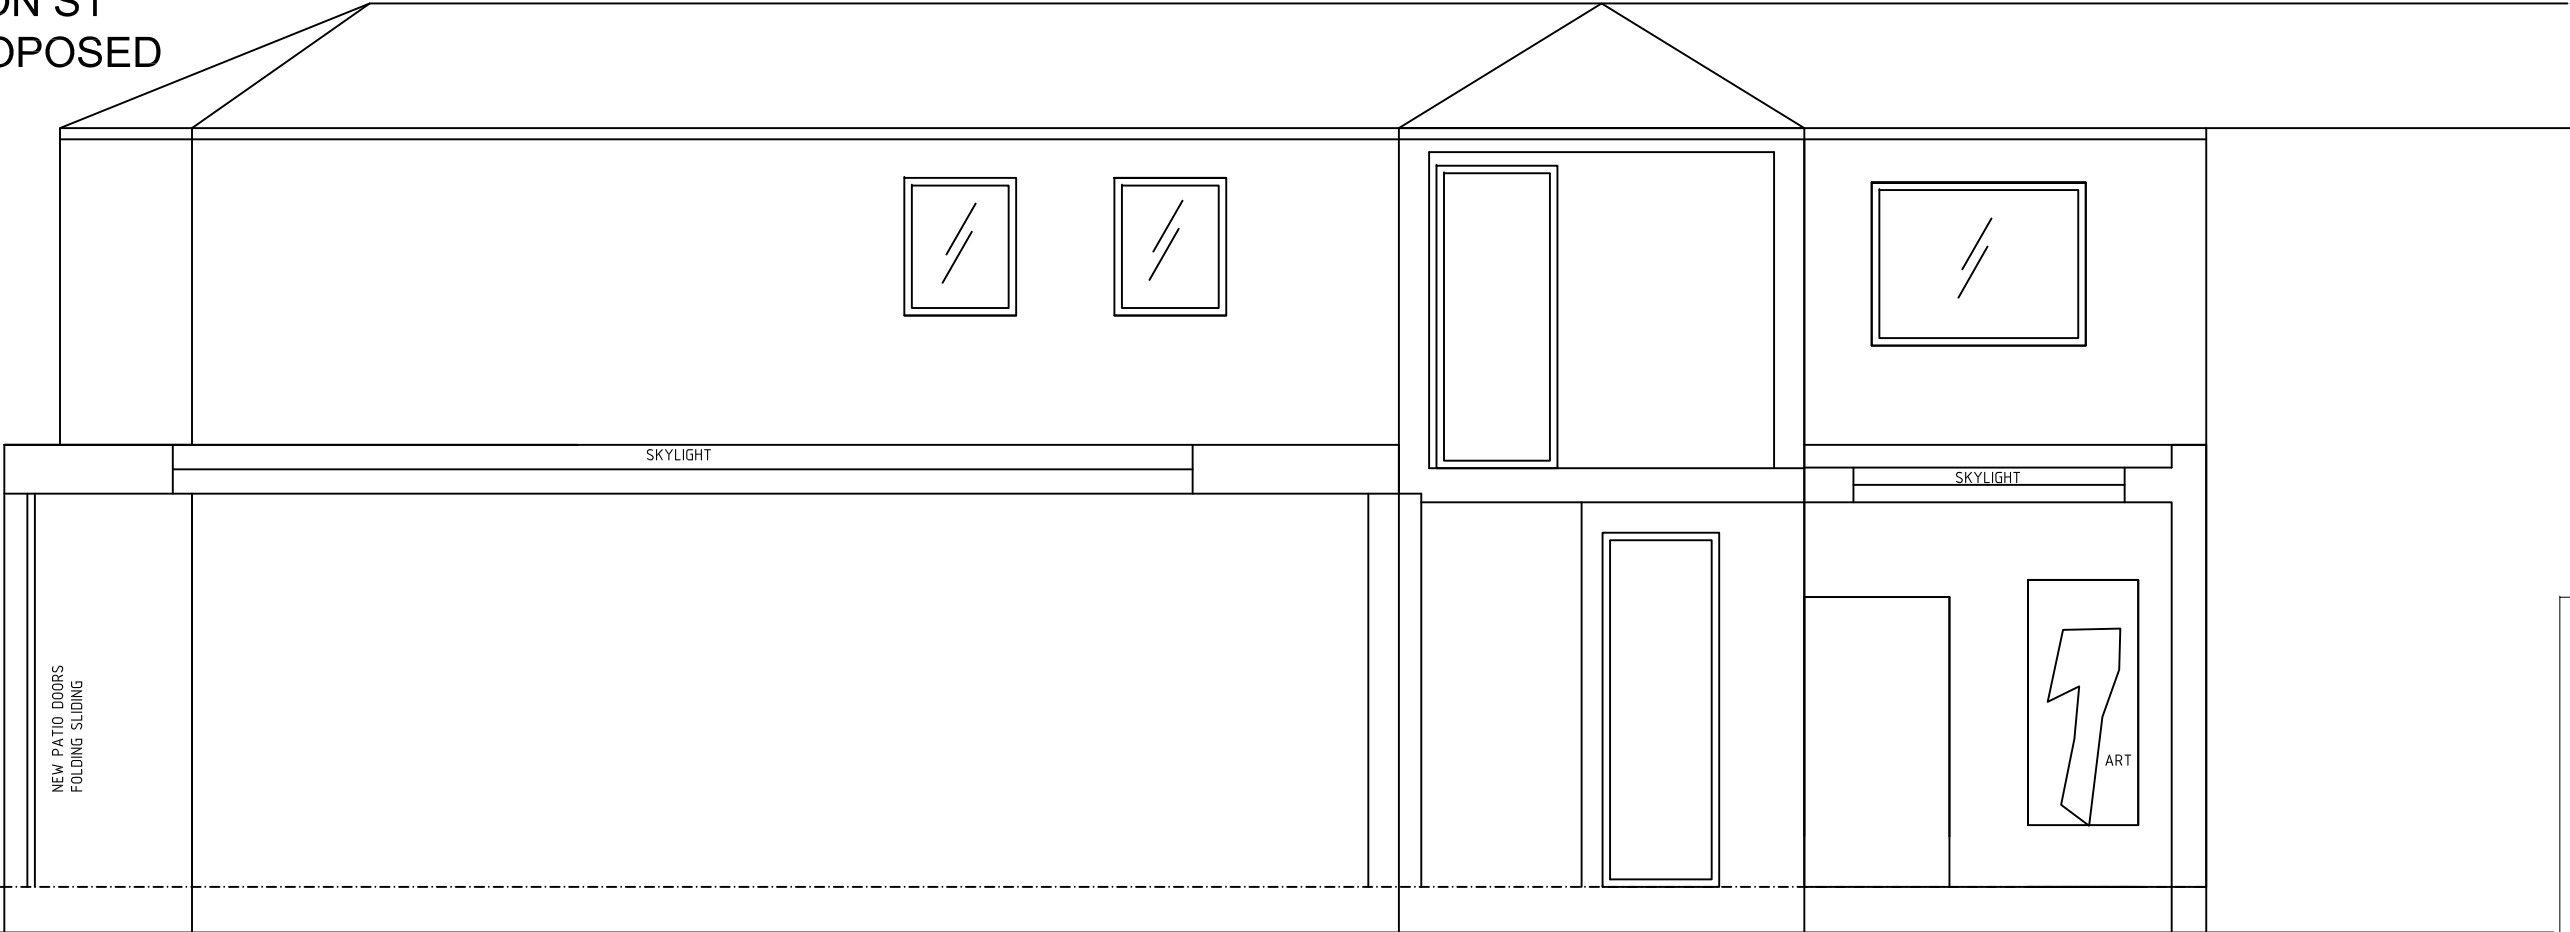

SECTION S1  
AS EXISTING

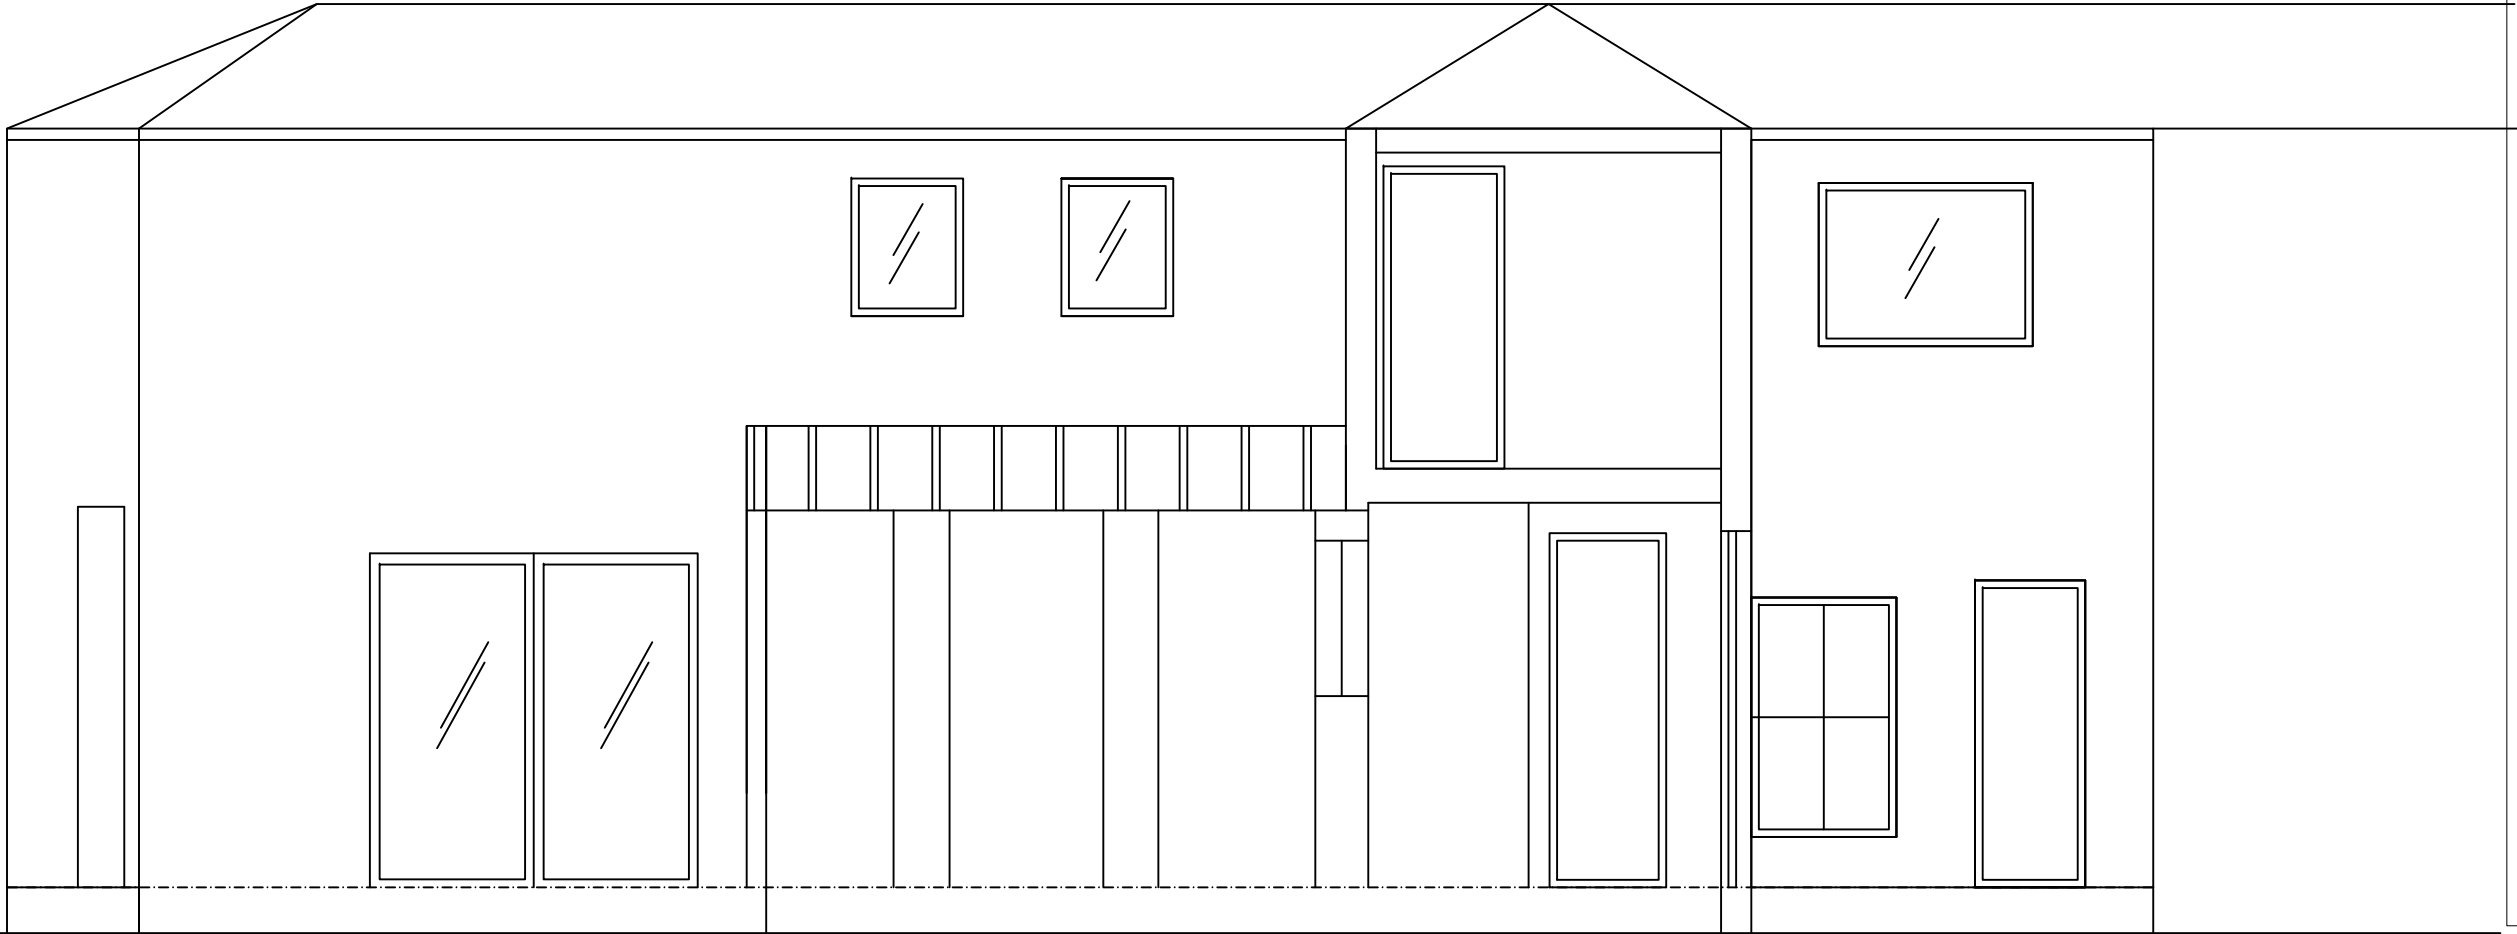

Total Area 000.00 m²

General Informations:  
- For Finish Code refer to sep. material Index.  
- For Index overview, use Issue Sheet.  
- Contractor to verify and to be responsible for all requirements and restrictions due to local rules and to report of any discrepancy in the drawings to PURA LTD.  
- Contractor to check all dimensions on site and to report any discrepancy to PURA LTD.  
- Contractor to notify of any problem in time to specify alternatives.

Copyright to all designs, notes and drawings remains with the PURA LTD subject to written authorization. PURA LTD, phone: 0044-(0)20 76133833

2 MARTYS YARD,  
NW3 1QW, LONDON

Project Type New  
Object No. G8\_LON\_0024  
Plan Type GROUNDPLAN

SECTION S1

Plan No. A207 Rev A  
Level / Floor .....  
Index A  
Plan Set 1  
File Name A-200.dwg  
Format Scale 1:50  
Format Paper (A3)  
First Drawn / By 19.07.12 / CH  
Last Revision / By /