





Menu box placement elevation1:50

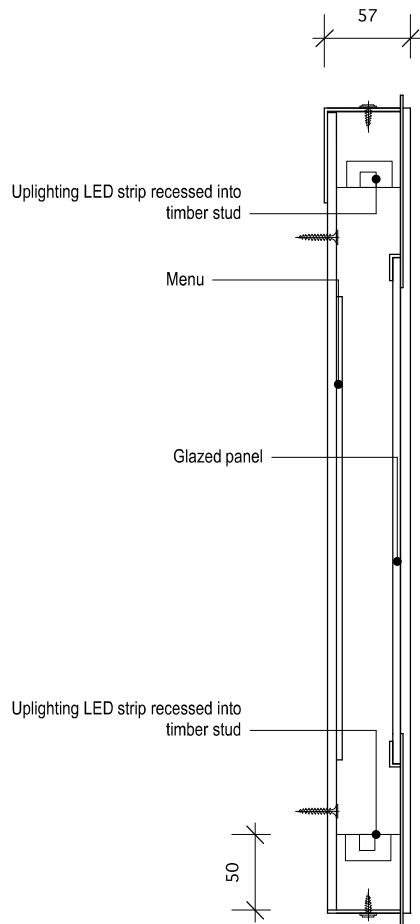

Menu box details 1:5

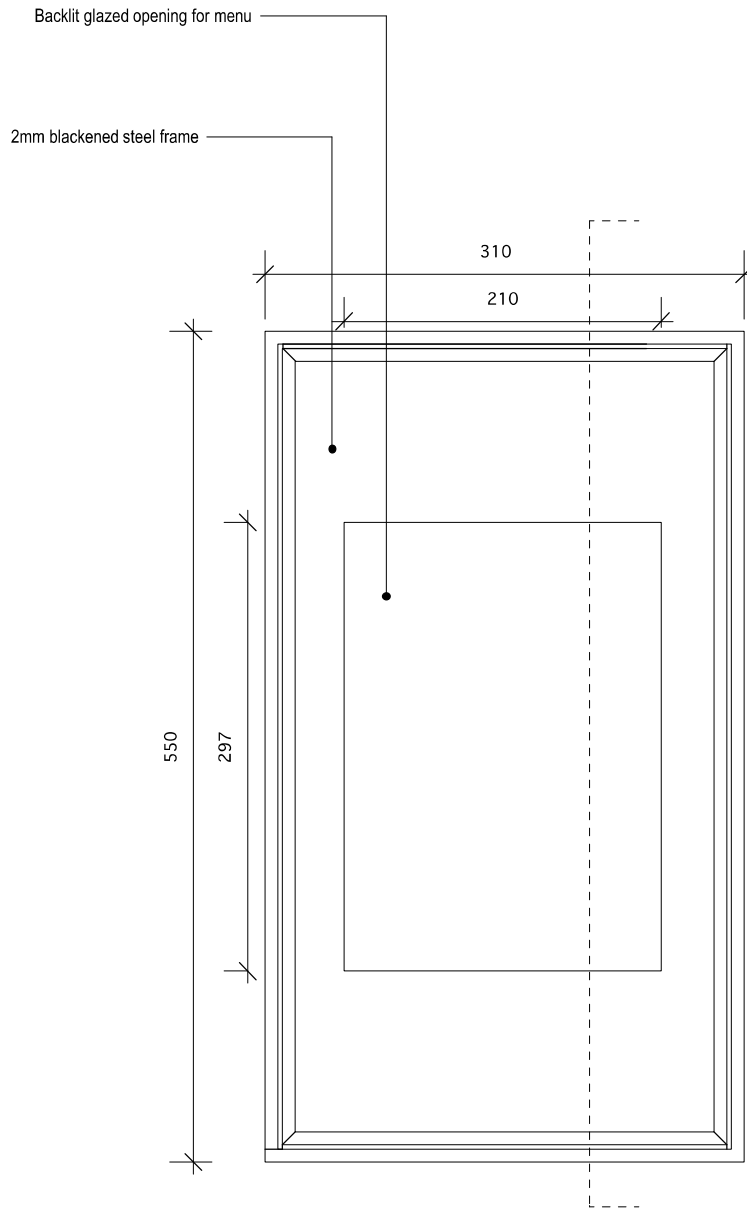


REVISIONS
- 120810 - ISSUED FOR INFORMATION - TH



Michaelis Boyd Associates Ltd
108 Palace Gardens Terrace London W8 4RT
t +44(0)20 7221 1237 f +44(0)20 7221 0130
michaelisboyd.com

Client: Just Falafel		Date Created: 02/08/12	
Project: Just Falafel Soho			
Drawing Title: MENU DETAILS			
Scale: 1:5 @ A3		Revision Date: 120810	
Drawing No: 12050/SK07	Drawn By:	Checked by: HB	Revision: /

DO NOT SCALE FROM DRAWING. ALL DIMS TO BE
CHECKED ON SITE. REPORT OMISSIONS AND
DISCREPANCIES TO THE ARCHITECT IMMEDIATELY

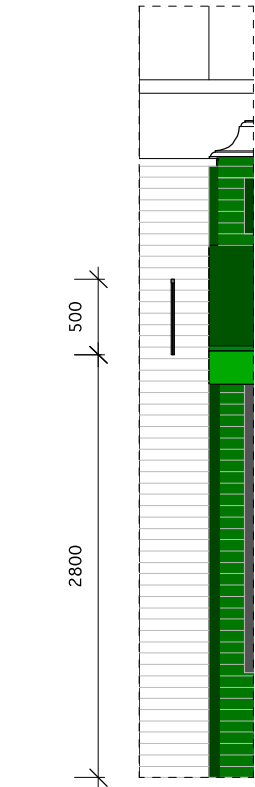

Signage location elevation1:50

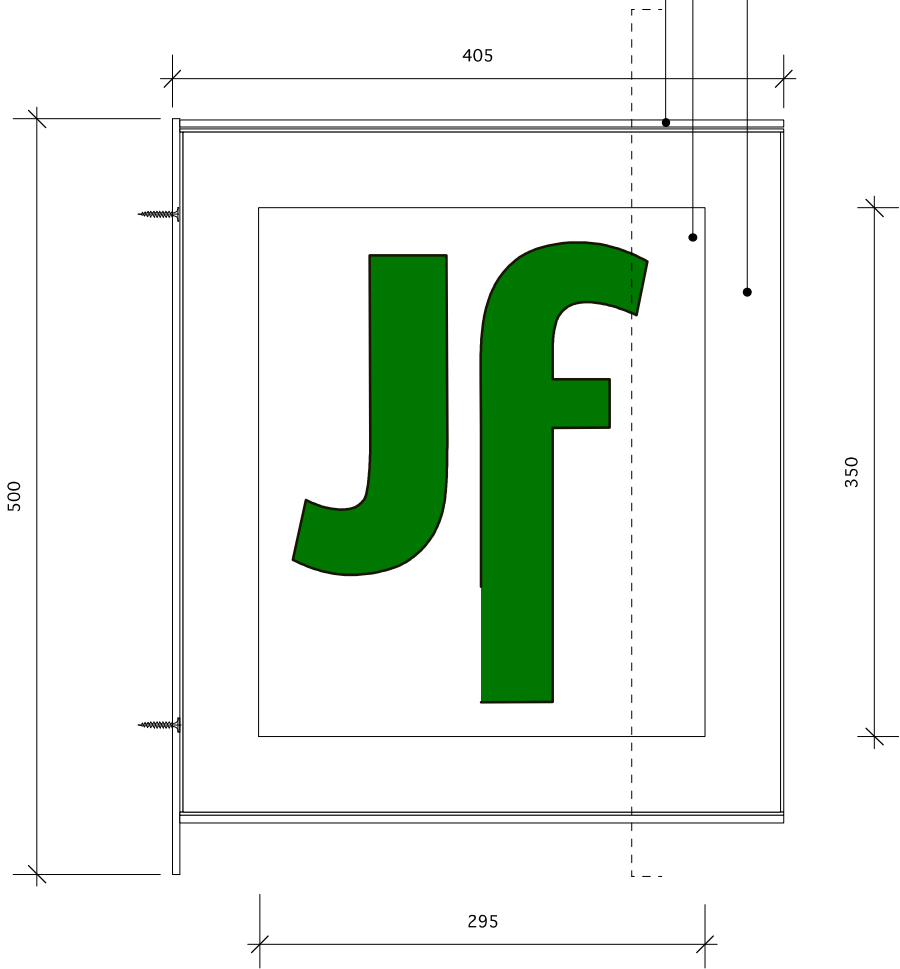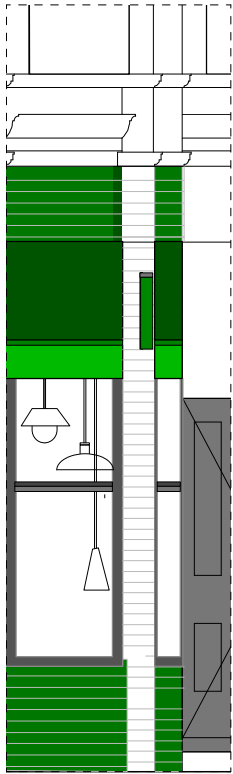

Signage detail 1:5

black steel frame hanging from existing mortar wall

Printed logo onto sign

2mm black steel frame



Photograph of existing showing signage bracket

black steel frame hanging from existing mortar wall





350

50

steel frame holding printed signage

REVISIONS			
A- 120810 - ISSUED FOR INFORMATION - TH			

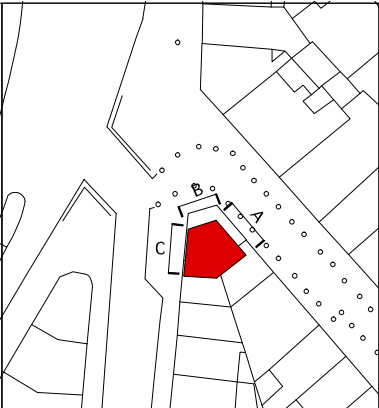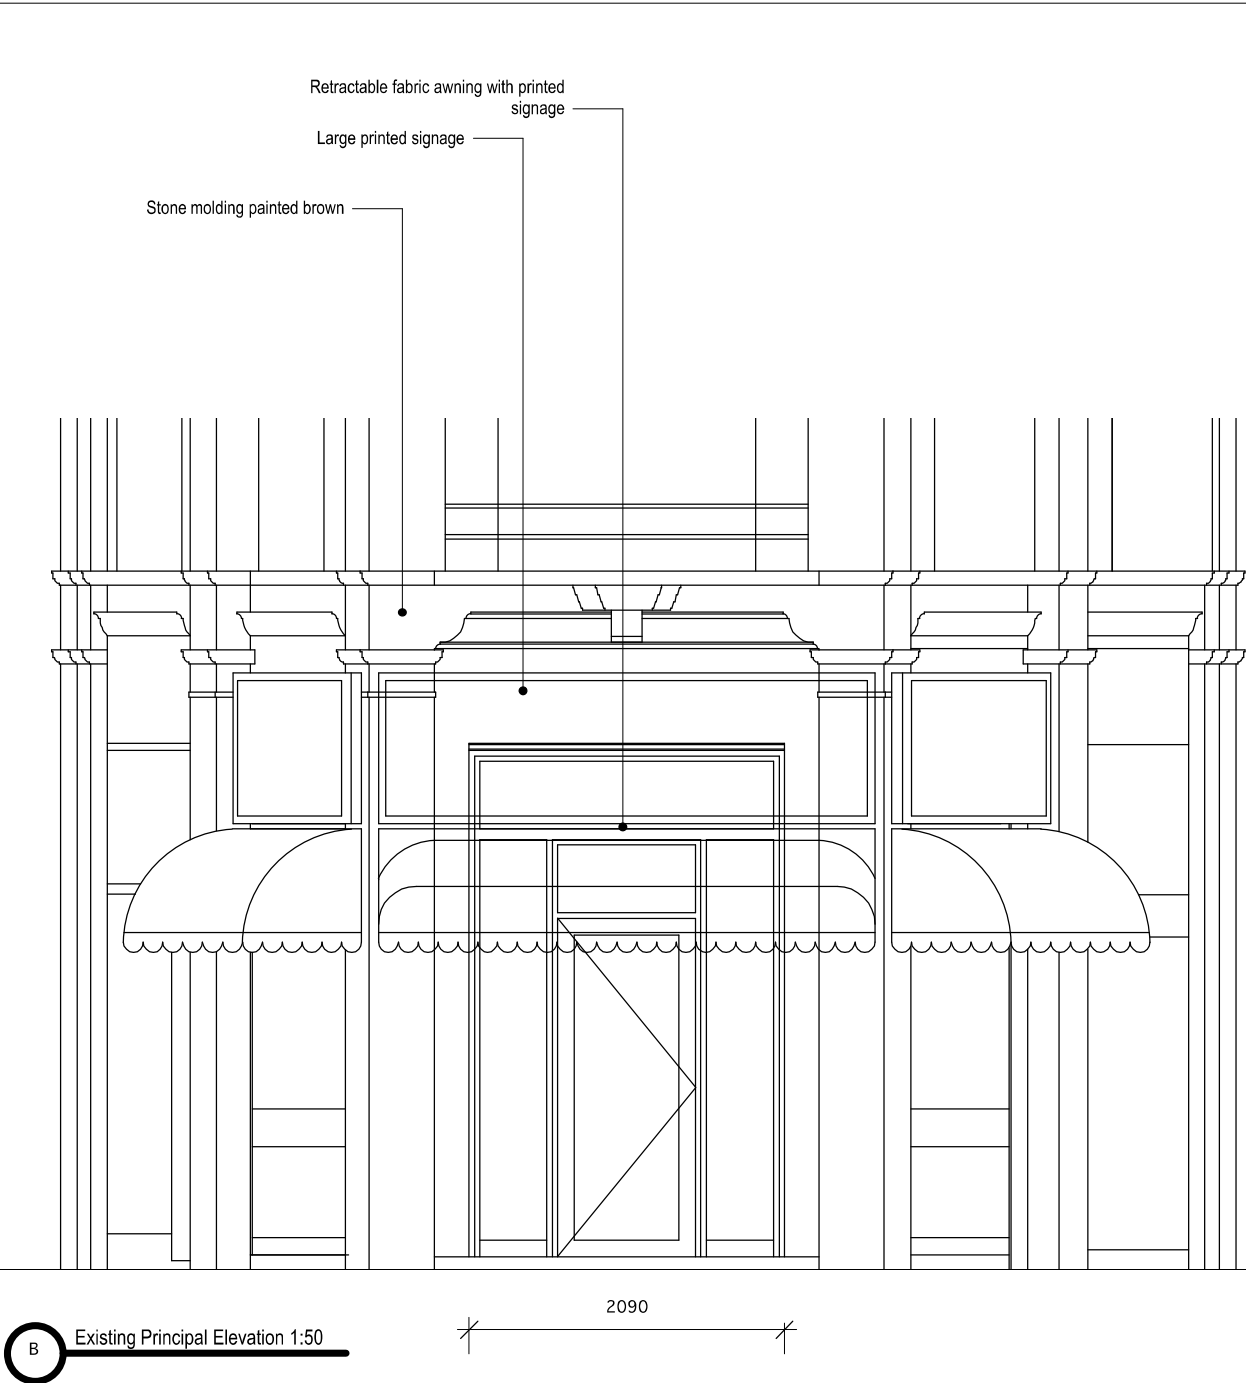

REVISIONS
A- 120810 - ISSUED FOR INFORMATION - TH



Existing site photographs

Michaelis Boyd Associates Ltd
108 Palace Gardens Terrace London W8 4RT
t +44(0)20 7221 1237 f +44(0)20 7221 0130
michaelisboyd.com

Client: Just Falafel	Date Created: 02/08/12
Project: Just Falafel Soho	
Drawing Title: EXISTING ELEVATIONS	
Scale: 1:50 @ A3	Revision Date: 120810
Drawing No: 12050/100/02	Drawn By: TH
Checked by: HB	Revision: A

DO NOT SCALE FROM DRAWING, ALL DIMS TO BE CHECKED ON SITE. REPORT OMISSIONS AND DISCREPANCIES TO THE ARCHITECT IMMEDIATELY

