



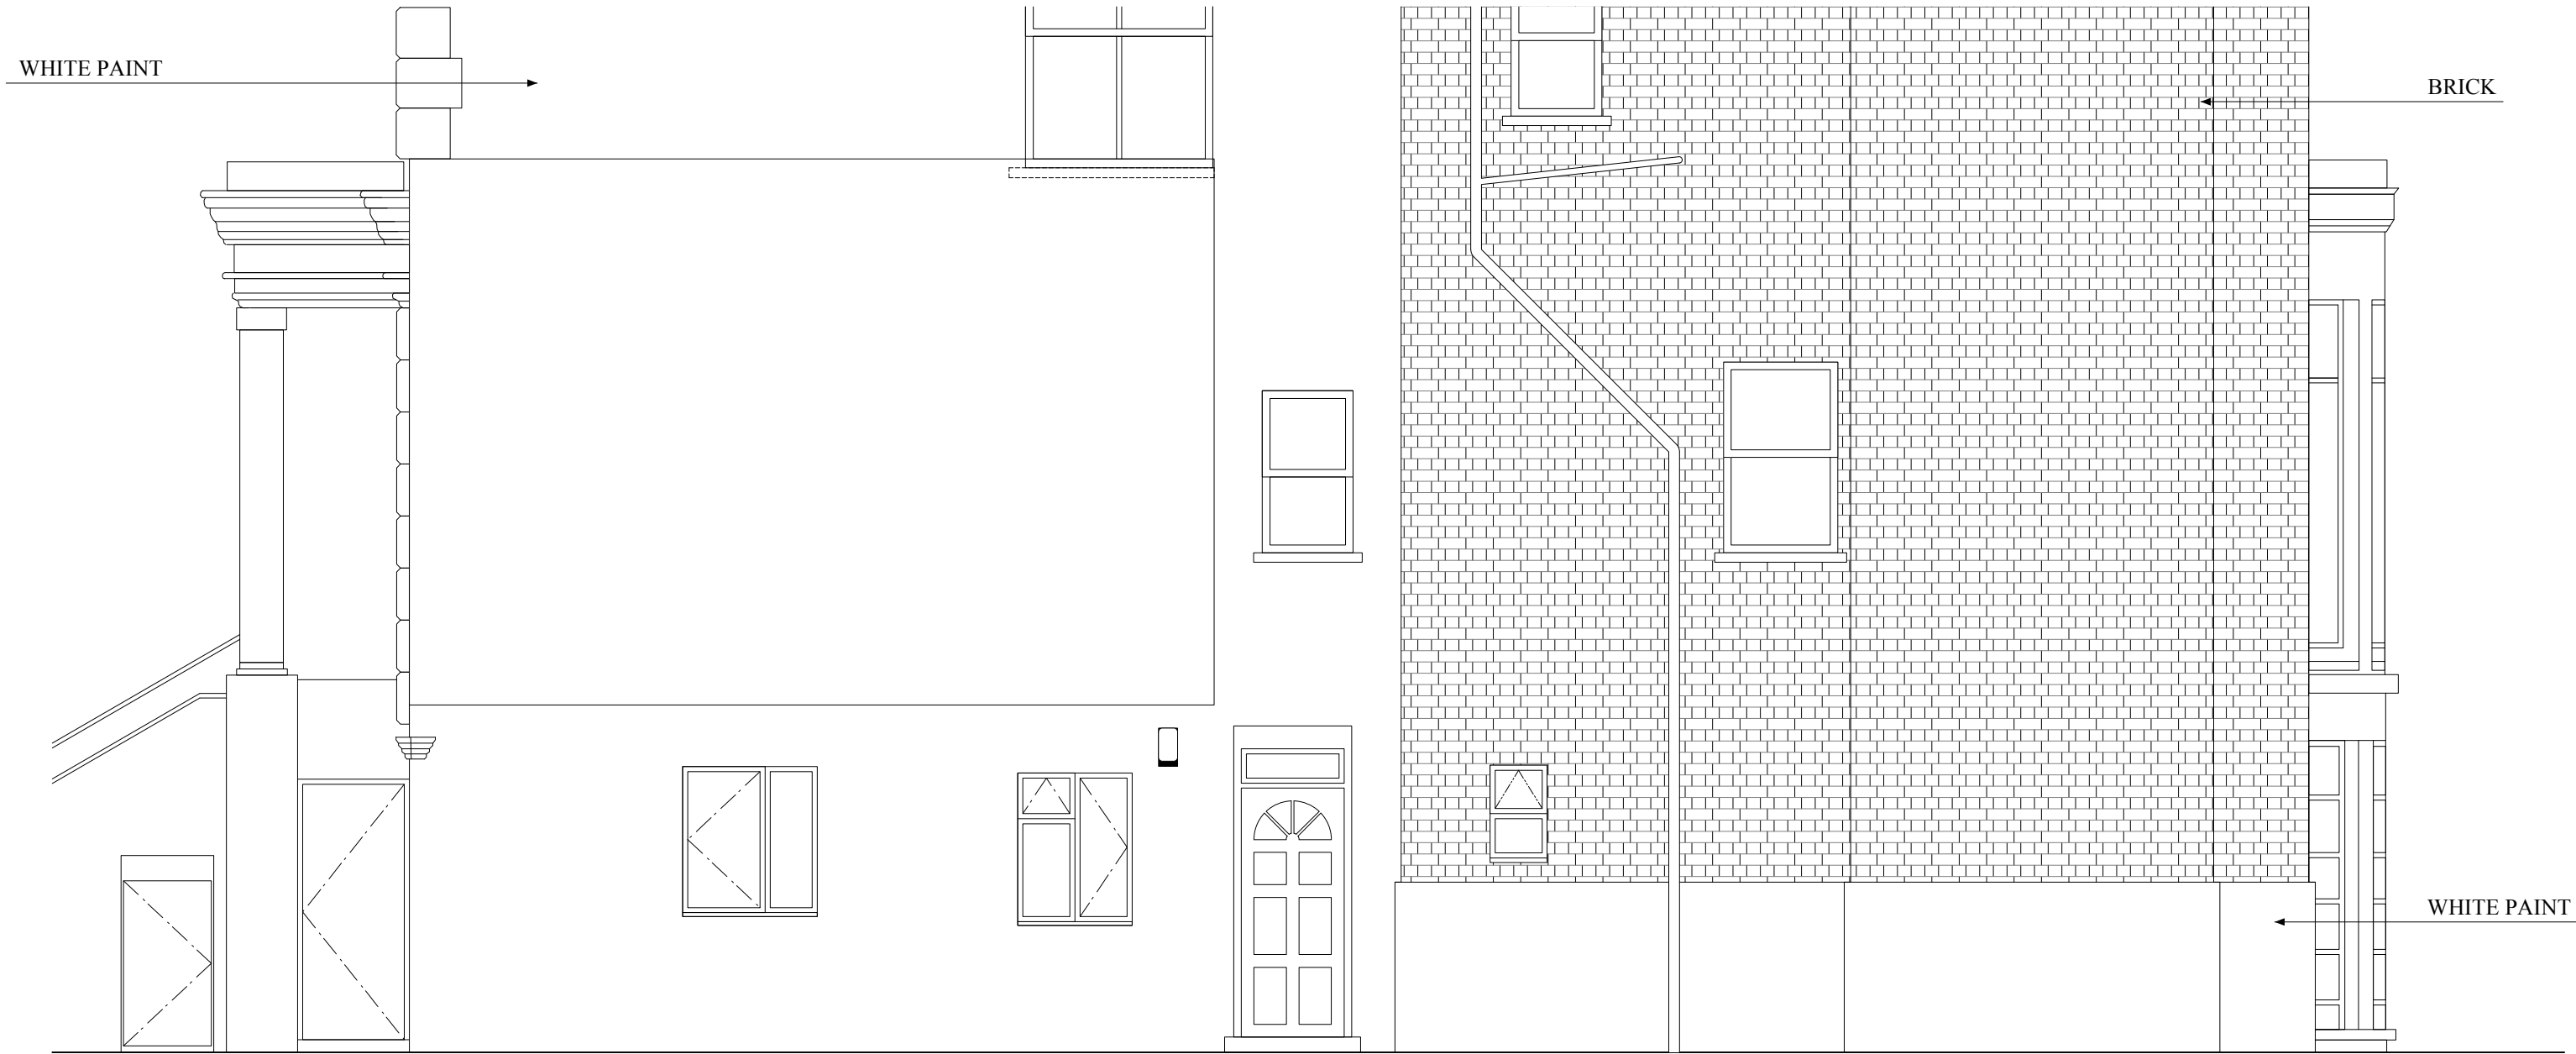

EXISTING SIDE ELEVATION

EDO Design & Construction Ltd. 2 Highwood Avenue London N12 8QP T 020 8445 1166 info@edoconstruction.com www.edoconstruction.com CLIENT Mrs. Ishigaki JOB TITLE Garden Flat 53 Belsize Park London NW3 4EE	DRAWING TITLE Existing Side Elevation	
	DRAWING STATUS --	
	DRAWN BY U.ICHIHARA	
	CHECKED BY S.SHIOYA	
	DRAWING SIZE 1:50 A3	
DRAWING NUMBER 03	REVISION --	ISSUE DATE 16/08/2012

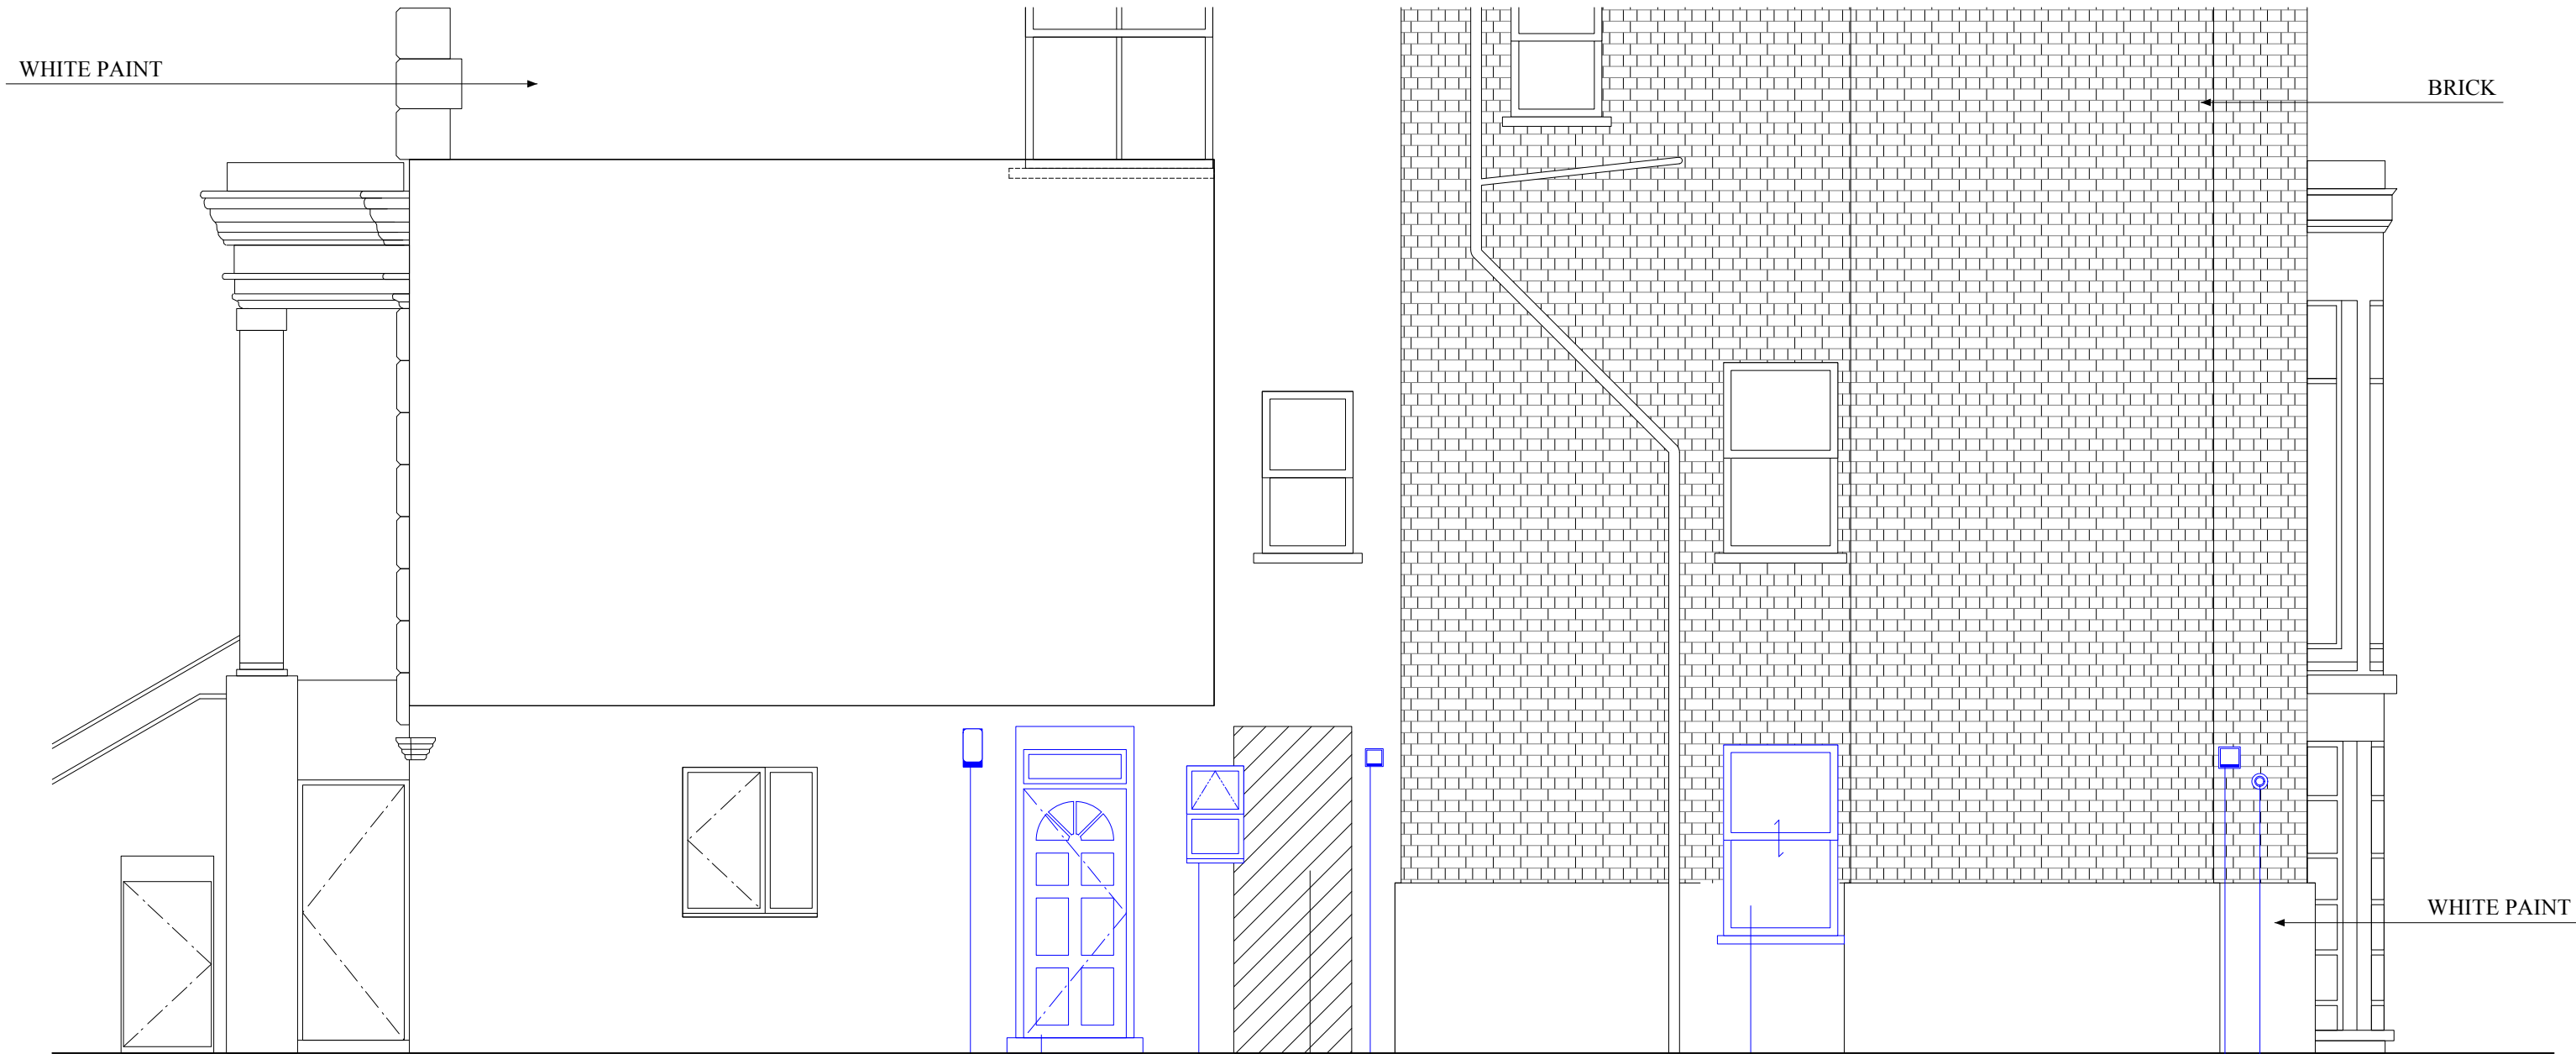

PROPOSED SIDE ELEVATION

wall light 40W
re-use existing door

timber frame window
W450 H730

vent

Existing door opening to be blocked
up and rendered to match

timber frame sash window
W900 H1500


vent boiler flue

EDO Design & Construction Ltd. 2 Highwood Avenue London N12 8QP T 020 8445 1166 info@edoconstruction.com www.edoconstruction.com	DRAWING TITLE Proposed Side Elevation	
	DRAWING STATUS --	
	DRAWN BY U.ICHIHARA	
	CHECKED BY S.SHIOYA	
CLIENT Mrs. Ishigaki JOB TITLE Garden Flat 53 Belsize Park London NW3 4EE	DRAWING SIZE 1:50 A3	
DRAWING NUMBER 04	REVISION --	ISSUE DATE 16/08/2012



EXISTING SIDE ELEVATION

EDO Design & Construction Ltd. 2 Highwood Avenue London N12 8QP T 020 8445 1166 info@edoconstruction.com www.edoconstruction.com	DRAWING TITLE Existing Side Elevation 1:100	
	DRAWING STATUS --	
	DRAWN BY U.ICHIHARA	
	CHECKED BY S.SHIOYA	
CLIENT Mrs. Ishigaki JOB TITLE Garden Flat 53 Belsize Park London NW3 4EE	DRAWING SIZE 1:100 A3	
DRAWING NUMBER 05	REVISION --	ISSUE DATE 16/08/2012

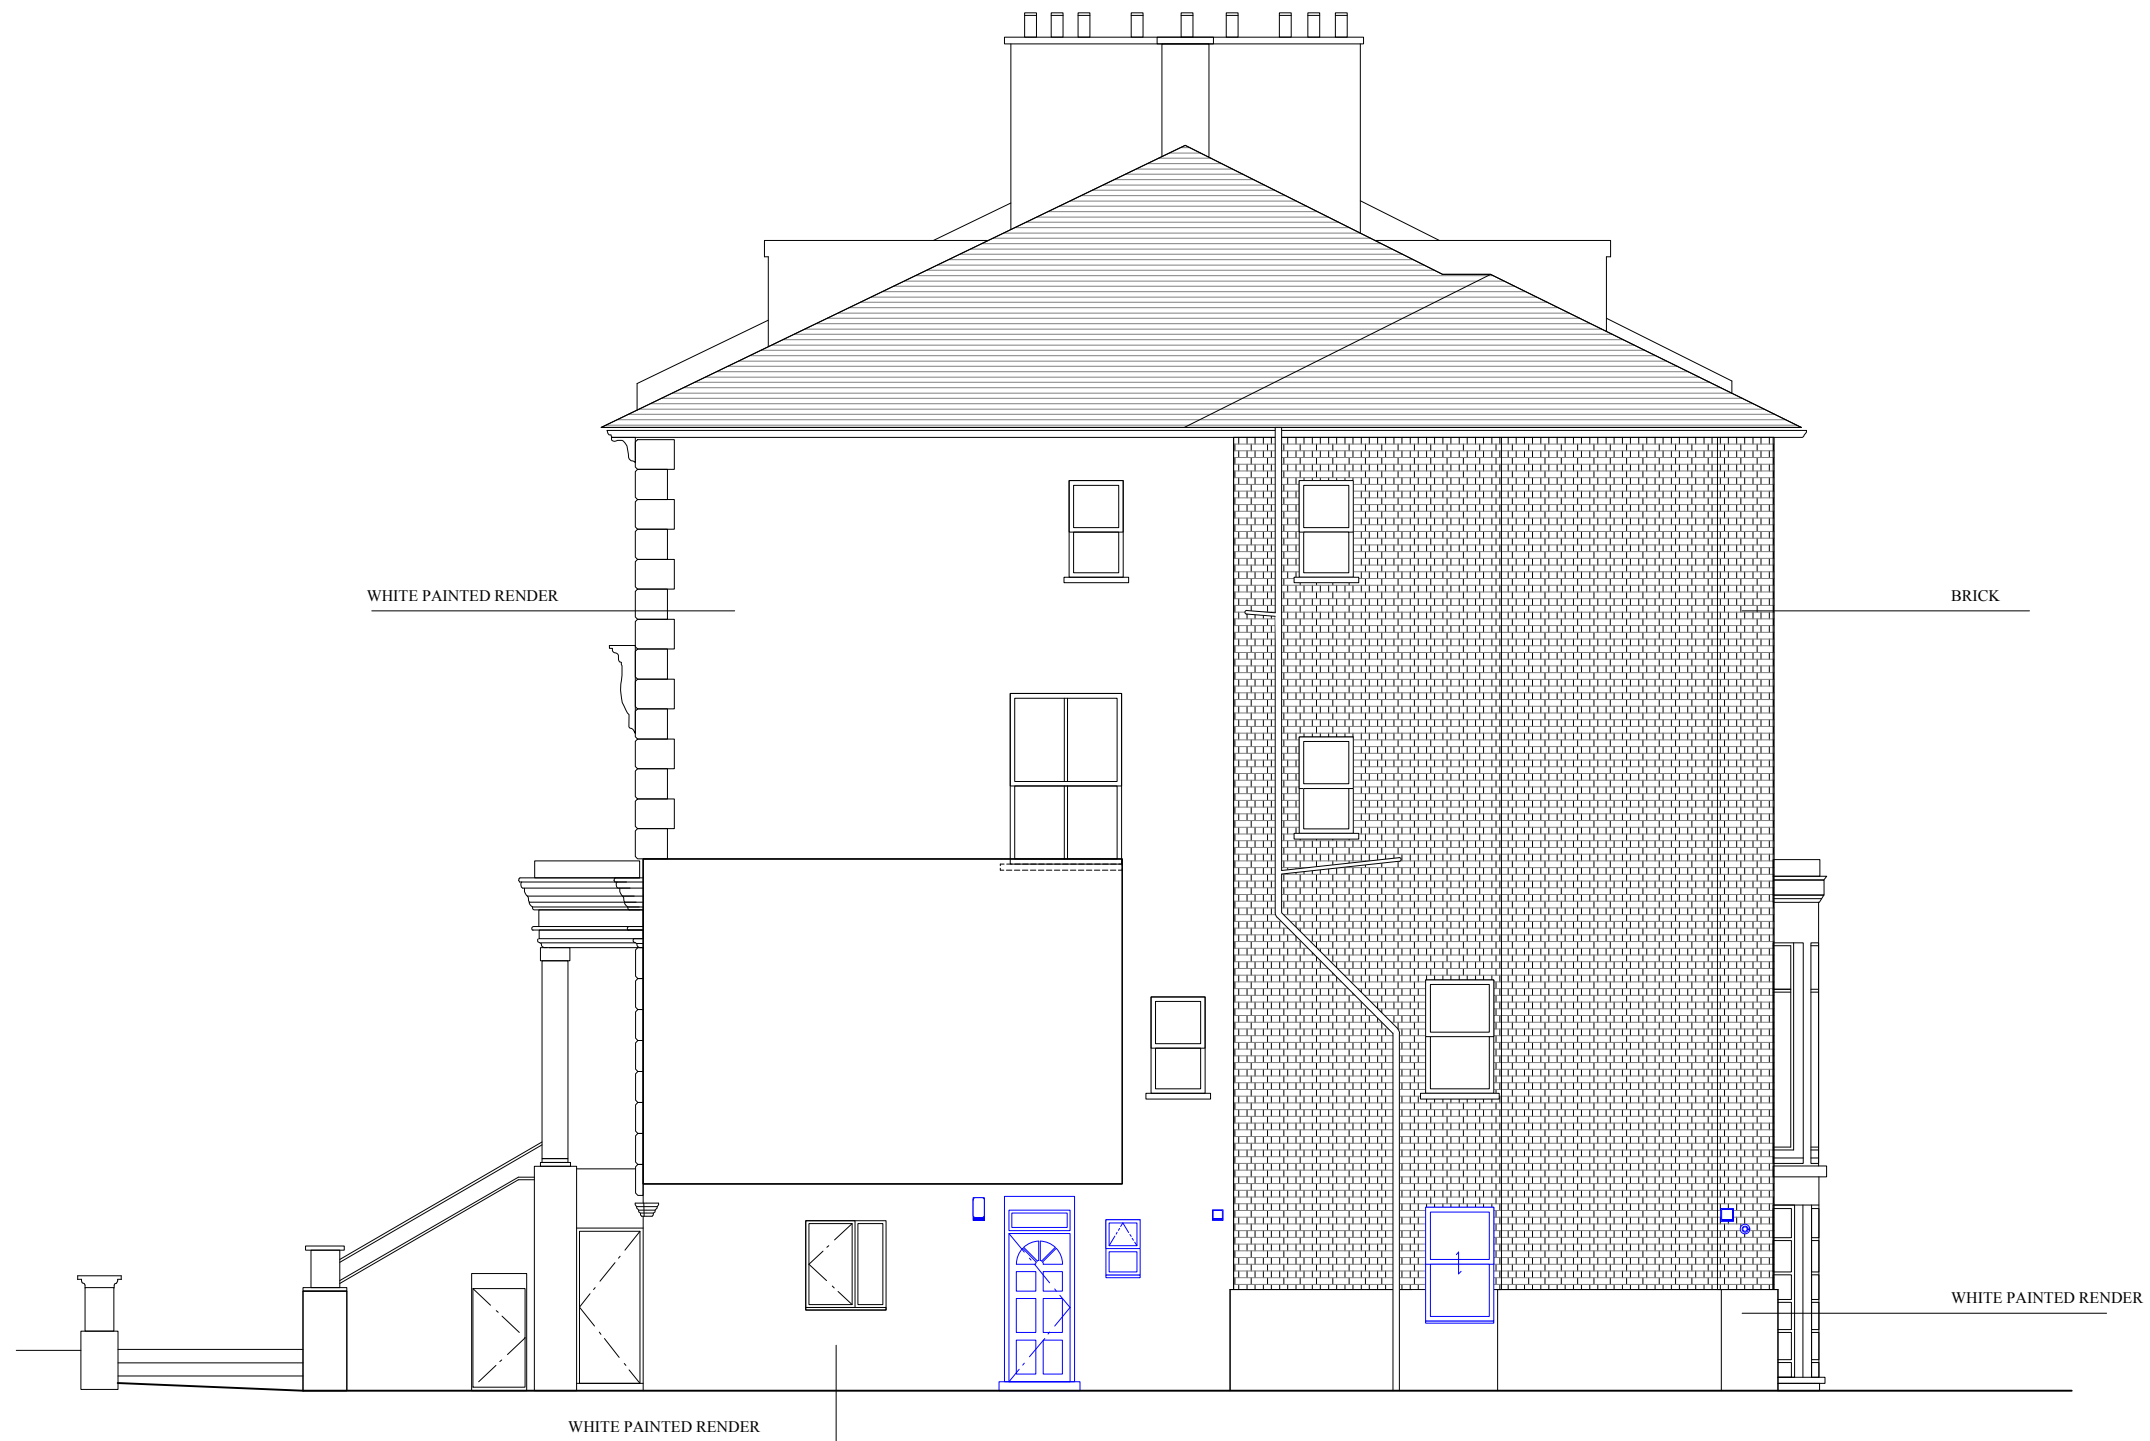

PROPOSED SIDE ELEVATION

* No alteration at Ground floor / First floor / Second floor levels

EDO Design & Construction Ltd. 2 Highwood Avenue London N12 8QP T 020 8445 1166 info@edoconstruction.com www.edoconstruction.com	DRAWING TITLE
	Proposed Side Elevation 1:100
	DRAWING STATUS
	--
CLIENT Mrs. Ishigaki JOB TITLE Garden Flat 53 Belsize Park London NW3 4EE	DRAWN BY
	U.ICHIHARA
	CHECKED BY
	S.SHIOYA
DRAWING NUMBER	DRAWING SIZE
	1:100 A3
06	ISSUE DATE
--	16/08/2012