




No scaled dimensions to be taken from this drawing. All dimensions to be site checked.

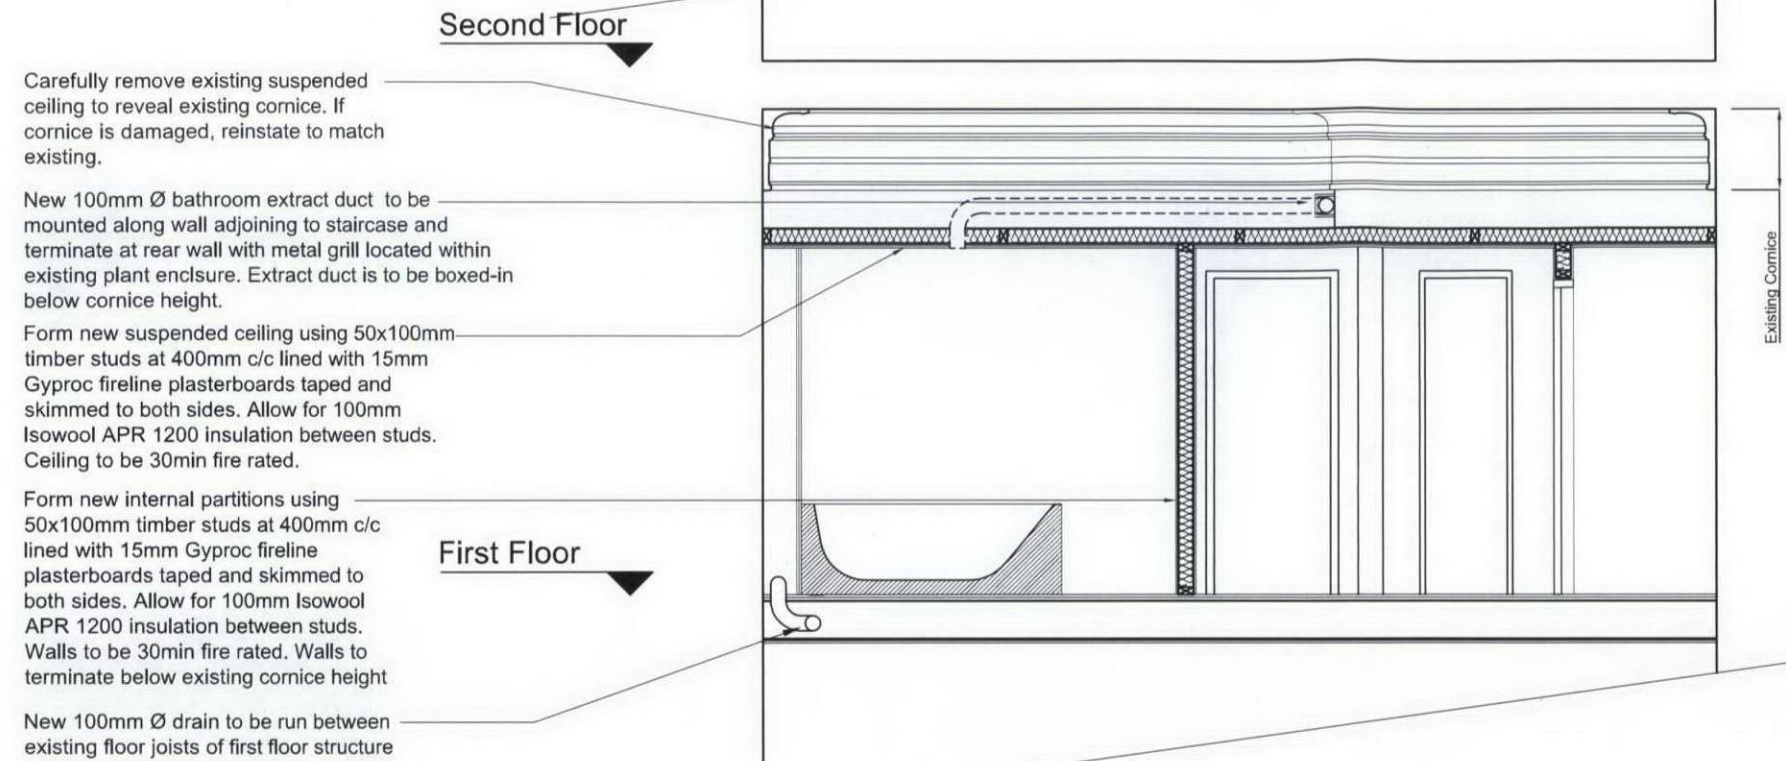

Section A - A

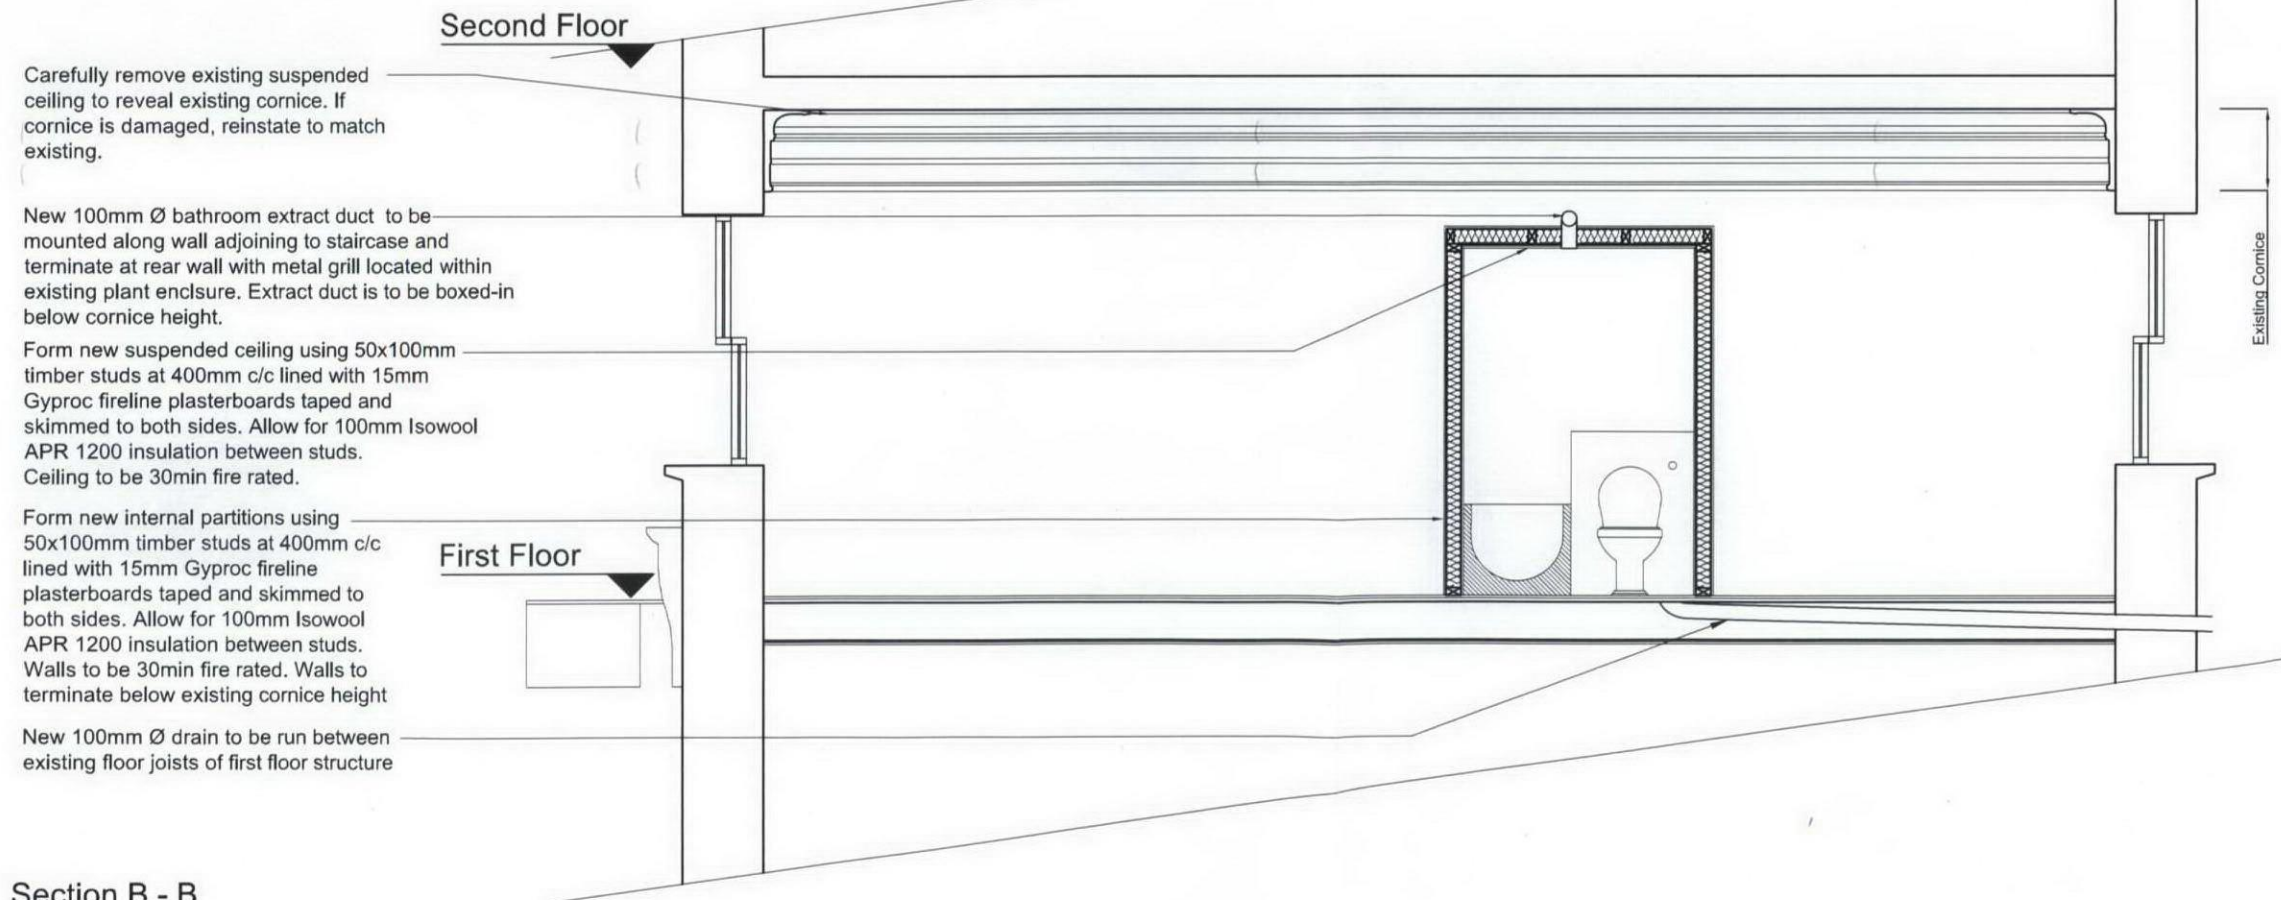

Section B - B

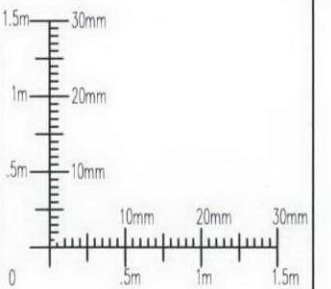

**CGA** architects

221 East Barnet Road,  
Barnet, Herts EN4 8QS  
Tel: 020 8449 5100  
Fax: 020 8449 5170

Client:  
**Mr S Nijhara**

Site:  
**68 Heath Street  
London  
NW3 1DN**

Drawing Title:  
**Sections as Proposed**

Scale: **1:50 @ A3**

Date: **Mar. 2012**

Drg. No. **754/15**

Rev. **A**