



EXISTING STREET ELEVATION


SCALE 1:100 | REGENT'S PARK ROAD



EXISTING STREET ELEVATION

SCALE 1:100 | BERKLEY ROAD

SCHEMATIC PLAN NOT IN SCALE

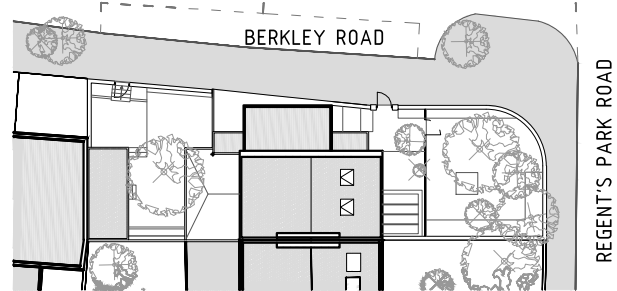

PROJECT_ 174 Regent's Park Rd, Primrose Hill LONDON NW1 8XP		
CHARTER PROJECTS 22-24 Ely Place London EC1N 6TE United Kingdom +44 (0)207 404 8188		
DRAWING DESCRIPTION_ EXISTING STREET ELEVATIONS		
PROJECT NO._ 0040	AREA_ 503	TYPE_ EX
DRAWN BY_ LS	SCALE_ 1:50/100	SIZE_ A1/A3
REVISION_ A	DATE_ 010812	PAGES_ 1 OF 1
DWG NO._ 0040_503_EX		