
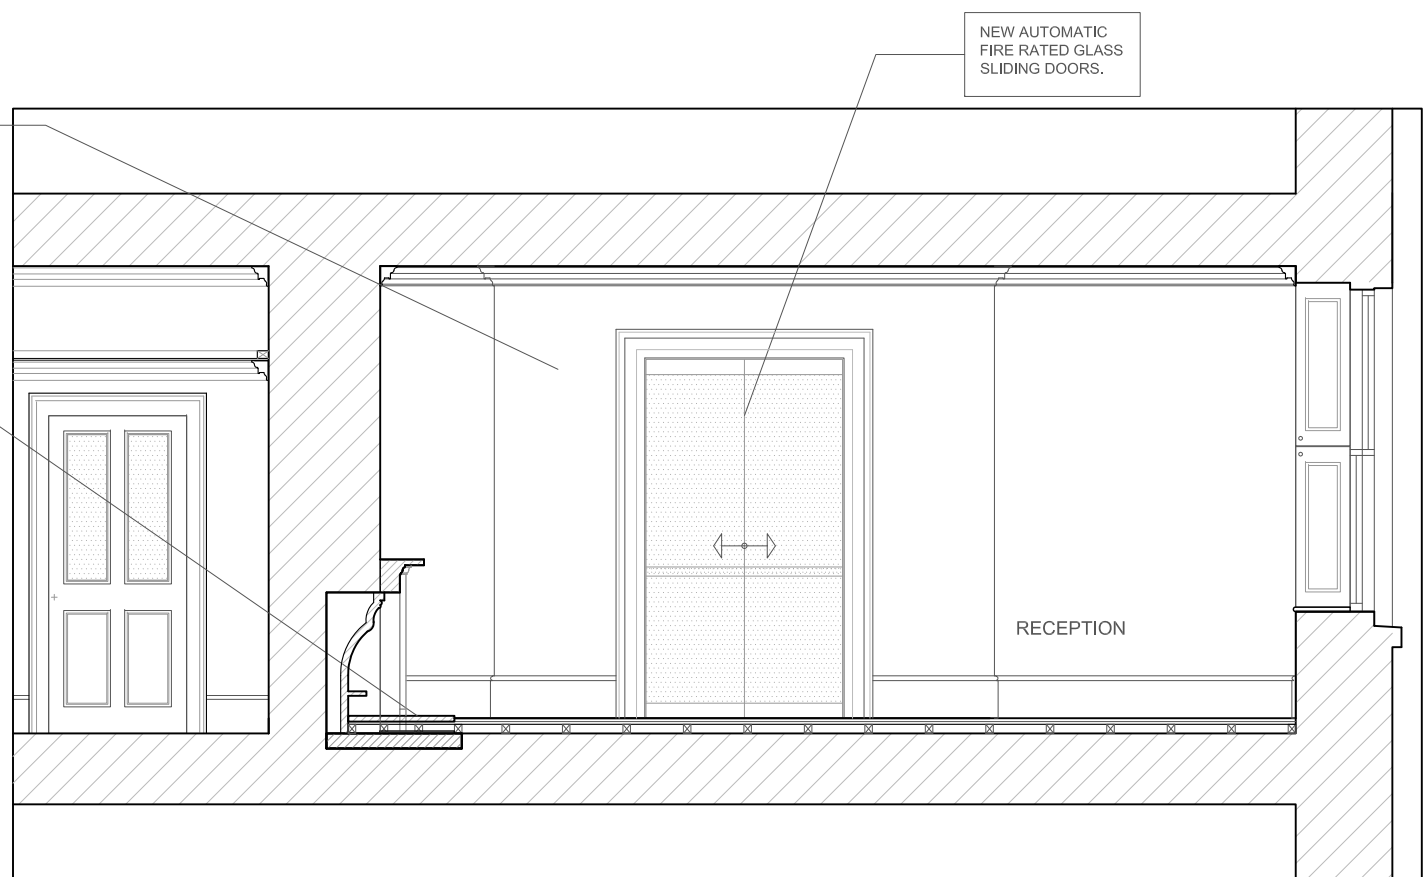


FORM NEW DOOR OPENING TO STRUCTURAL ENGINEER'S DETAIL AND TO CO-ORDINATE WITH WALL PANELLING MODULES. INSTALL NEW AUTOMATIC FIRE RATED GLASS SLIDING DOORS. TYPE SLX-SBF FROM GILGEN DOOR SYSTEMS UK- TEL: 08700005252

NEW FLOOR LEVEL IN RECEPTION. EXISTING RAISED BY ABOUT 100MM

SECTION A-A
1:50

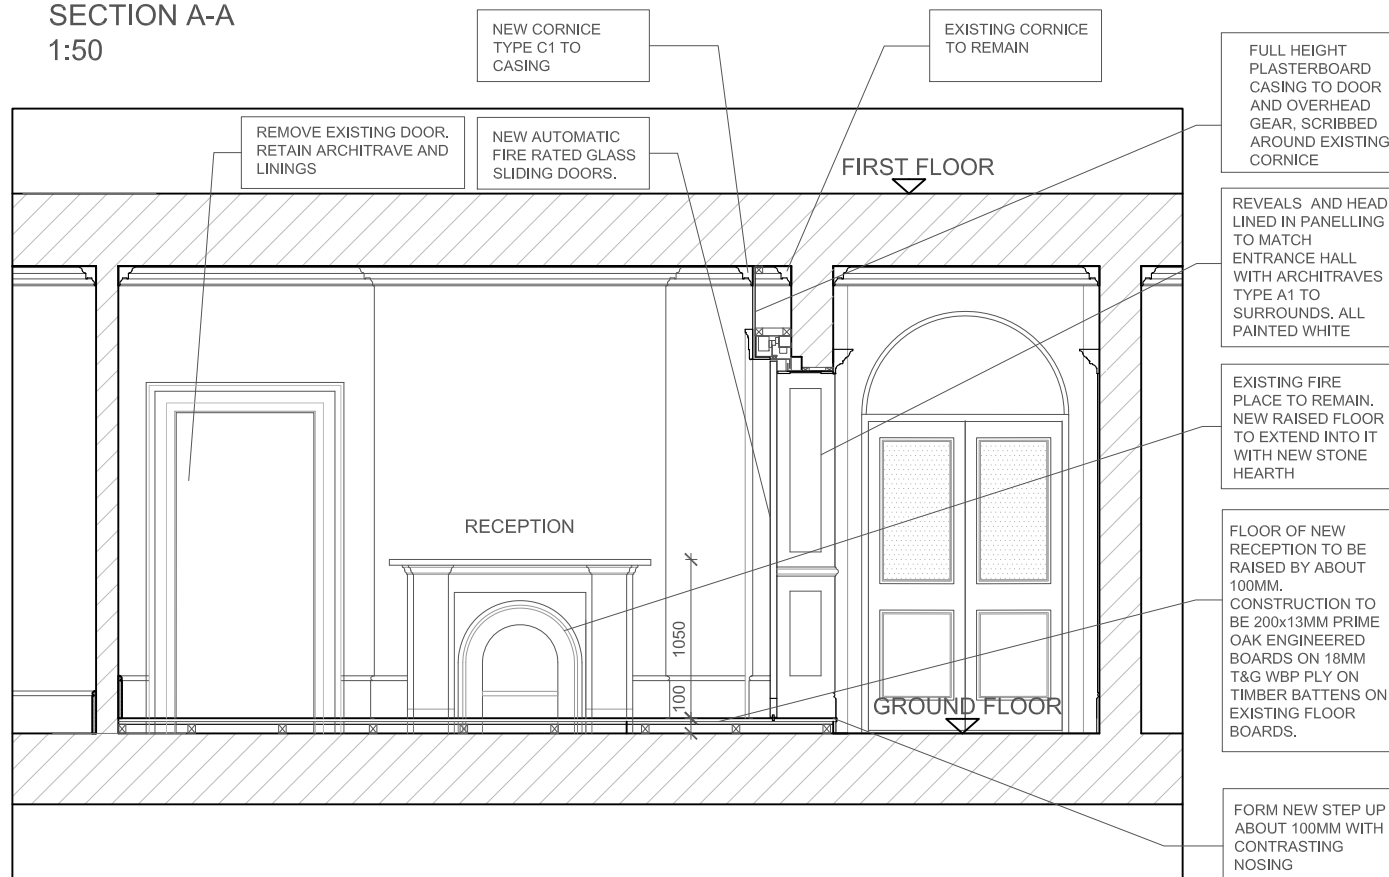

SECTION C-C
1:50

SECTION B-B
1:50

DO NOT SCALE FROM DRAWING. USE FIGURED DIMENSIONS ONLY. WHERE APPLICABLE, CHECK DIMENSIONS ON SITE PRIOR TO COMMENCEMENT OF WORKS.

R	PLANNING APPLICATION ISSUE	24/07/12	PL
Revision	Description	Date	By
R E V I S I O N S			

WEIGHTMAN & BULLEN
A R C H I T E C T S
tel: 020 7323 9593 fax: 020 7637 0806
e-mail: wb@wb-london.com

Project	No.2 NEW SQUARE LINCOLN'S INN, W1G 6QP PROPOSED SECTIONS	Date	04/05/12
Dwg. No.	5655/407	Scale	1:50@A3
Rev.	R	Drawn	PC
		Checked	PB