



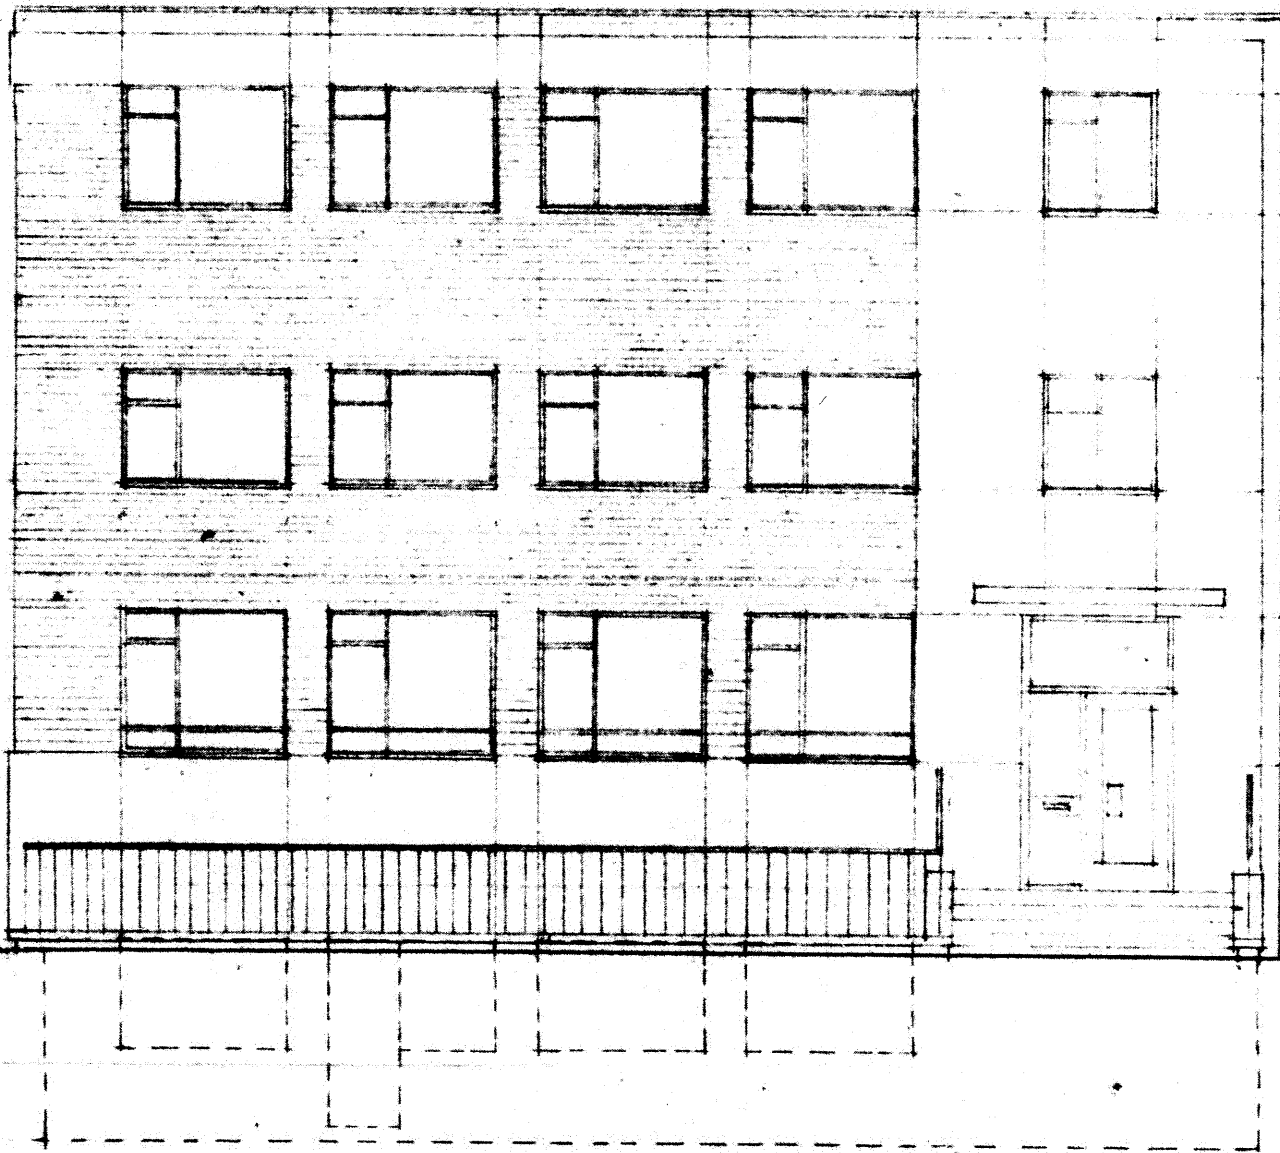

WHITFIELD STREET ELEVATION.

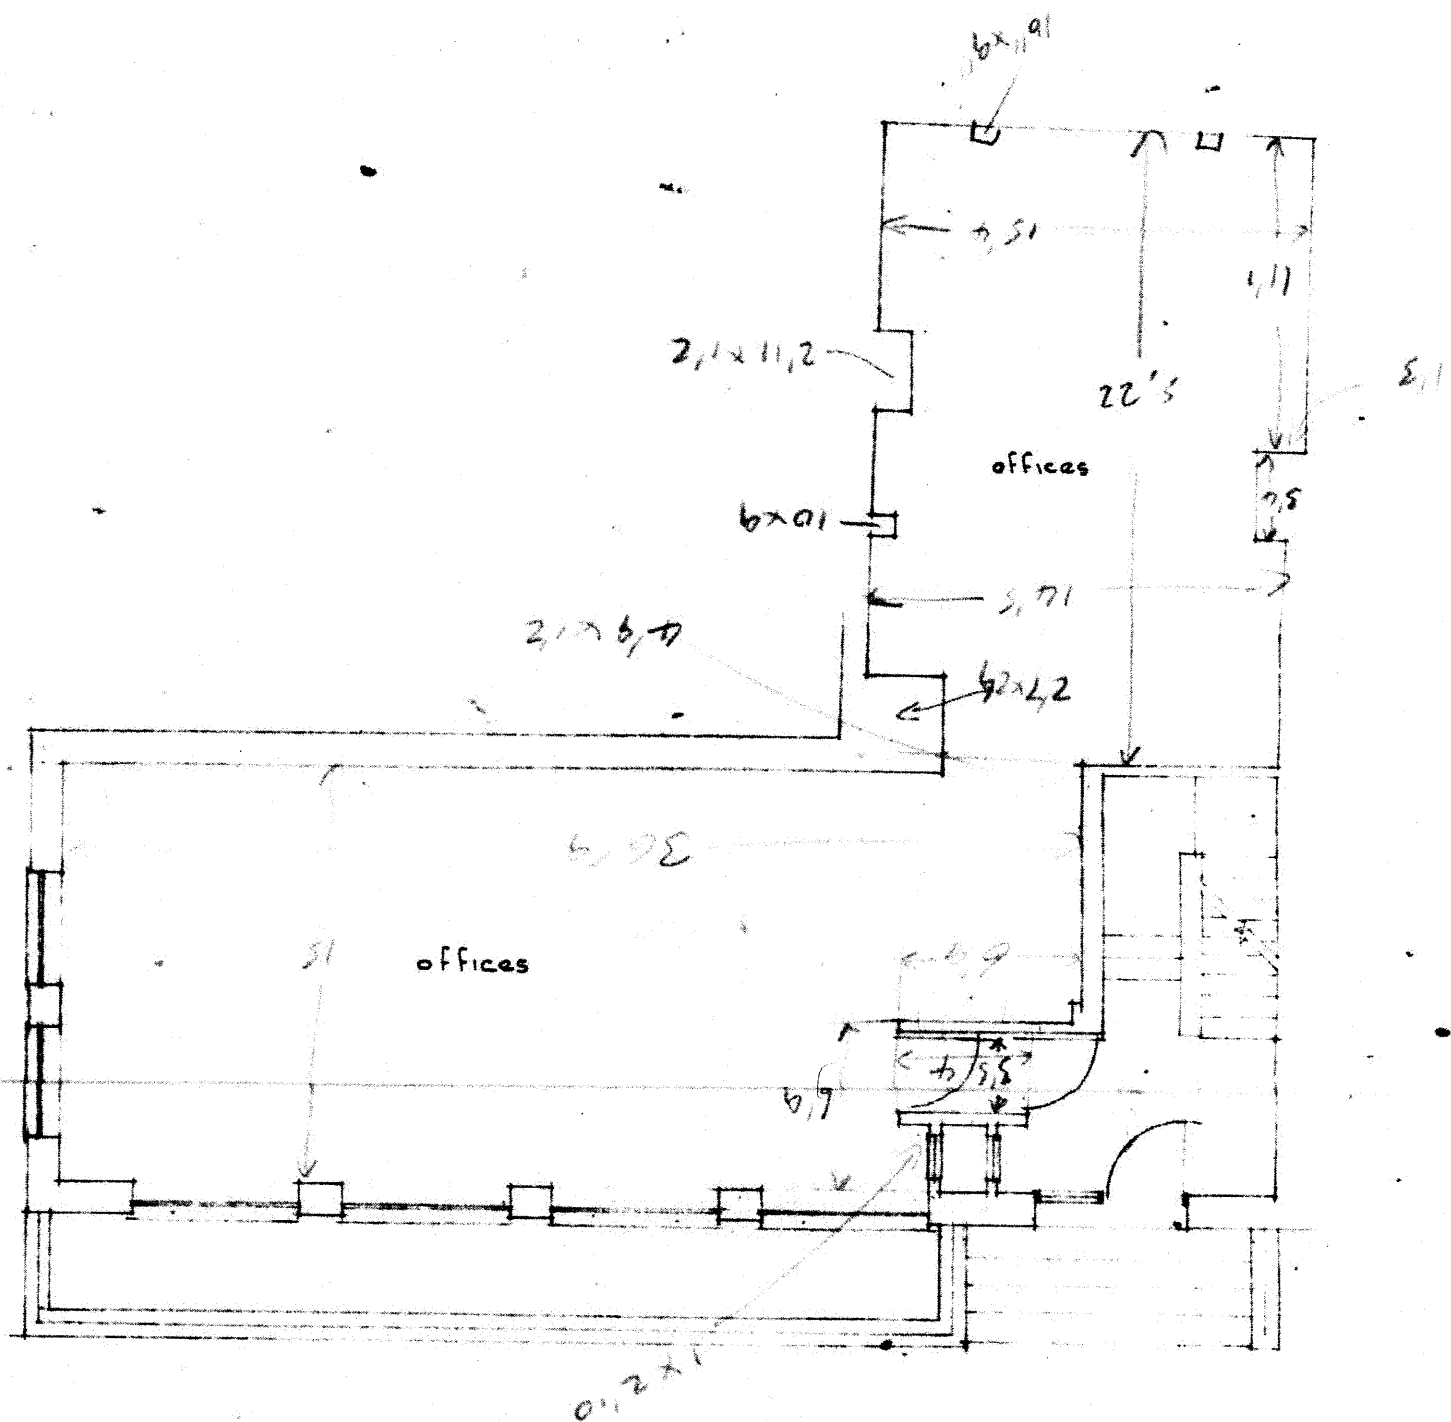

GROUND FLOOR PLAN