

BLUSTIN INTERIORS


21 Faber Gardens

London NW4 4NP

Tel: 020 8202 9200

Fax: 020 8202 3023

john.blustin@btinternet.com

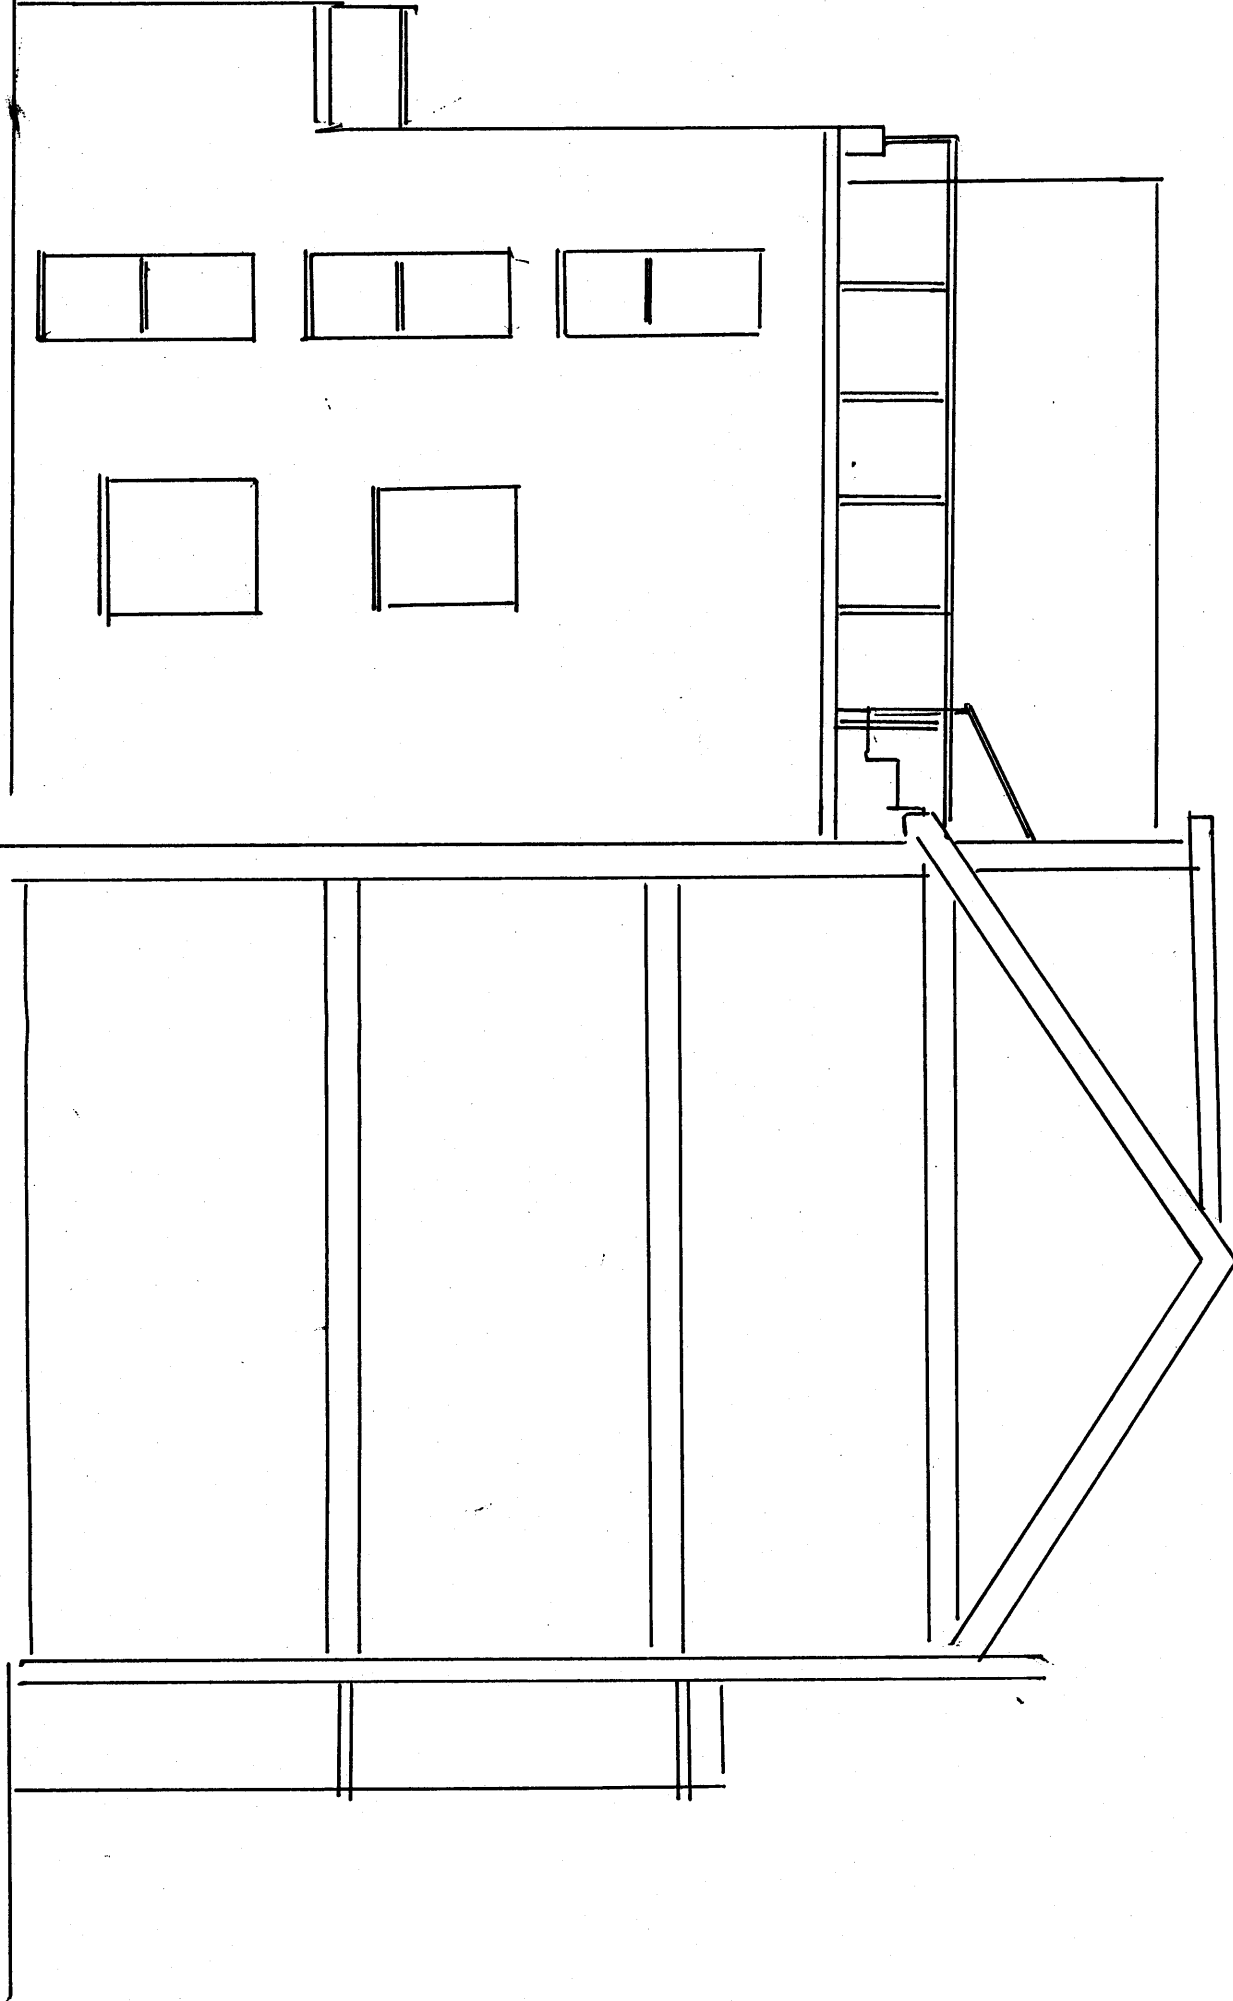

Proposed Roof Terrace.
Side Elevation.

3 Goscony Ave NW6 4NB.

Scale 1:75

20/9/2011

NW10 4NB10/02.