


# Block plan

AREA 36m x 36m  
SCALE: 1:200 @ A4  
CENTRE COORDINATES: 529250 , 183572

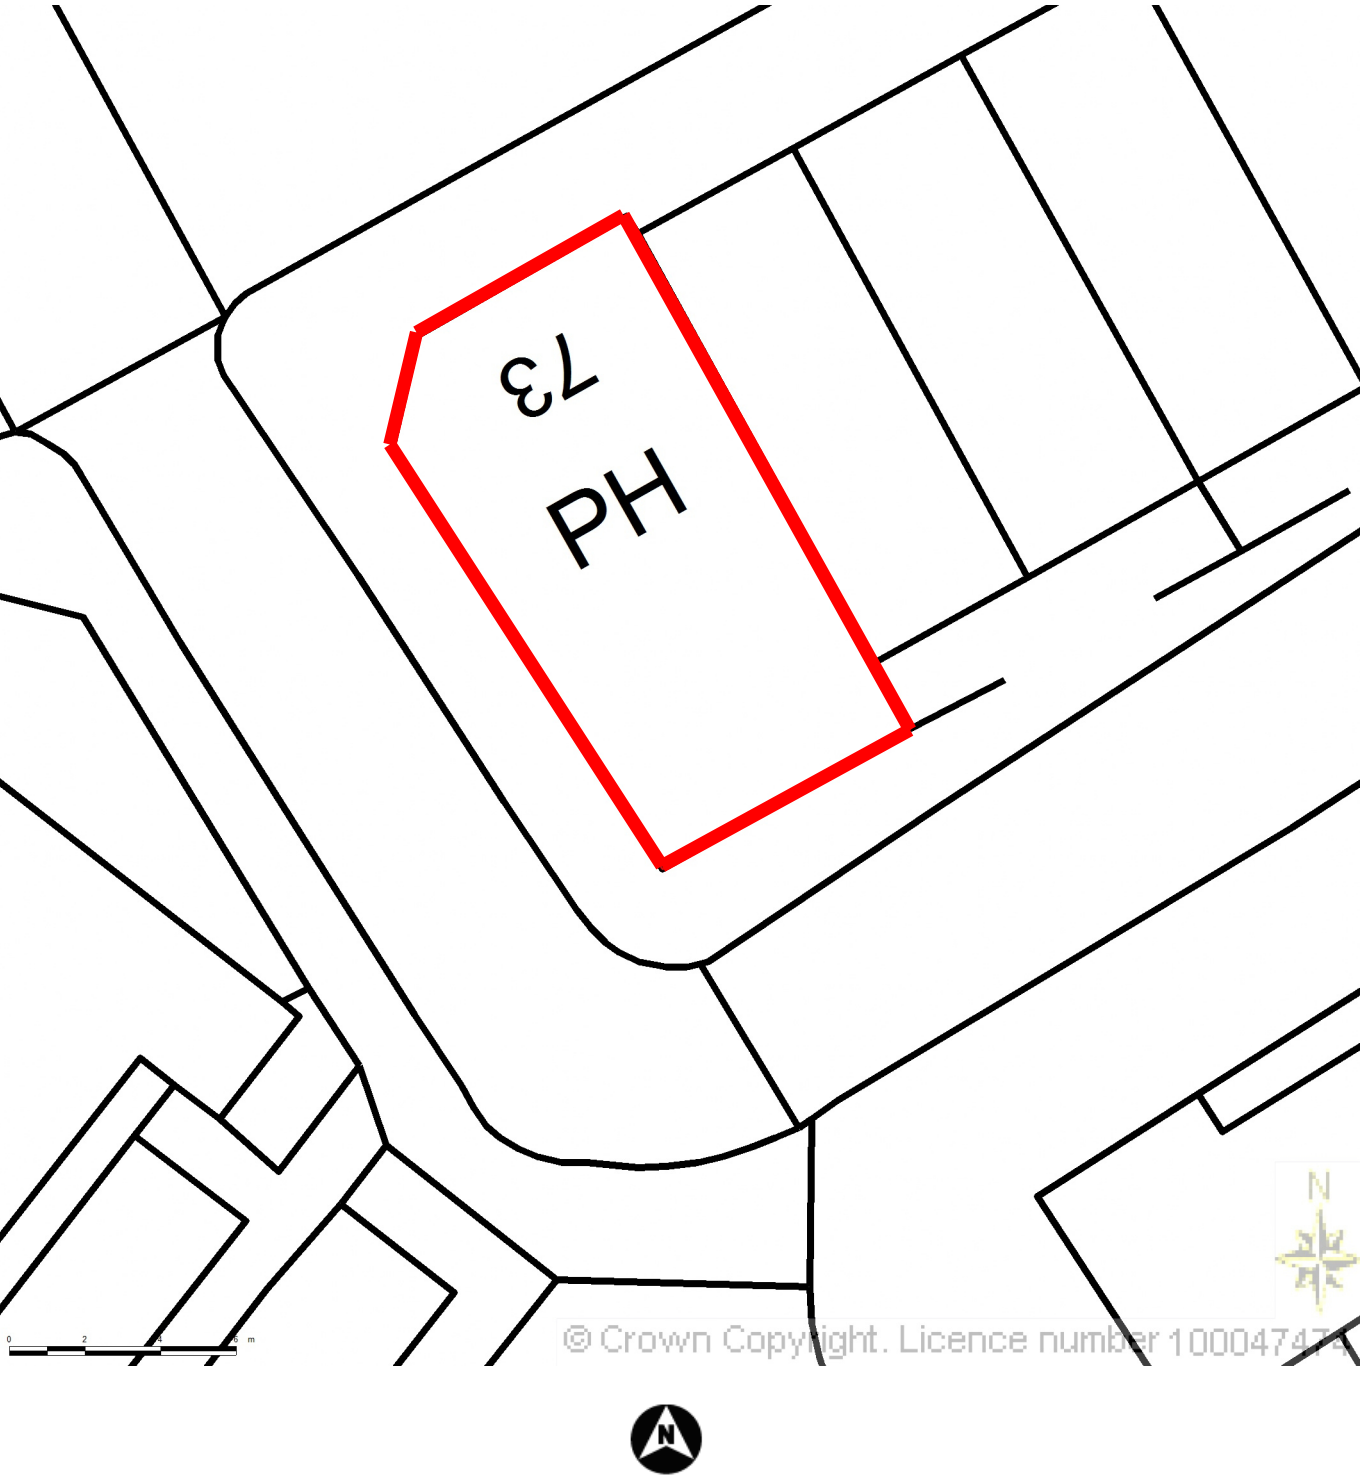

Project Title	Job Title	Drawing Title	Date	Scale	Drawn by	Drawing No.	Rev.
73 Plender Street London NW1 0LB	Amendments to existing planning consent	Block plan	09.08.12	1:200 @ A4	GC	Plender/73 /Dormers/Block	

FOR SITE IDENTIFICATION PURPOSES ONLY