


Site location plan

AREA 2 HA
SCALE: 1:1250 @A4
CENTRE COORDINATES: 529250 , 183572

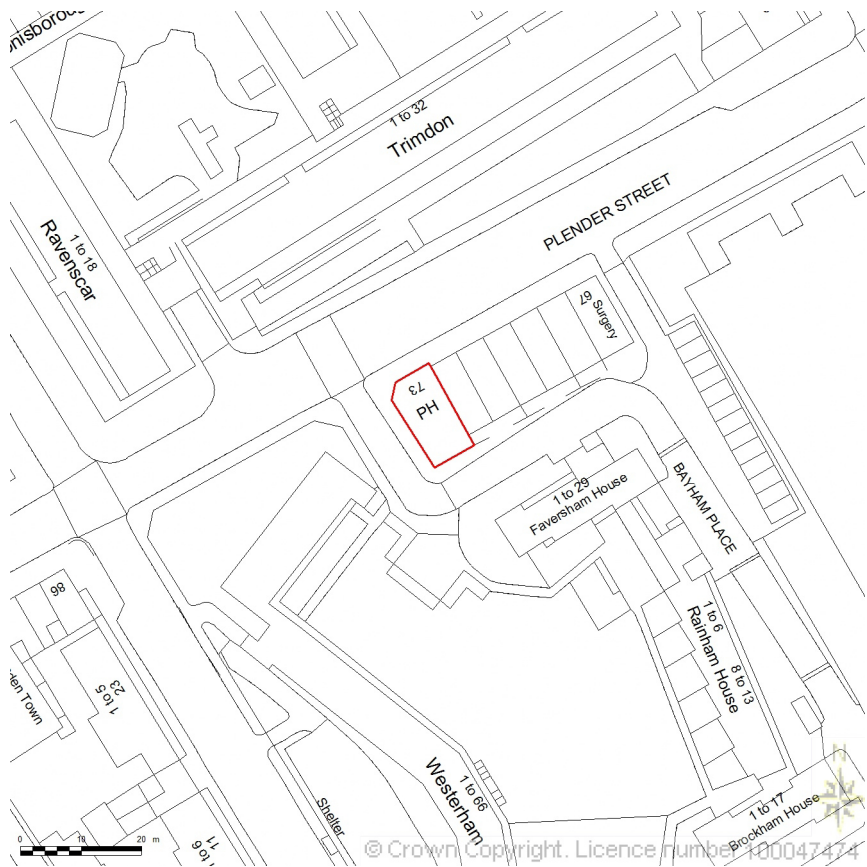

Project Title	Job Title	Drawing Title	Date	Scale	Drawn by	Drawing No.	Rev.
73 Plender Street London NW1 0LB	Amendments to existing planning consent	Site location plan	09.08.12	1:1250 @ A4	GC	Plender/73 /Dormers/Site	

FOR SITE IDENTIFICATION PURPOSES ONLY