




Approved Elevation (Plender Street)



Approved Elevation (Bayham Place)

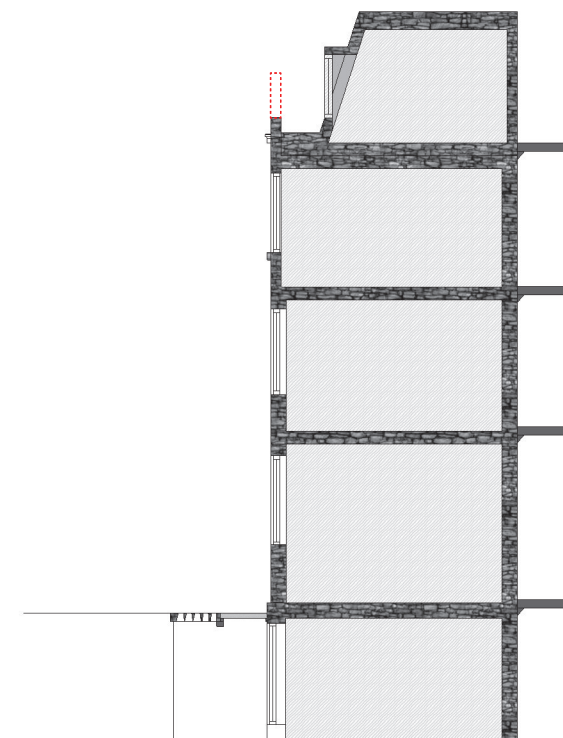


Approved Section A-A'



Proposed Elevation (Plender Street)



Proposed Elevation (Bayham Place)

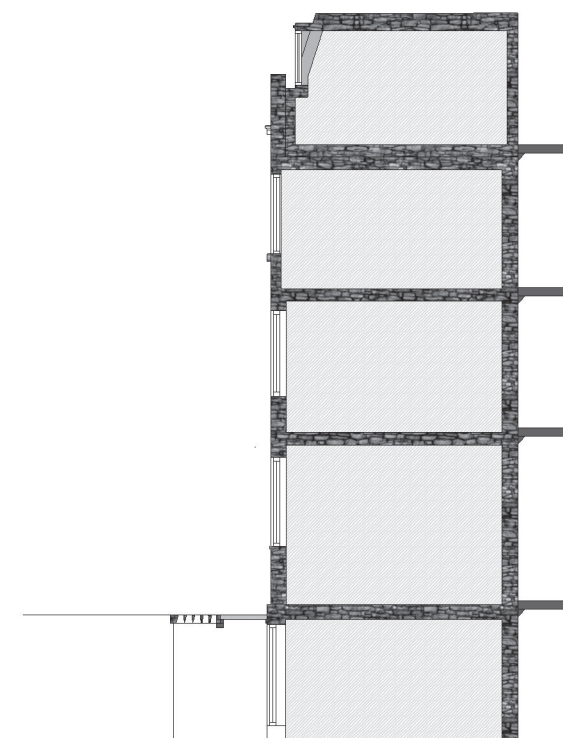

Proposed Section A-A'


- = existing (underestimated) parapet wall and cornice elements overlayed onto approved drawings
- = sight lines from position A
- = sight lines from position B

## Existing, approved and proposed elevations

Project Title	Job Title	Drawing Title	Date	Scale	Drawn by	Drawing No.	Rev.
73 Plender Street London NW1 0LB	Amendments to existing planning consent	Existing, approved & proposed elevations & sections	09.08.12	1:150 @ A3	GC	Plender/73 /Dormers/1	

BONNYSTREET.COM | PLANNING

FOR PLANNING PURPOSES ONLY  
DRAWINGS ADAPTED FROM STUART HENLEY AND PARTNERS

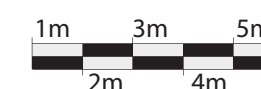

Scale: 1:150 @ A3