
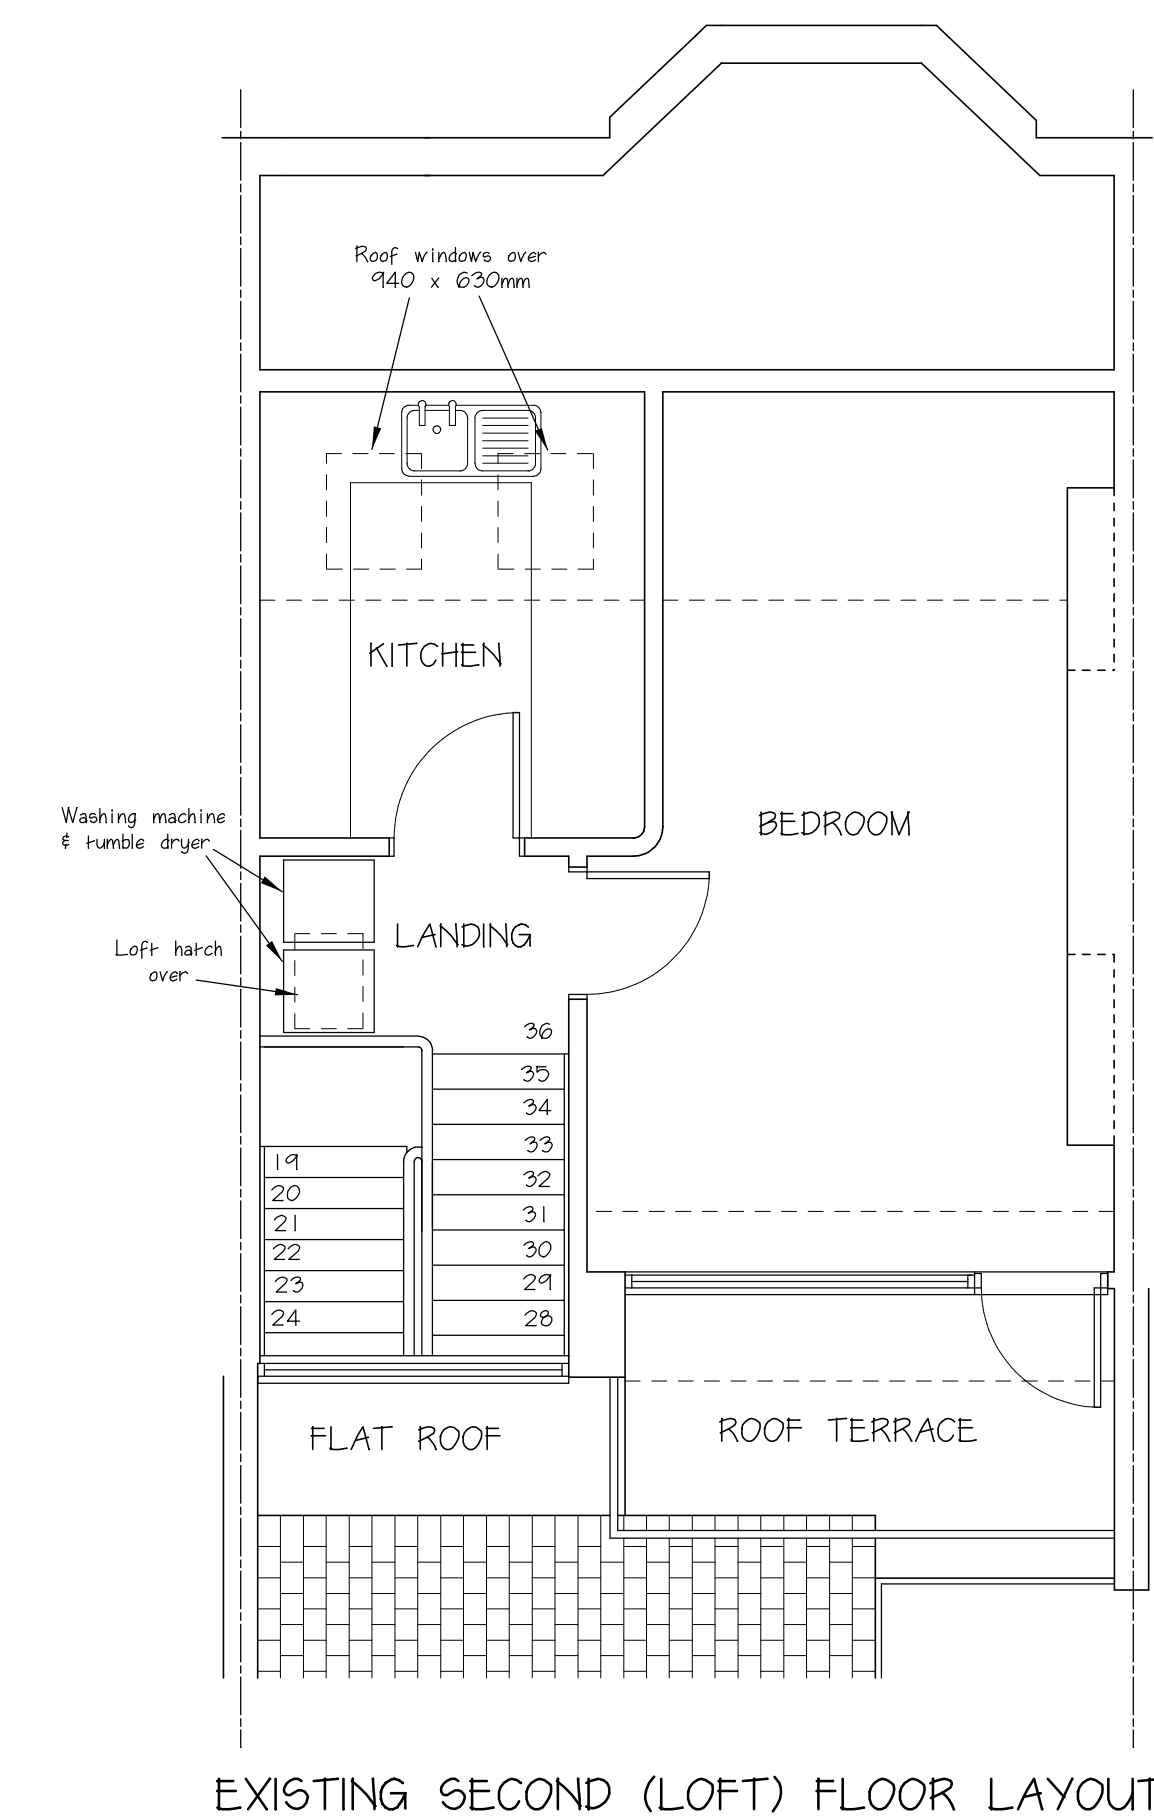
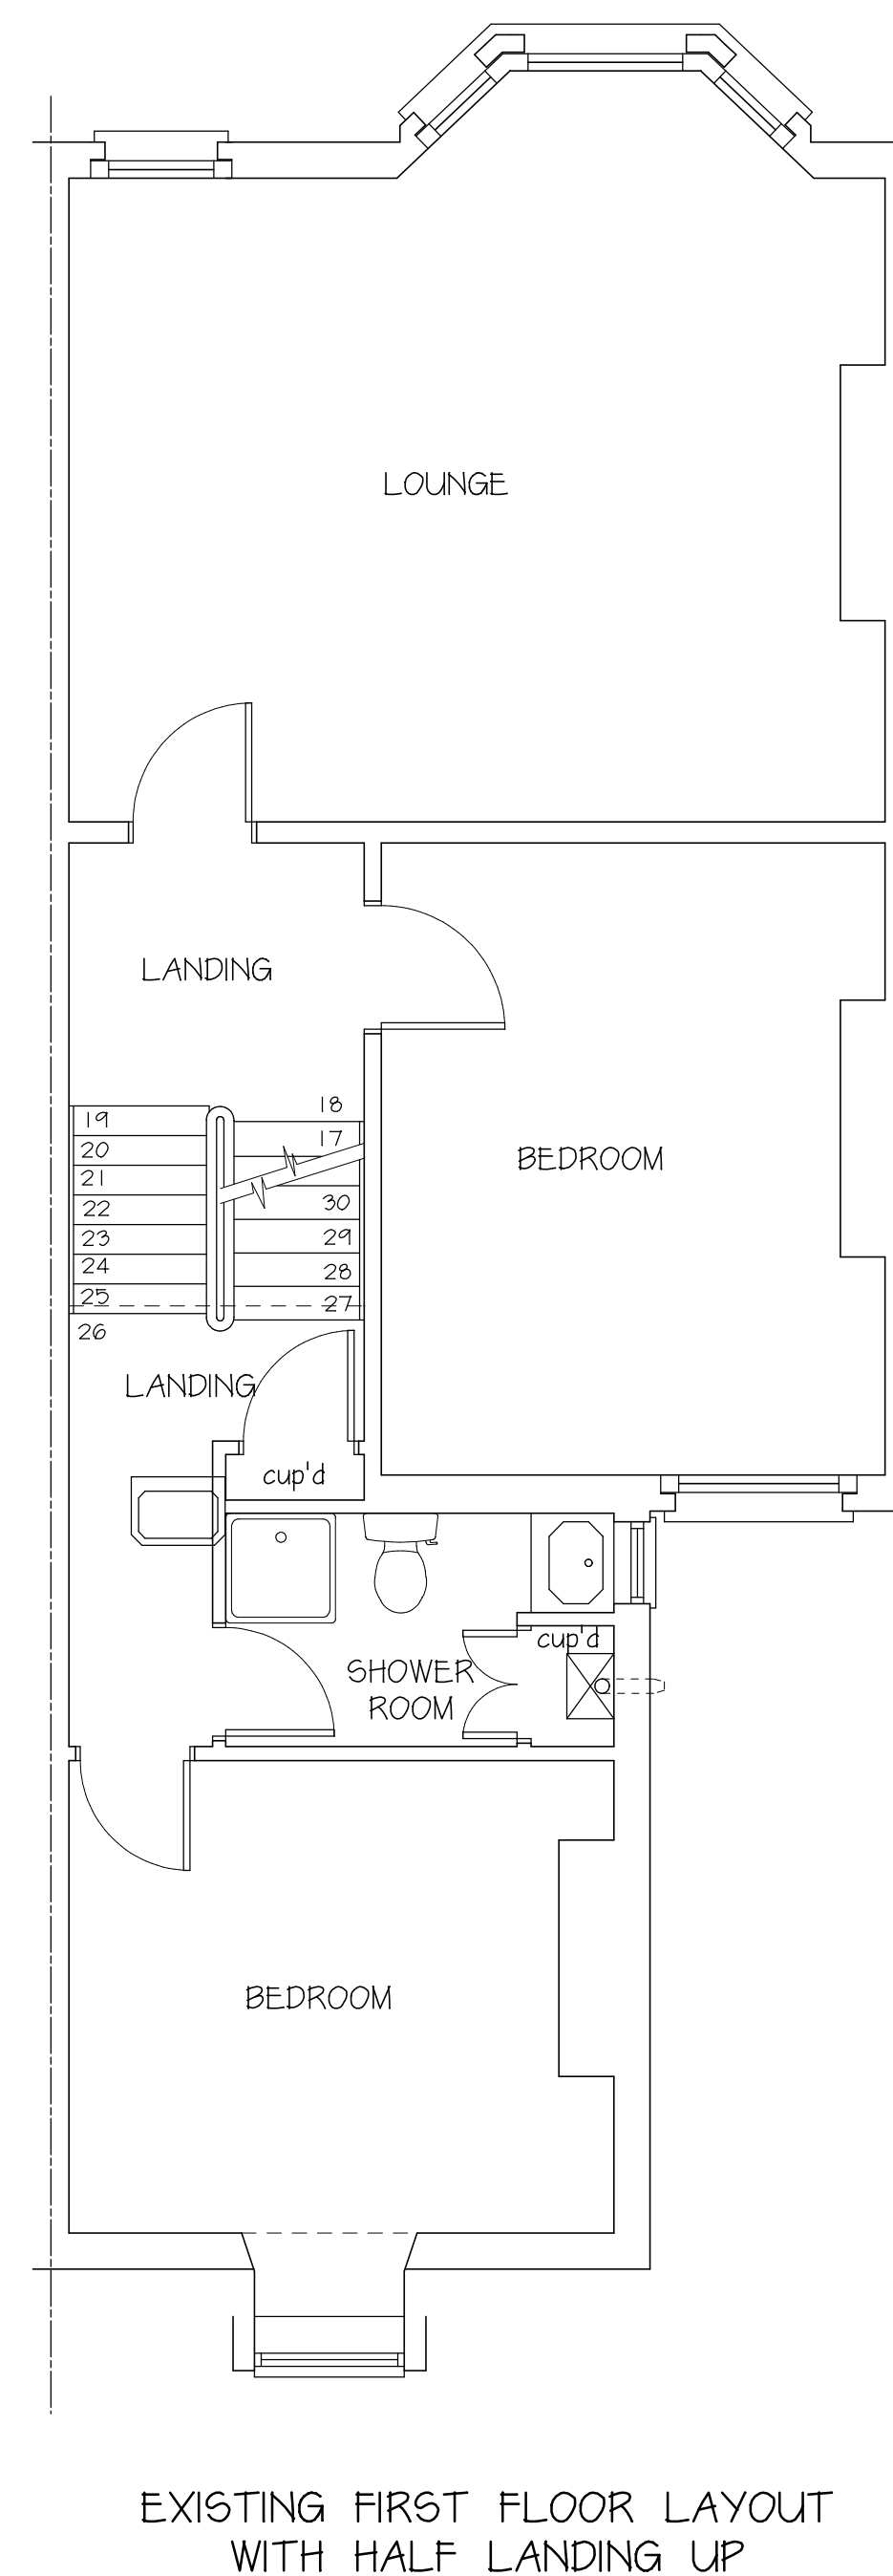
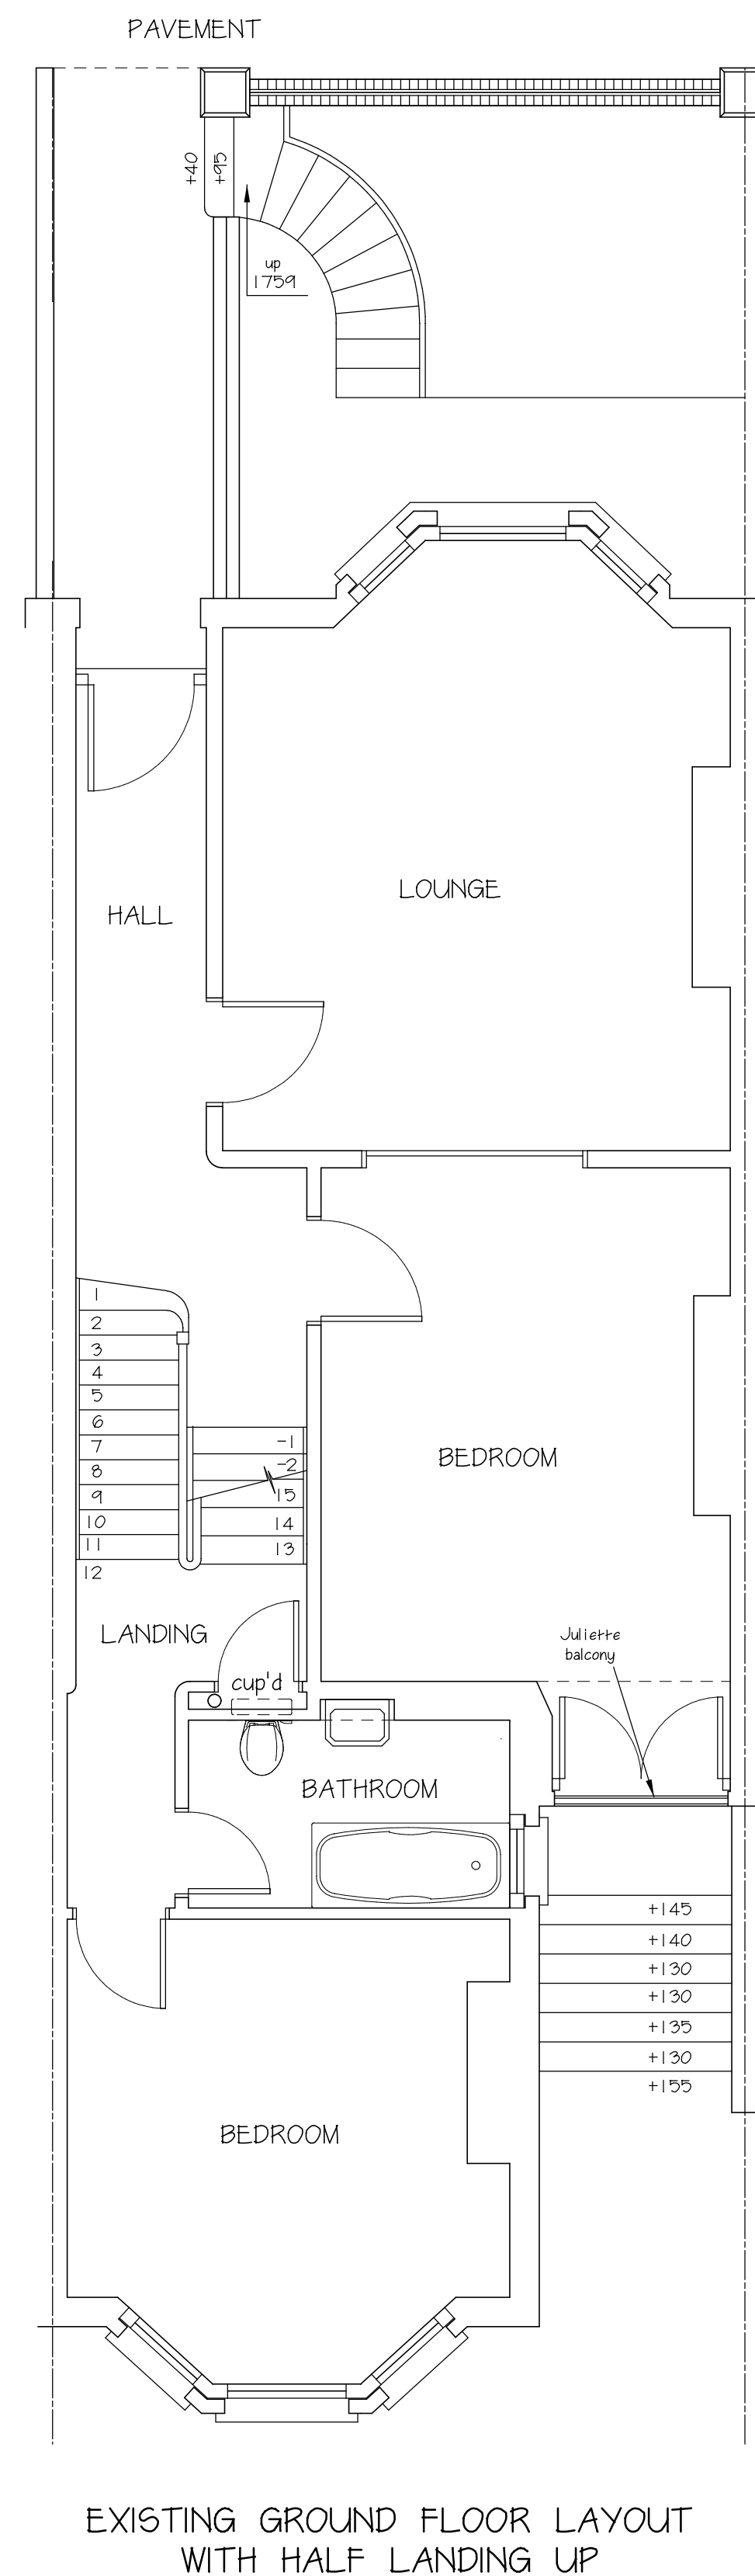


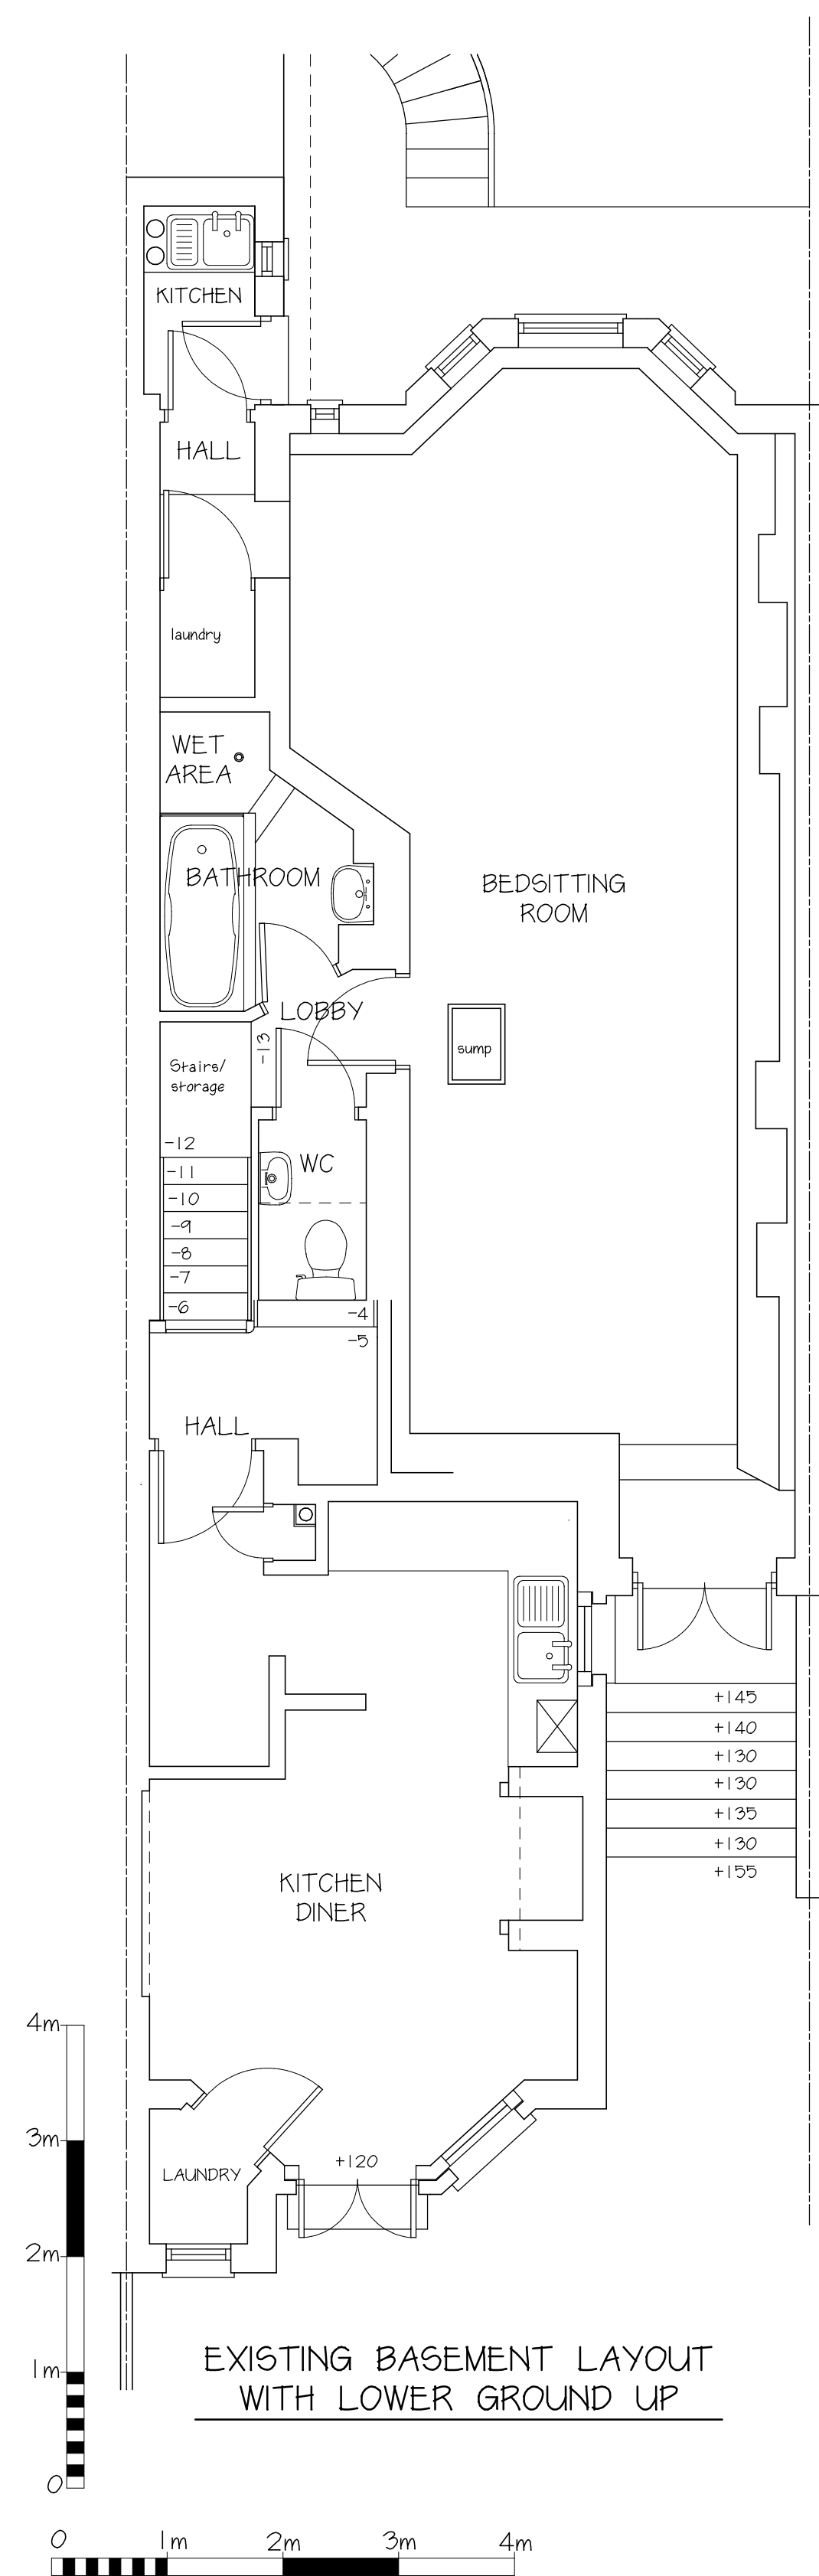

COPYRIGHT: The contents of this drawing may not be reproduced in part or in whole without the written consent of Building Design Consultants	
PROJECT: Proposed LDC applications	DRAWING NUMBER: 12027/2
DRAWING: Existing layouts	
CLIENT: Ms. P Wright	Building Design Consultants ARCHITECTURAL DESIGNERS STRUCTURAL ENGINEERS BUILDING SURVEYORS PLANNING CONSULTANTS BUILDING CONSULTANTS 47 Deer Park Way, Waltham Abbey, Essex EN9 3YN www.plansandcalcs.co.uk Tel: 01992 768866 Fax: 01992 768877
SITE: 24 Holmdale Road London NW6 1BL	
DATE: June 2012	
SCALE: 1:50 @ A1	
Amendment:st	
 LABC	