


Notes

Report any discrepancies to the author.
Do not scale from this drawing.
Copyright Househam Henderson Architects.



SEVEN DIALS ELEVATION

MERCER STREET ELEVATION

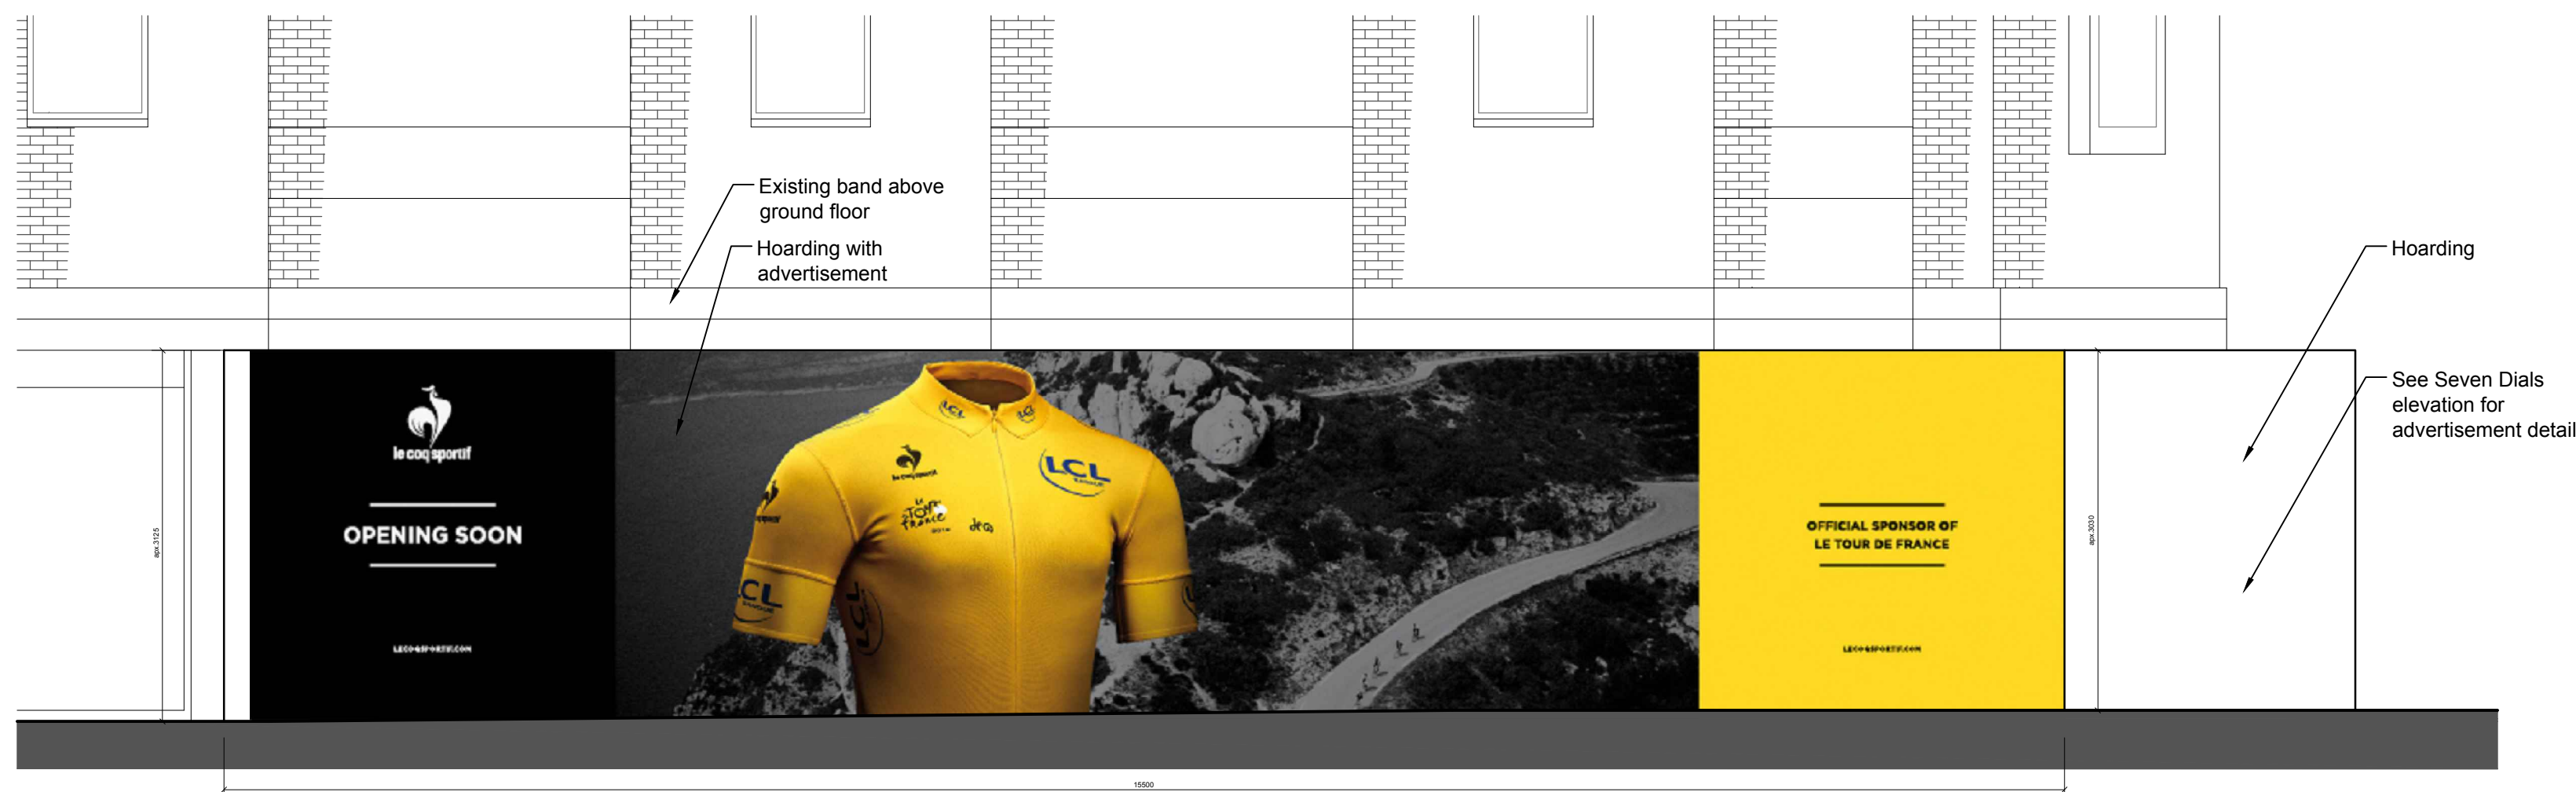

EARLAM STREET ELEVATION

Rev	Description	By	Check	Date
-----	-------------	----	-------	------

househamhenderson
architects

70-74 City Road London EC1Y 2BJ
T 020 7940 3170 F 020 7940 3171 london@hharchitects.co.uk

Client
Le Coq Sportif

Project
21-23 Earlam Street, London

Drawing
Advertisement on hoarding

Scale	Date	Author	Checked
1:50@A2	Aug 2012	JM	JM

Project No	Drawing No	Revision
3951	L222	P0