



Location Plan - 1:1000 @ A1

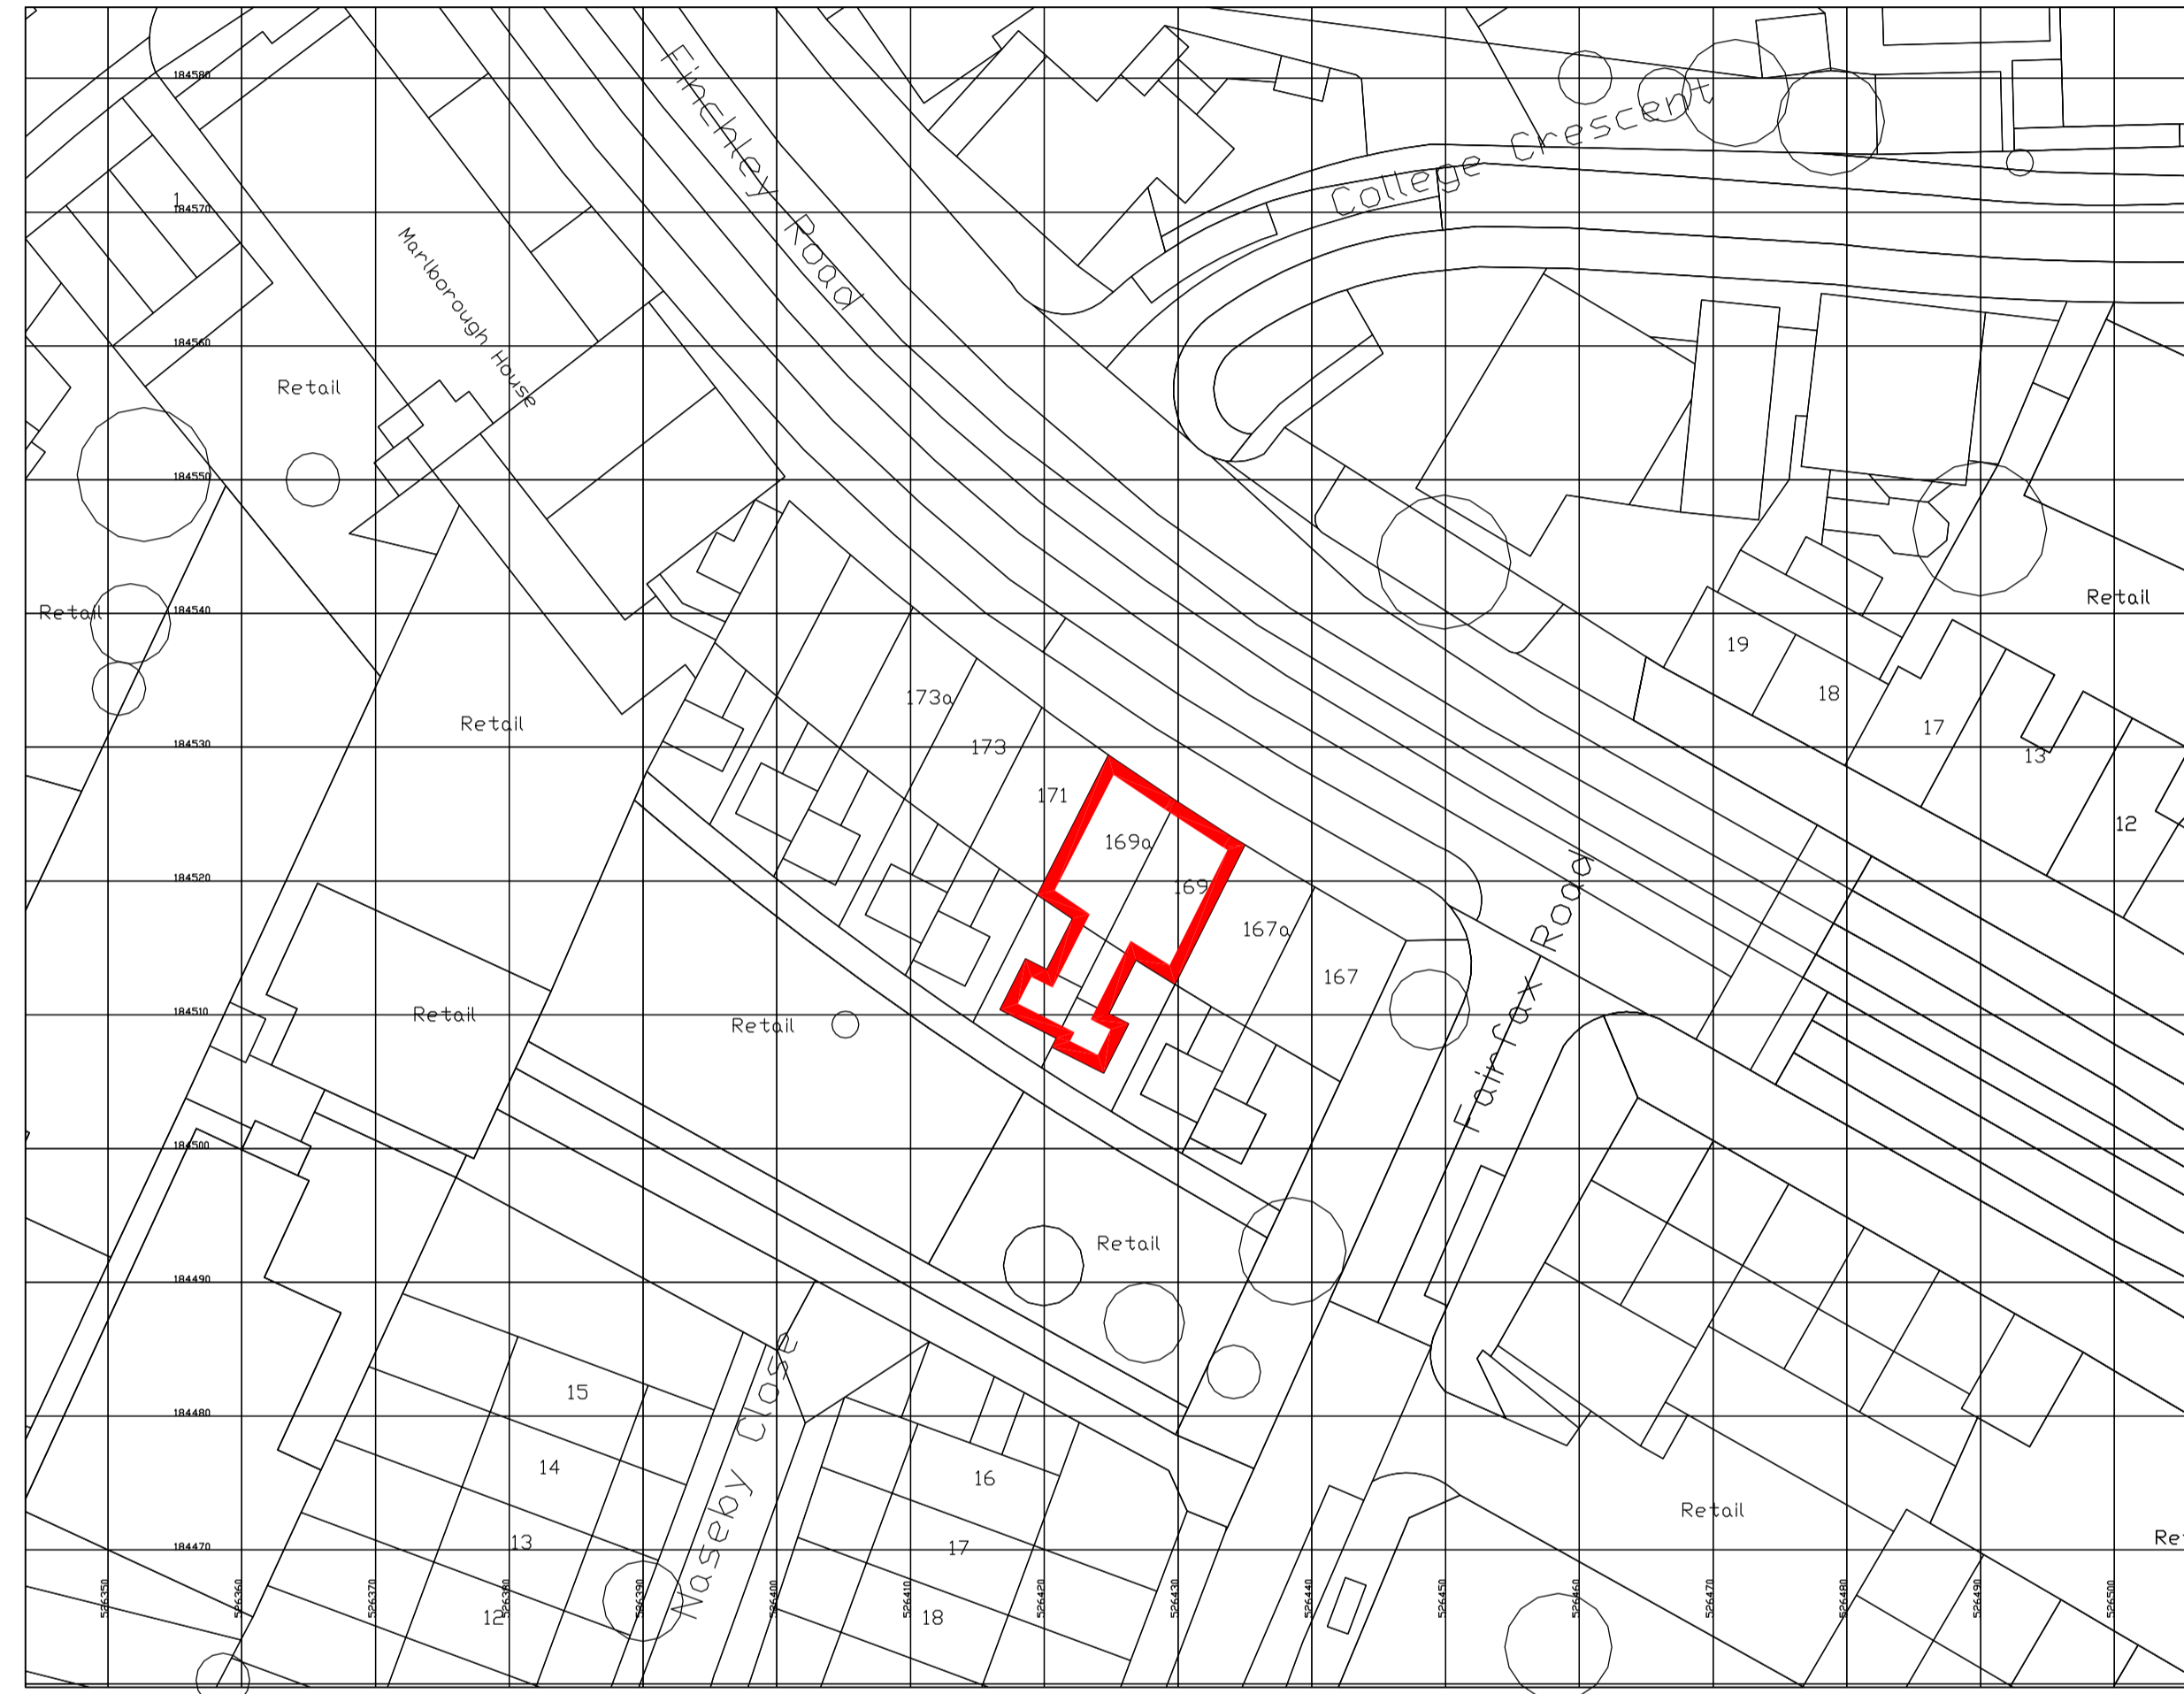

Location Plan - 1:500 @ A1

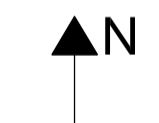

Branch Location █

ISG	PROJECT HBOS Swiss Cottage, London - Refresh		
	MAIN CONTRACTOR ISG Plc.		
	CONTRACT	JOB #	
	DESIGN ARCHITECT ISG Plc.		
CLIENT ARCHITECT			
DRAWN BY PJP	CHECKED BY		
SCALE As Shown	DATE June 2012		
SITE ADDRESS HBOS Swiss Cottage, London 169-169A Finchley Road Swiss Cottage, London NW3 6LB			
PREMISE No. 50961418	PROJECT No. xxxxxxxxxx		
TITLE HBOS Swiss Cottage, London - Refresh Planning Application Support Document - Location Plan			
DRAWING NUMBER 50961418-xxxxxxx---DOC-001			
REV	DATE	DRAWN	COMMENTS
-	00/00/0000	- / -	-
EXISTING			