


HBOS Swiss Cottage - Refresh
DOC-006

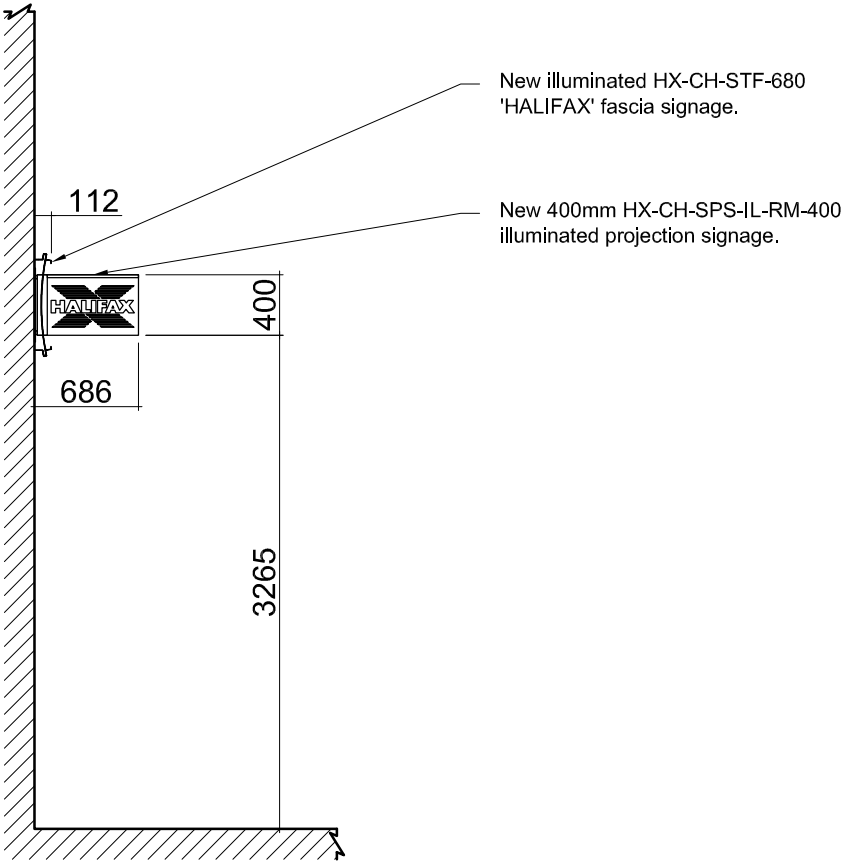

Section Through
Proposed Signage

ISG	PROJECT HBOS Swiss Cottage - Refresh		
	MAIN CONTRACTOR ISG Plc.		
	CONTRACT	JOB #	
	DESIGN ARCHITECT ISG Plc.		
CLIENT ARCHITECT			
DRAWN BY EJP		CHECKED BY	
SCALE 1:50 @ A3		DATE June 2012	
SITE ADDRESS HBOS Swiss Cottage 169-169A Finchley Road Swiss Cottage, London NW3 6LB			
PERMITS No. 50961418		PROJECT No. XXXXXXXXXX	
TITLE HBOS Swiss Cottage - Signage Section Proposed Planning Application Support Document - DOC 006			
DRAWING NUMBER 50961418-XXXXXXXXXX-AR01-SR-A1-1201			
REV	DATE	DRAWN	COMMENTS
-	06/06/2000	- / -	-
PROPOSED			