

# wall-Reform®

## Solid Wall Insulation System

Wall Reform insulation basecoat 15mm

Selected Agreement Approved maintenance free finish, Texturised acrylic, silicone finish or applied brick slip


U-values Typical Construction Format for 215mm brickwork

Allowing for a consistent 15mm Wall-Reform and 2mm acrylic/silicone finish


Un-insulated: 2.10W/m².k

Resultant value with:



20mm EWb: 0.61 W/m².k	70mm EWb: 0.24 W/m².k
30mm EWb: 0.47 W/m².k	80mm EWb: 0.22 W/m².k
40mm EWb: 0.39 W/m².k	90mm EWb: 0.20 W/m².k
50mm EWb: 0.31 W/m².k	100mm EWb: 0.18 W/m².k
60mm EWb: 0.27 W/m².k	

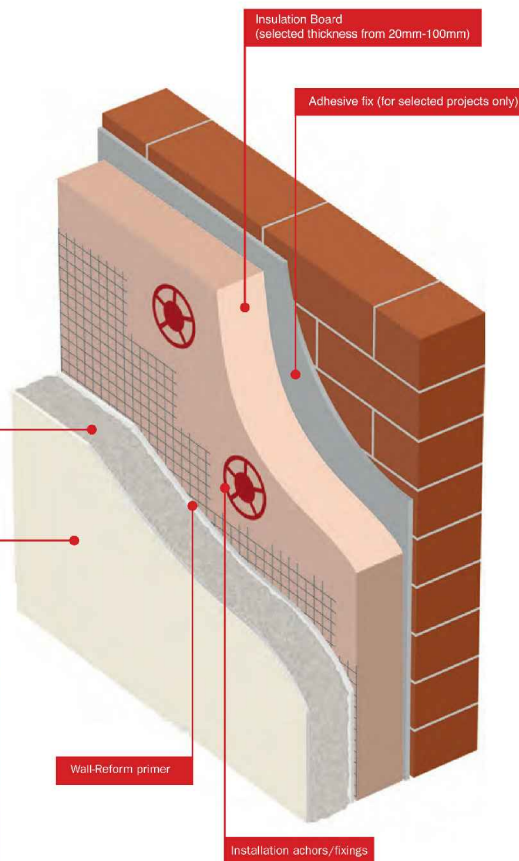

## TYPICAL WINDOW

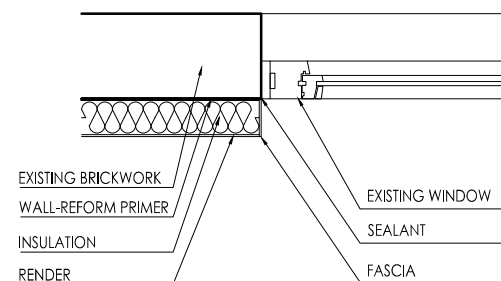

## TYPICAL DOOR

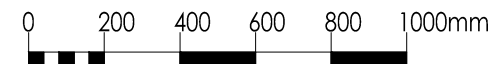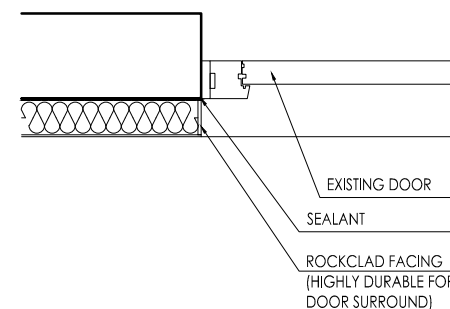

Amendments

DO NOT SCALE FOR CONSTRUCTION

**brodie  
plant  
goddard**

BUILDING SURVEYING  
ARCHITECTURE  
PROJECT MANAGEMENT  
QUANTITY SURVEYING

HOLMBURY HOUSE  
DORKING BUSINESS PARK  
STATION ROAD, DORKING  
SURREY RH4 1HJ  
T: 01306 887070  
F: 01306 876716  
admin@bpdg.co.uk  
www.bpdg.co.uk

PROJECT  
**ST MARGARET'S HOUSE,  
ISLINGTON  
EXTERIOR ENHANCEMENT**

CLIENT  
**ORIGIN HOUSING**

DATE  
**MAR 2011**

DRAWN  
**SD**

CHECKED  
**RM**

SCALE  
1:20@A4  
1:10@A2


FOR  
**PLANNING**

TITLE  
**INSULATION SYSTEM  
& GENERAL DETAILS**


DRAWING NO.  
**3446/PL03**

REV  
**\***

## EXISTING

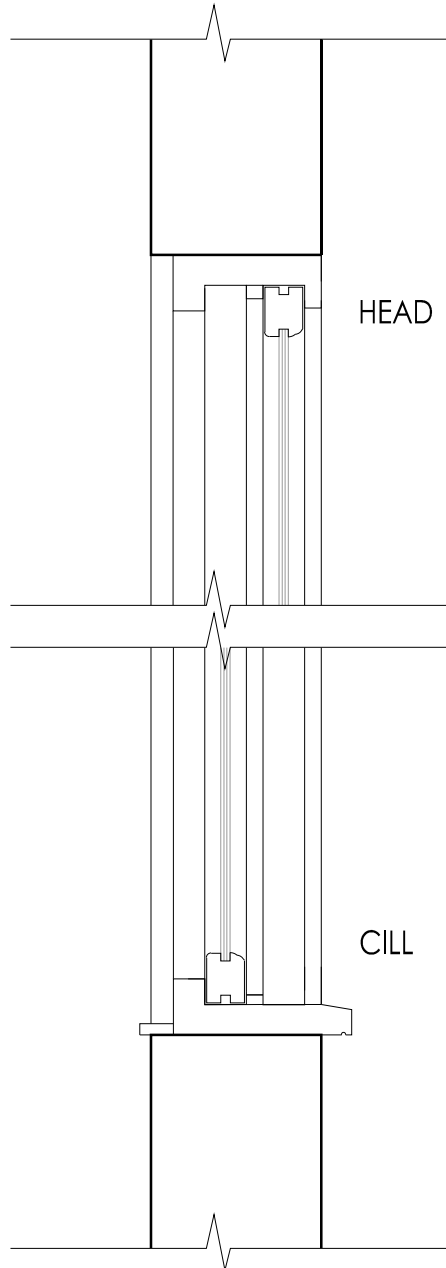

## PROPOSED

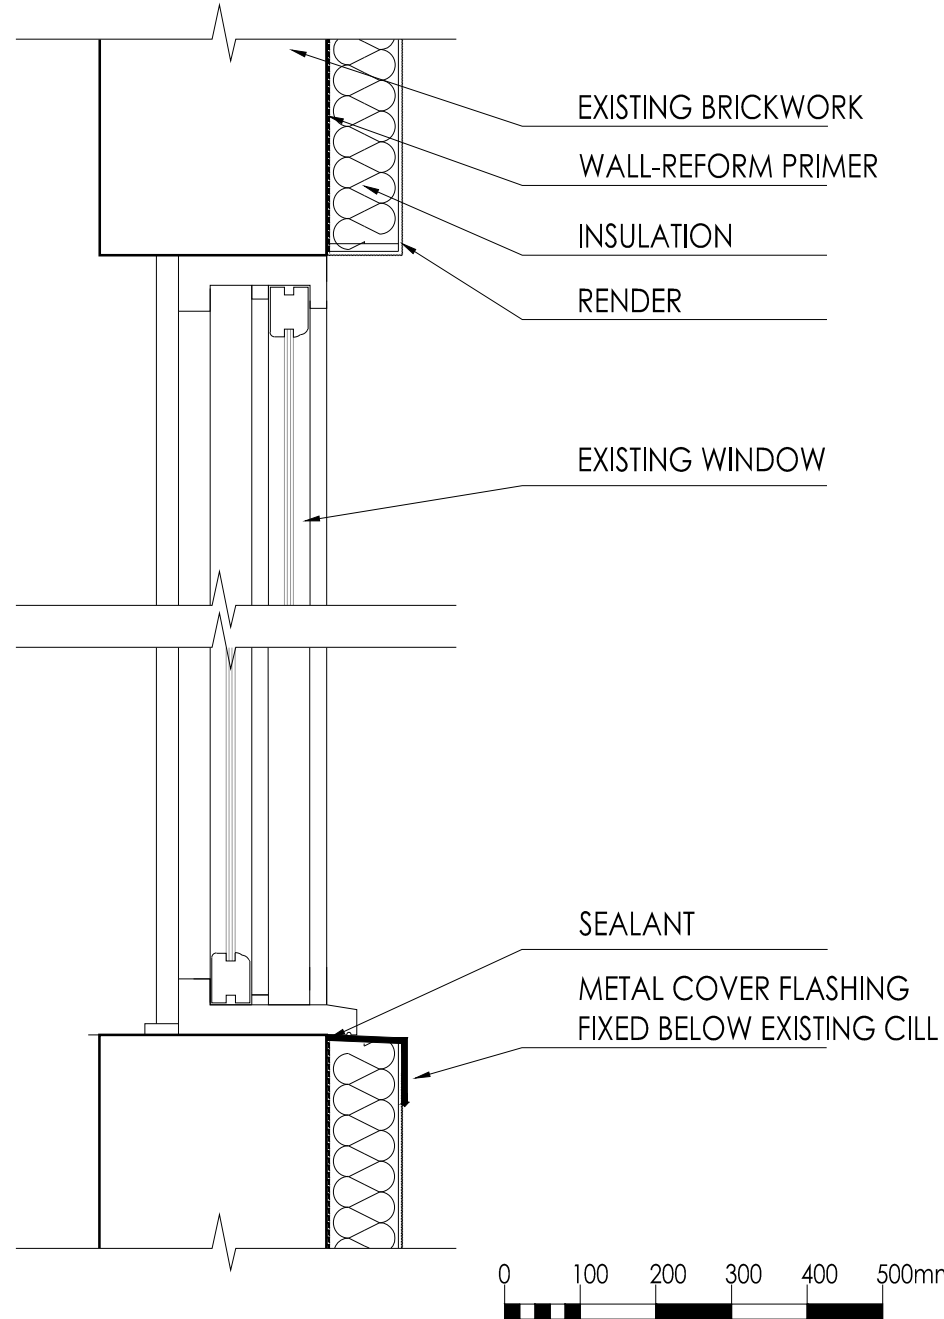

Amendments

DO NOT SCALE FOR CONSTRUCTION

**brodie  
plant  
goddard**

BUILDING SURVEYING  
ARCHITECTURE  
PROJECT MANAGEMENT  
QUANTITY SURVEYING

HOLMBURY HOUSE  
DORKING BUSINESS PARK  
STATION ROAD, DORKING  
SURREY RH4 1HJ  
T: 01306 887070  
F: 01306 876716  
admin@bpq.co.uk  
www.bpq.co.uk

PROJECT  
ST MARGARET'S HOUSE,  
ISLINGTON  
EXTERIOR ENHANCEMENT

CLIENT  
ORIGIN HOUSING

DATE  
MAR 2011

DRAWN SD CHECKED RM


SCALE 1:10@A4  
1:5@A2 FOR PLANNING

TITLE  
DETAIL 2  
OPENINGS


DRAWING NO.  
3446/PL04

REV  
\*

## EXISTING

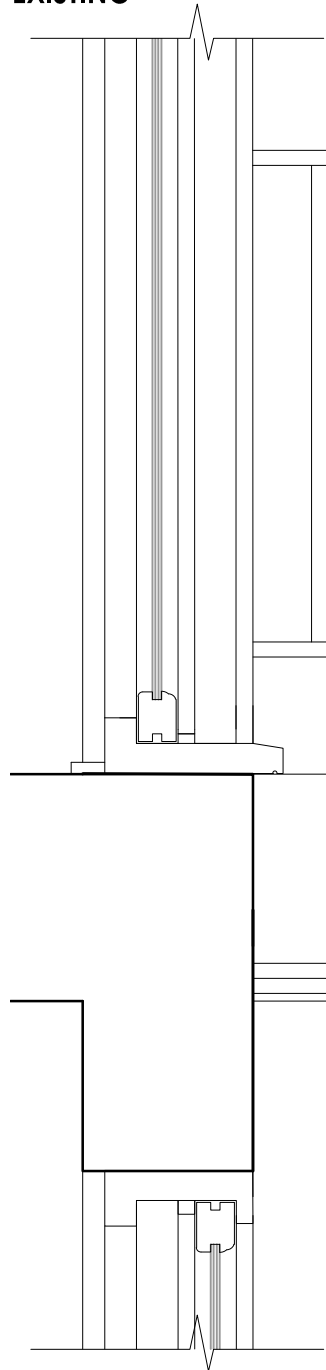

## PROPOSED

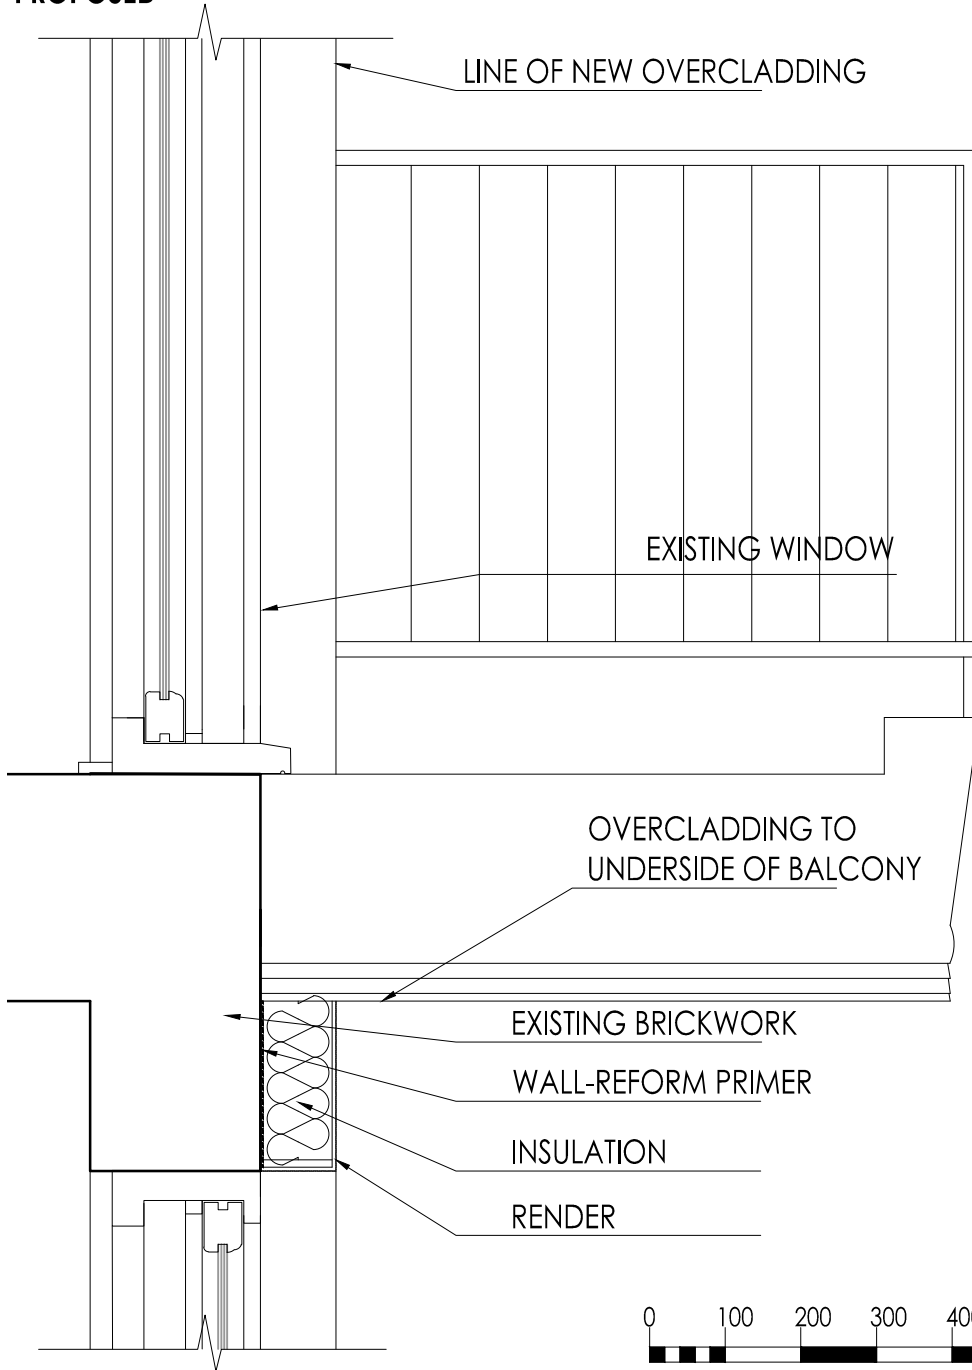

Amendments

DO NOT SCALE FOR CONSTRUCTION

**brodie  
plant  
goodard**

BUILDING SURVEYING  
ARCHITECTURE  
PROJECT MANAGEMENT  
QUANTITY SURVEYING

HOLMBURY HOUSE  
DORKING BUSINESS PARK  
STATION ROAD, DORKING  
SURREY RH4 1HJ

T: 01306 887070  
F: 01306 876716  
admin@bpg.co.uk  
www.bpg.co.uk

PROJECT  
ST MARGARET'S HOUSE,  
ISLINGTON  
EXTERIOR ENHANCEMENT

CLIENT  
ORIGIN HOUSING

DATE  
MAR 2011

DRAWN SD CHECKED RM


SCALE 1:10@A4  
1:5@A2 FOR PLANNING

TITLE  
DETAIL 3  
BALCONIES



DRAWING NO.  
3446/PL05

REV  
\*

EXISTING

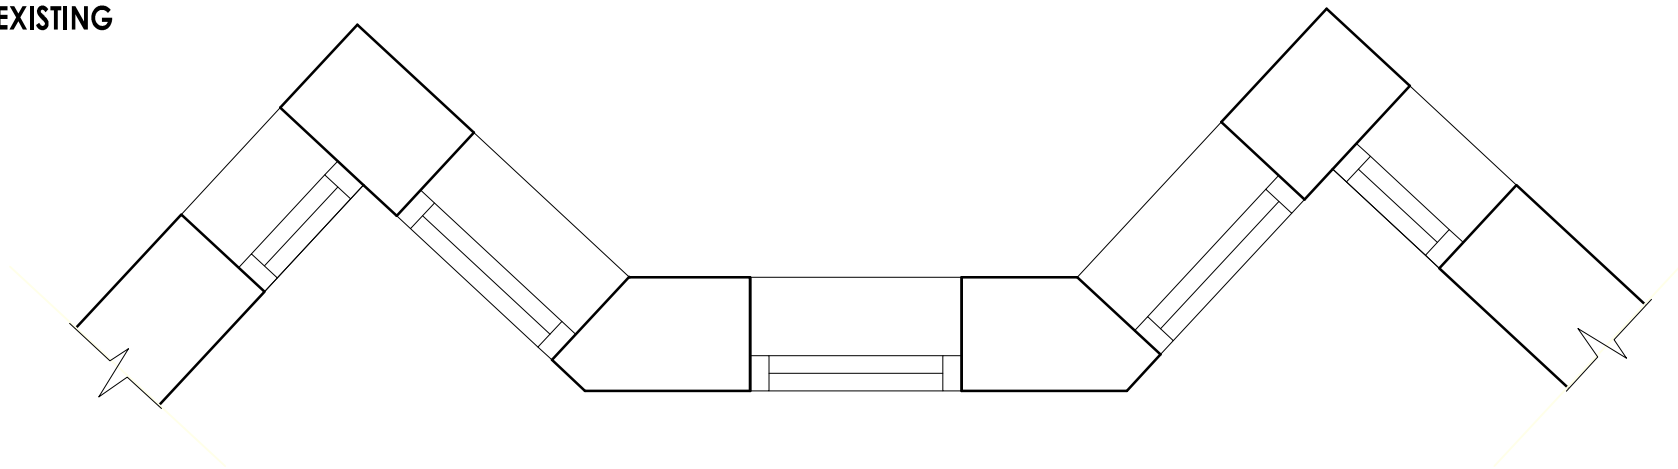

PROPOSED

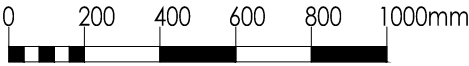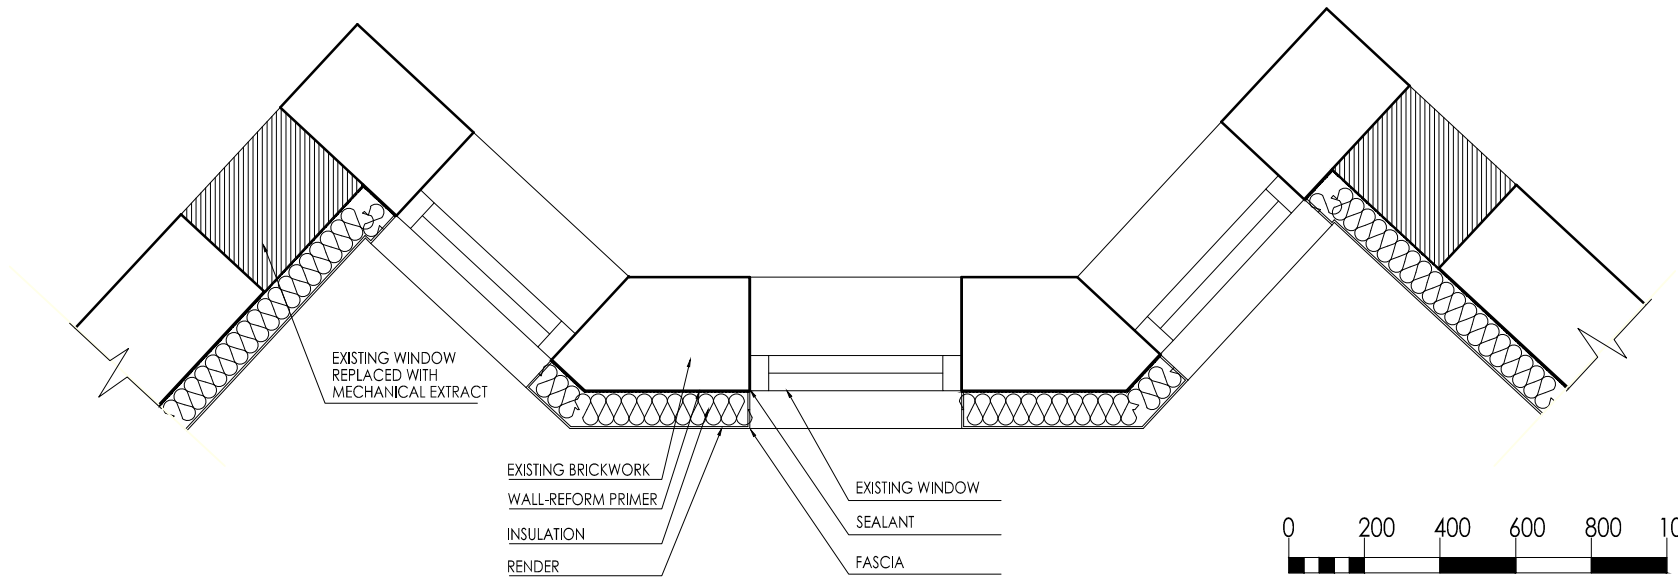

Amendments

DO NOT SCALE FOR CONSTRUCTION



BUILDING SURVEYING  
ARCHITECTURE  
PROJECT MANAGEMENT  
QUANTITY SURVEYING

HOLMBURY HOUSE  
DORKING BUSINESS PARK  
STATION ROAD, DORKING  
SURREY RH4 1HJ

T 01306 887070  
F 01306 876716  
admin@bpq.co.uk  
www.bpq.co.uk

PROJECT  
ST MARGARET'S HOUSE,  
ISLINGTON  
EXTERIOR ENHANCEMENT


CLIENT  
ORIGIN HOUSING

	DATE	MAR 2011
DRAWN	SD	CHECKED
		RM
SCALE	1:20@A4 1:10@A2	FOR
		PLANNING



TITLE  
DETAIL 4  
REAR STAIRWELL

DRAWING NO.	REV
3446/PL06	*

## EXISTING

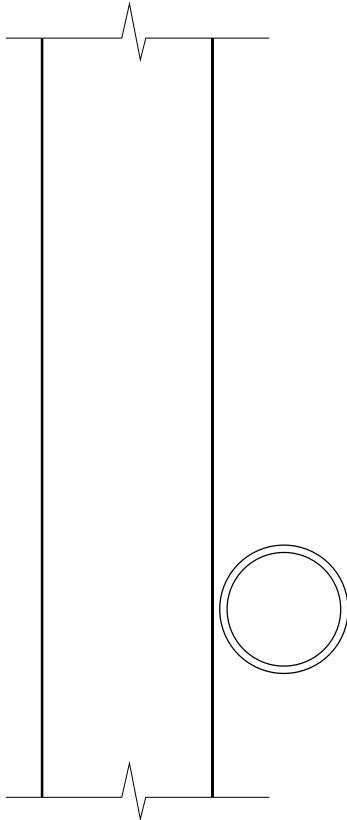

## PROPOSED

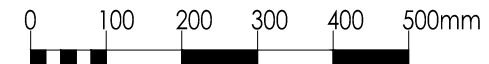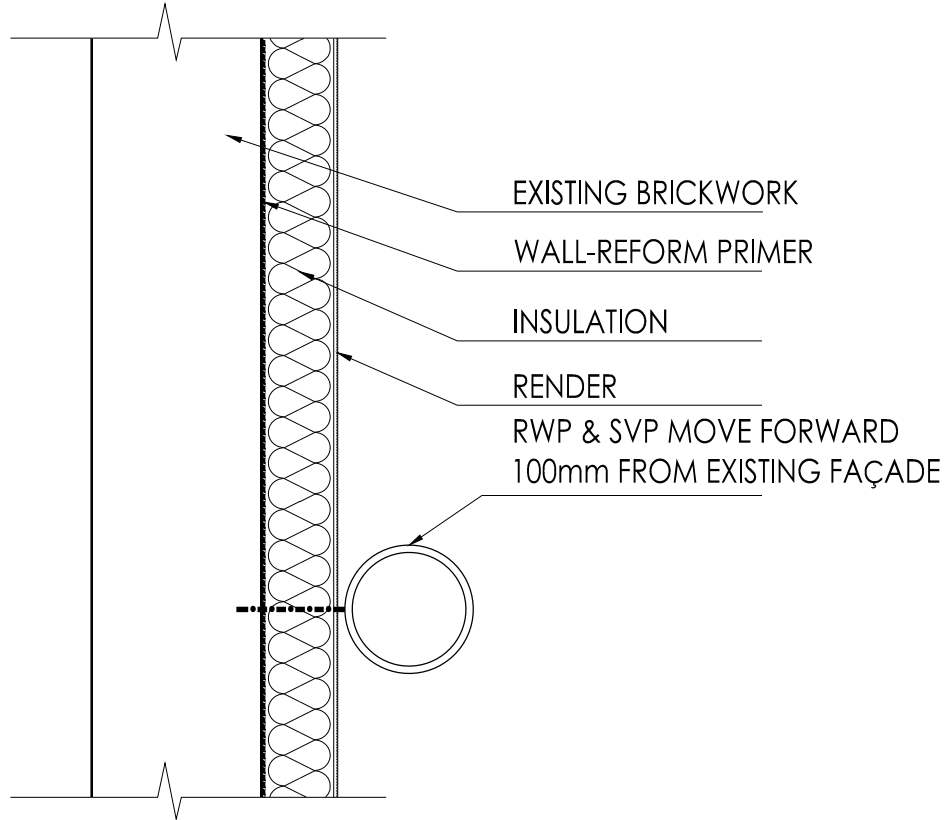

Amendments

DO NOT SCALE FOR CONSTRUCTION

**brodie  
plant  
goddard**

BUILDING SURVEYING  
ARCHITECTURE  
PROJECT MANAGEMENT  
QUANTITY SURVEYING

HOLMBURY HOUSE  
DORKING BUSINESS PARK  
STATION ROAD, DORKING  
SURREY RH4 1HJ

T: 01306 887070  
F: 01306 876716  
admin@bpg.co.uk  
www.bpg.co.uk

PROJECT  
ST MARGARET'S HOUSE,  
ISLINGTON  
EXTERIOR ENHANCEMENT


CLIENT  
ORIGIN HOUSING

DATE	MAR 2011
DRAWN SD	CHECKED RM
SCALE 1:10@A4 1:5@A2	FOR PLANNING


TITLE  
**DETAIL 5  
PIPEWORK**

DRAWING NO. <b>3446/PL07</b>	REV *
---------------------------------	----------

## EXISTING

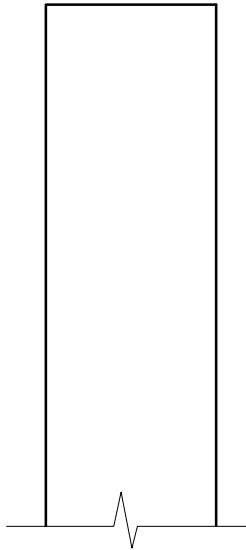

## PROPOSED

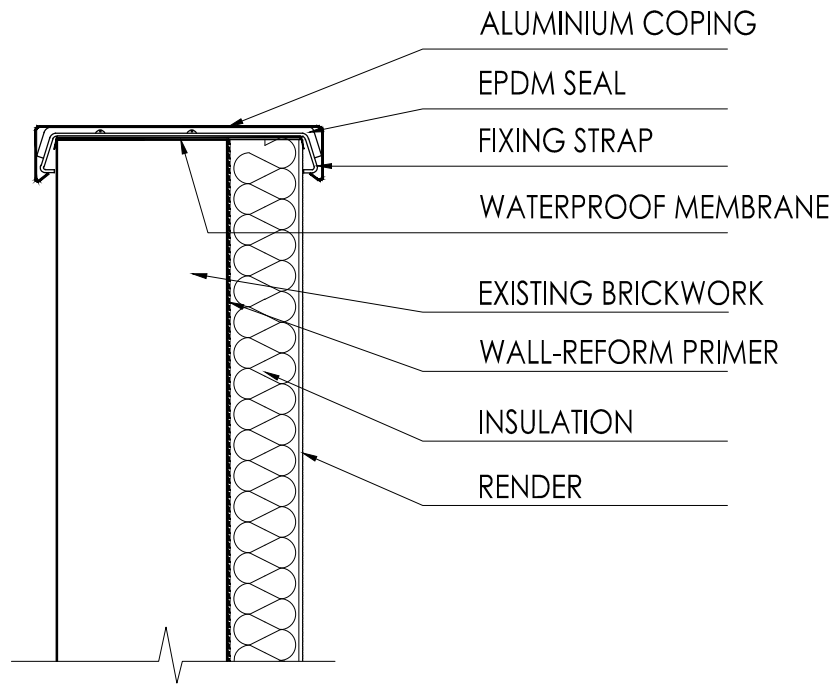

Amendments

DO NOT SCALE FOR CONSTRUCTION



BUILDING SURVEYING  
ARCHITECTURE  
PROJECT MANAGEMENT  
QUANTITY SURVEYING

HOLMBURY HOUSE  
DORKING BUSINESS PARK  
STATION ROAD, DORKING  
SURREY RH4 1HJ  
T: 01306 887070  
F: 01306 876716  
admin@bpq.co.uk  
www.bpq.co.uk

PROJECT  
ST MARGARET'S HOUSE,  
ISLINGTON  
EXTERIOR ENHANCEMENT

CLIENT  
ORIGIN HOUSING

DATE  
MAR 2011


DRAWN SD CHECKED RM

SCALE 1:10@A4  
1:5@A2 FOR PLANNING

TITLE  
DETAIL 6  
PARAPET

DRAWING NO.  
3446/PL08

REV  
\*

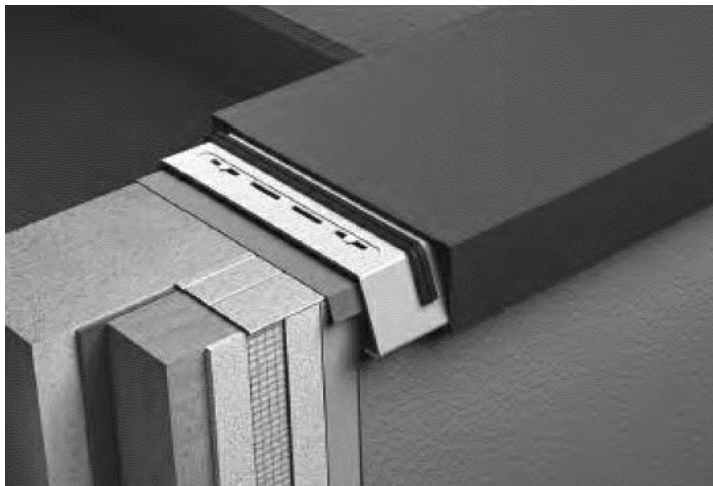

## ALUMASC COPING

