


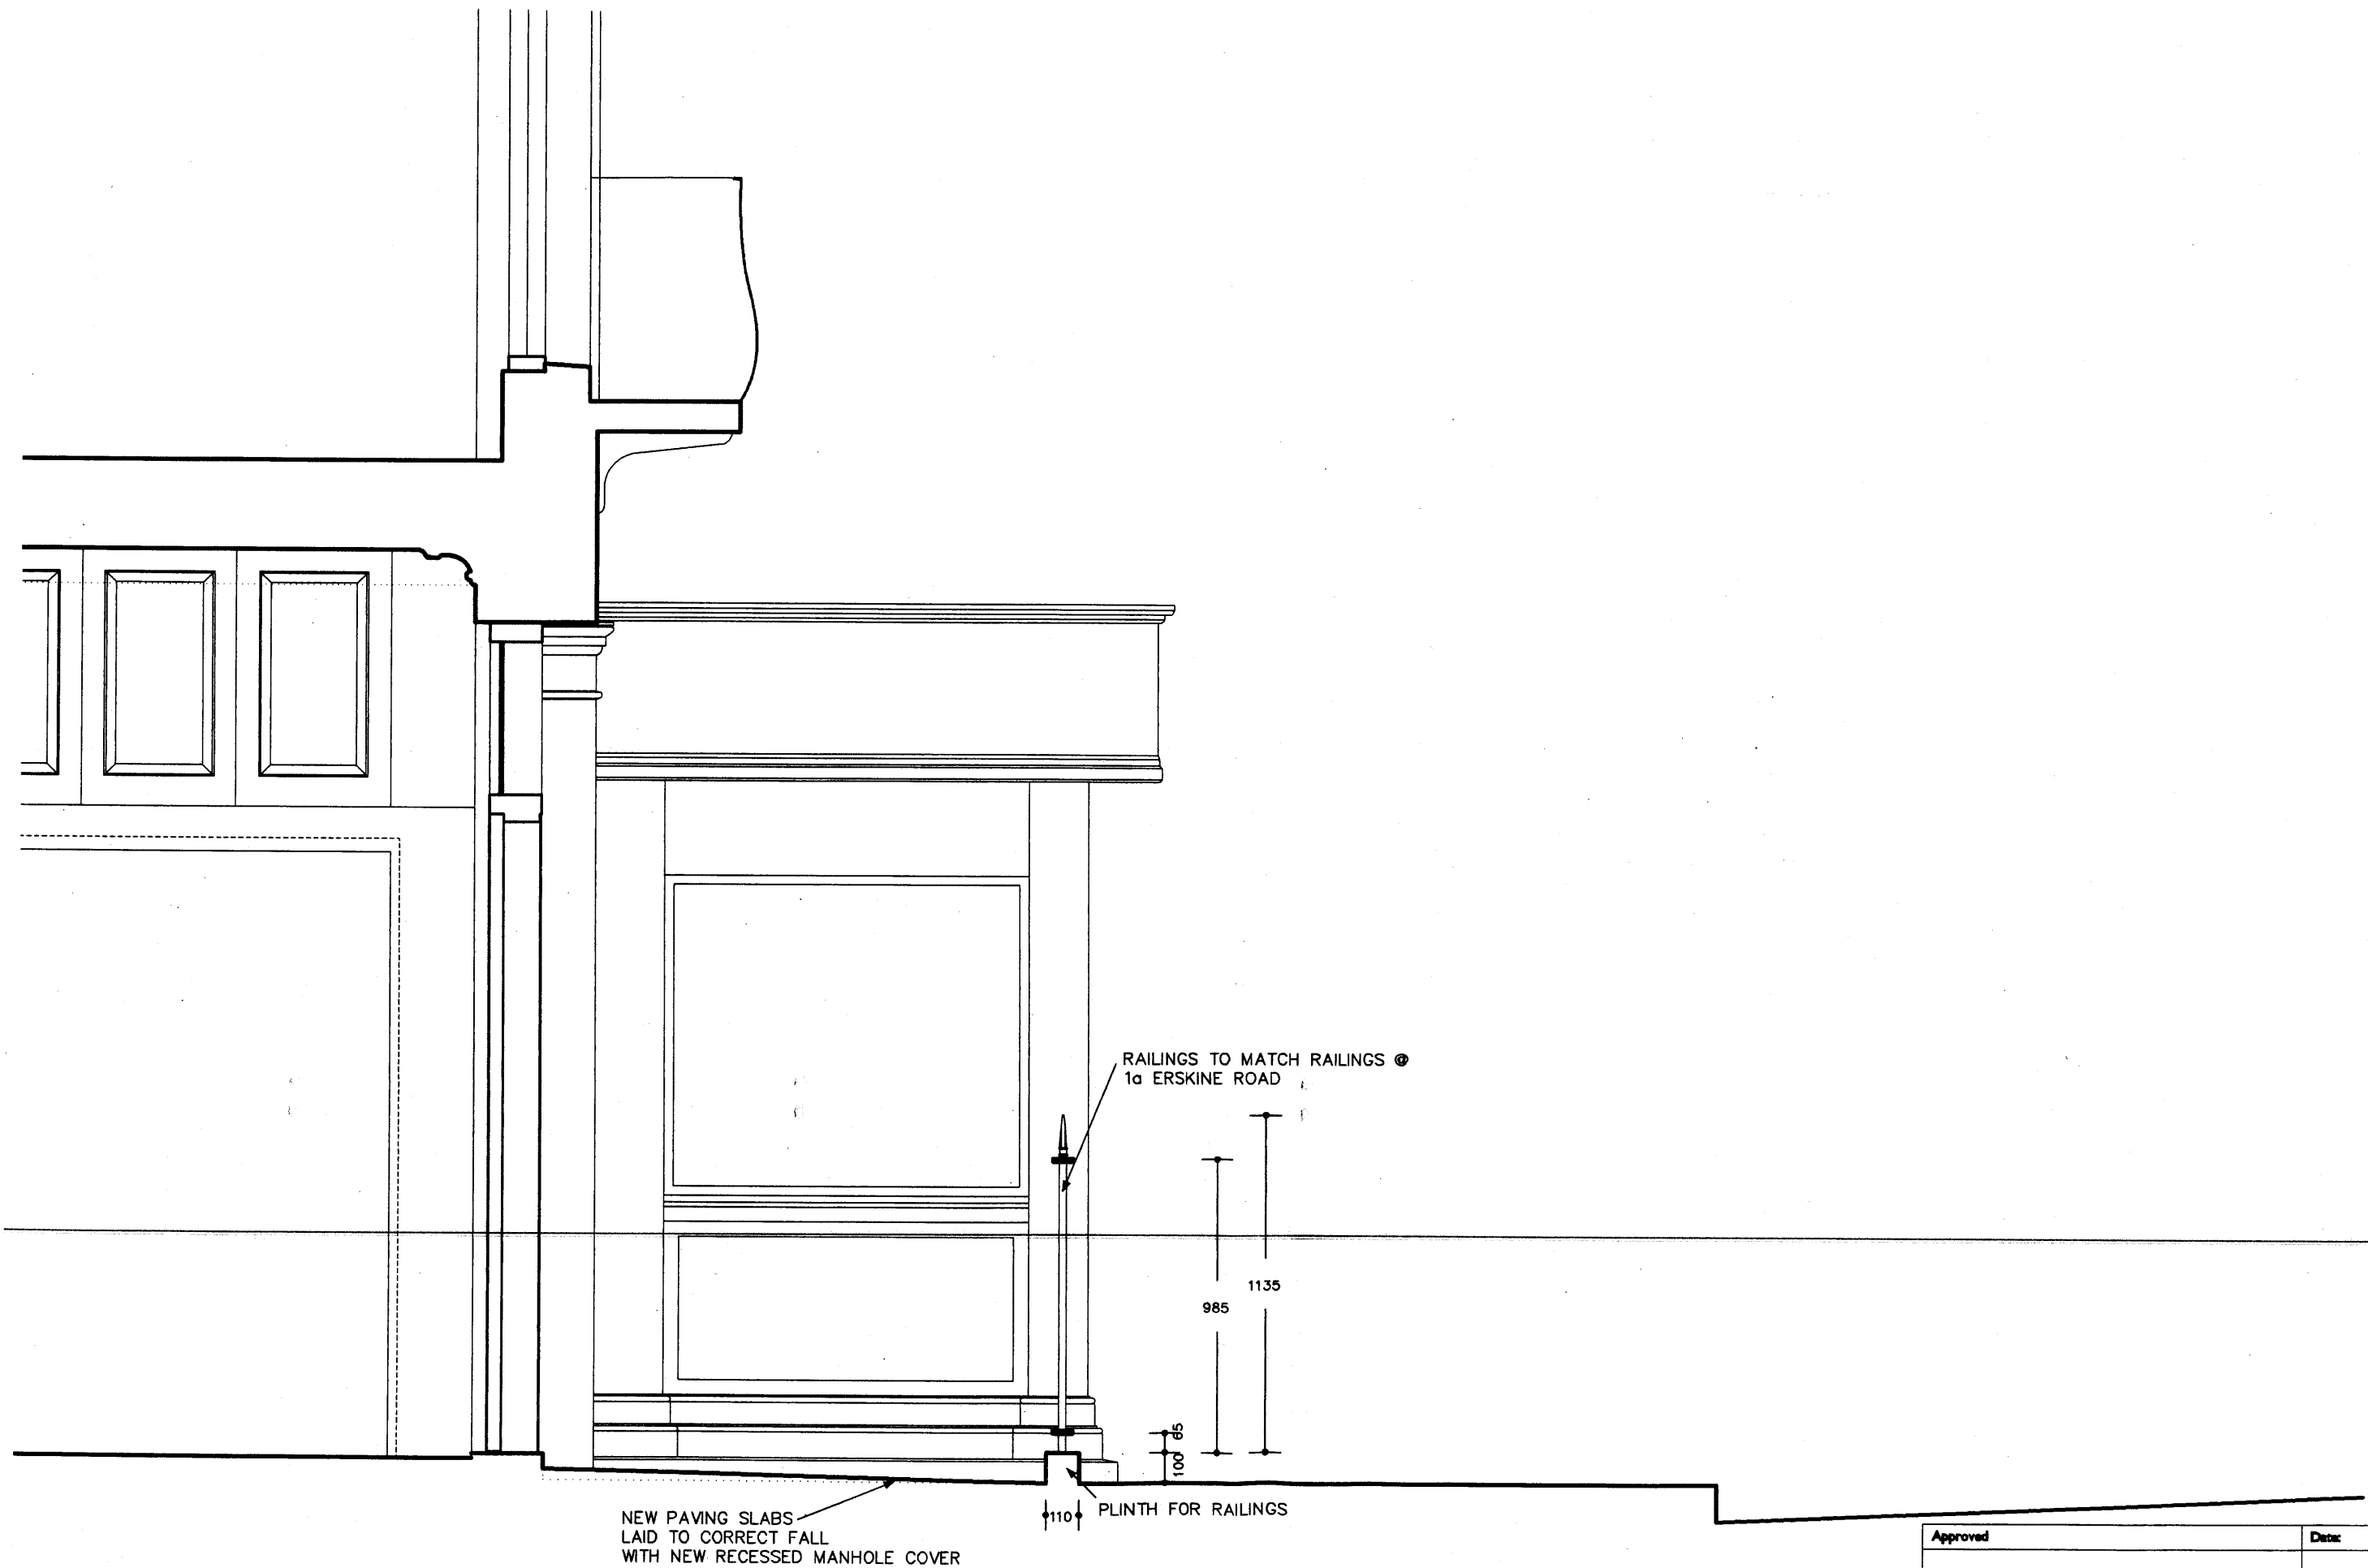

Approved	Date:

aharchitecture	Revisions: A		Project: 3 ERSKINE ROAD PRIMROSE HILL, LONDON NW3 3AJ	Drg. Title: DETAILED LAYOUTS FRONT SECTION	Drawn: AH Date: July 2012	Scale: 1:20 @ A3 Rev: Drg No: ERPH (20) 10 File Ref: ERPH - Proposals Planning Feb 2011.doc
-----------------------	-----------------	--	--	--	--	---