



SECTION A-A
1:50

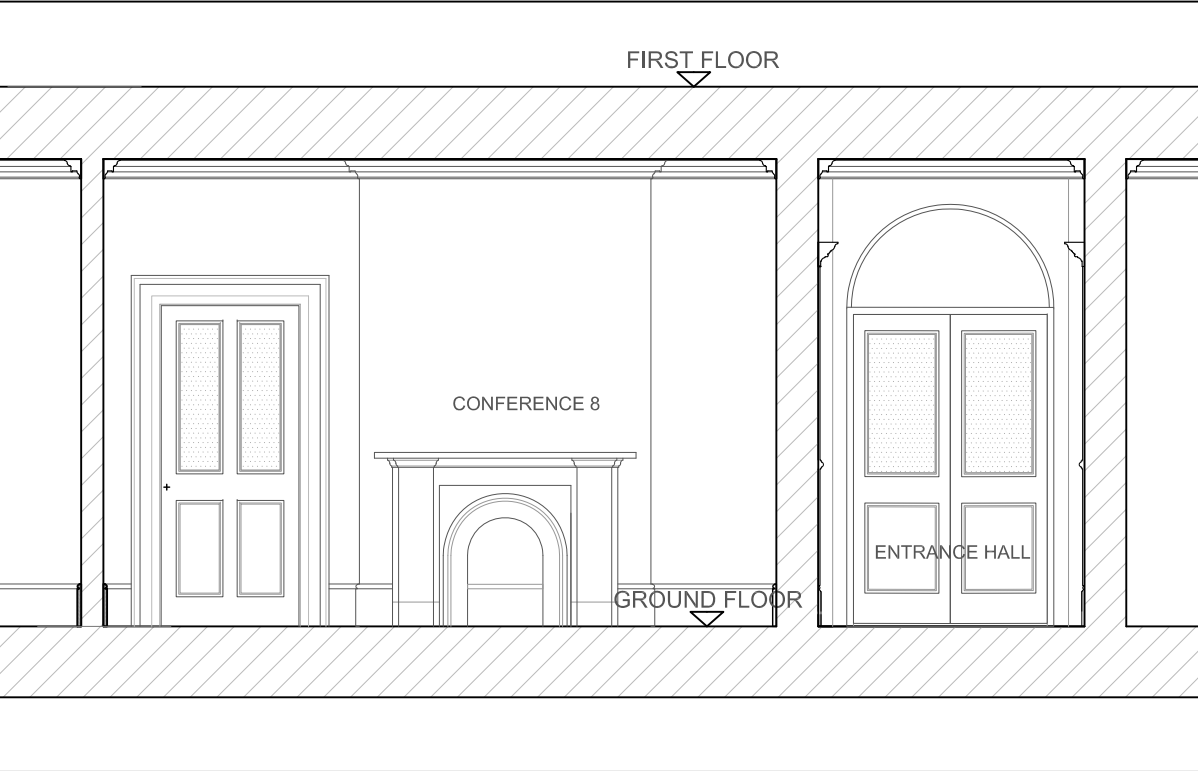

SECTION B-B
1:50

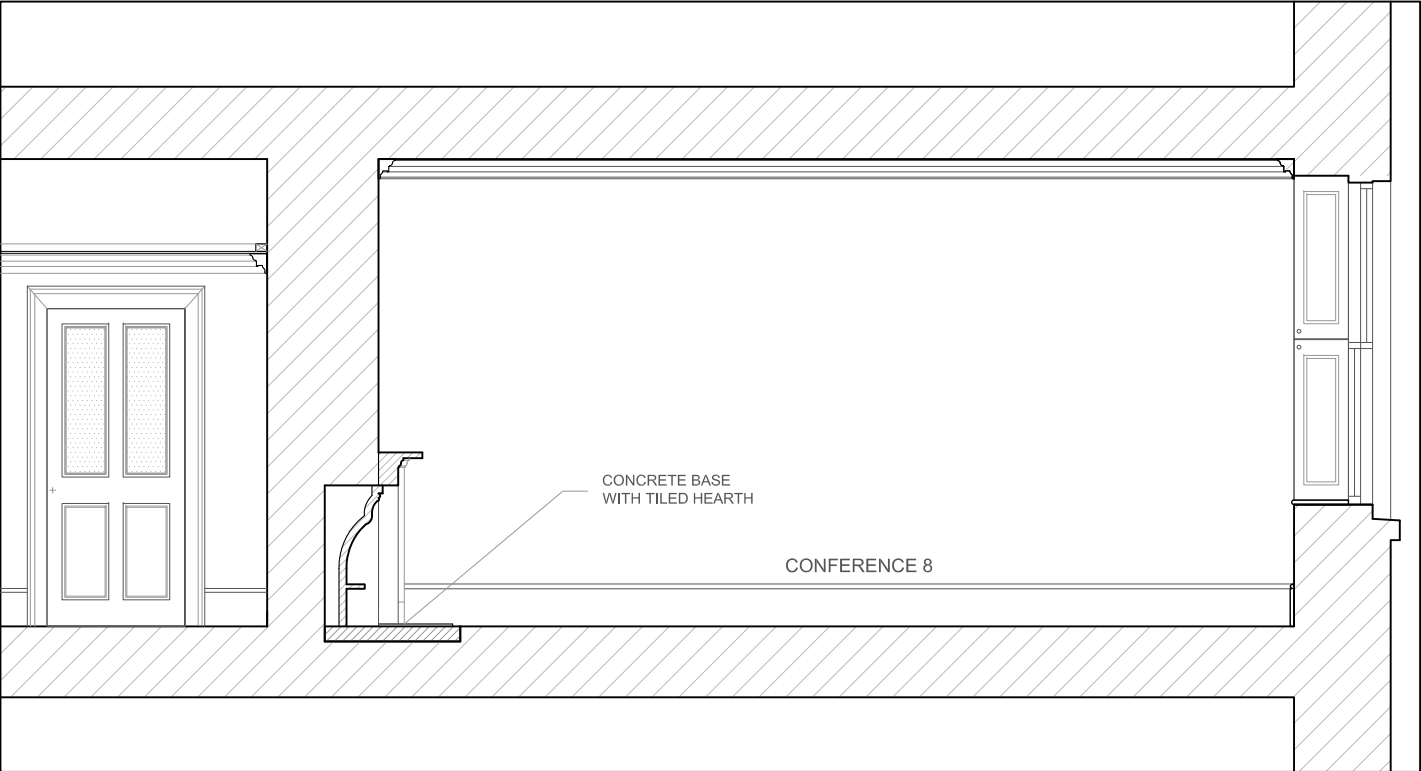

SECTION C-C
1:50

DO NOT SCALE FROM DRAWING. USE FIGURED DIMENSIONS ONLY. WHERE APPLICABLE, CHECK DIMENSIONS ON SITE PRIOR TO COMMENCEMENT OF WORKS.

Revision	Description	Date	By
E	PLANNING APPLICATION ISSUE	24/07/12	PL
R E V I S I O N S			

WEIGHTMAN & BULLEN A R C H I T E C T S tel: 020 7323 9593 fax: 020 7637 0806 e-mail: wb@wb-london.com		Project No.2 NEW SQUARE LINCOLN'S INN, W1G 6QP AS APPROVED SECTIONS	Date 04/05/12
Dwg. No.	5655/110	Rev. F	Scale 1:50@A3
		Drawn PC	Checked PB