

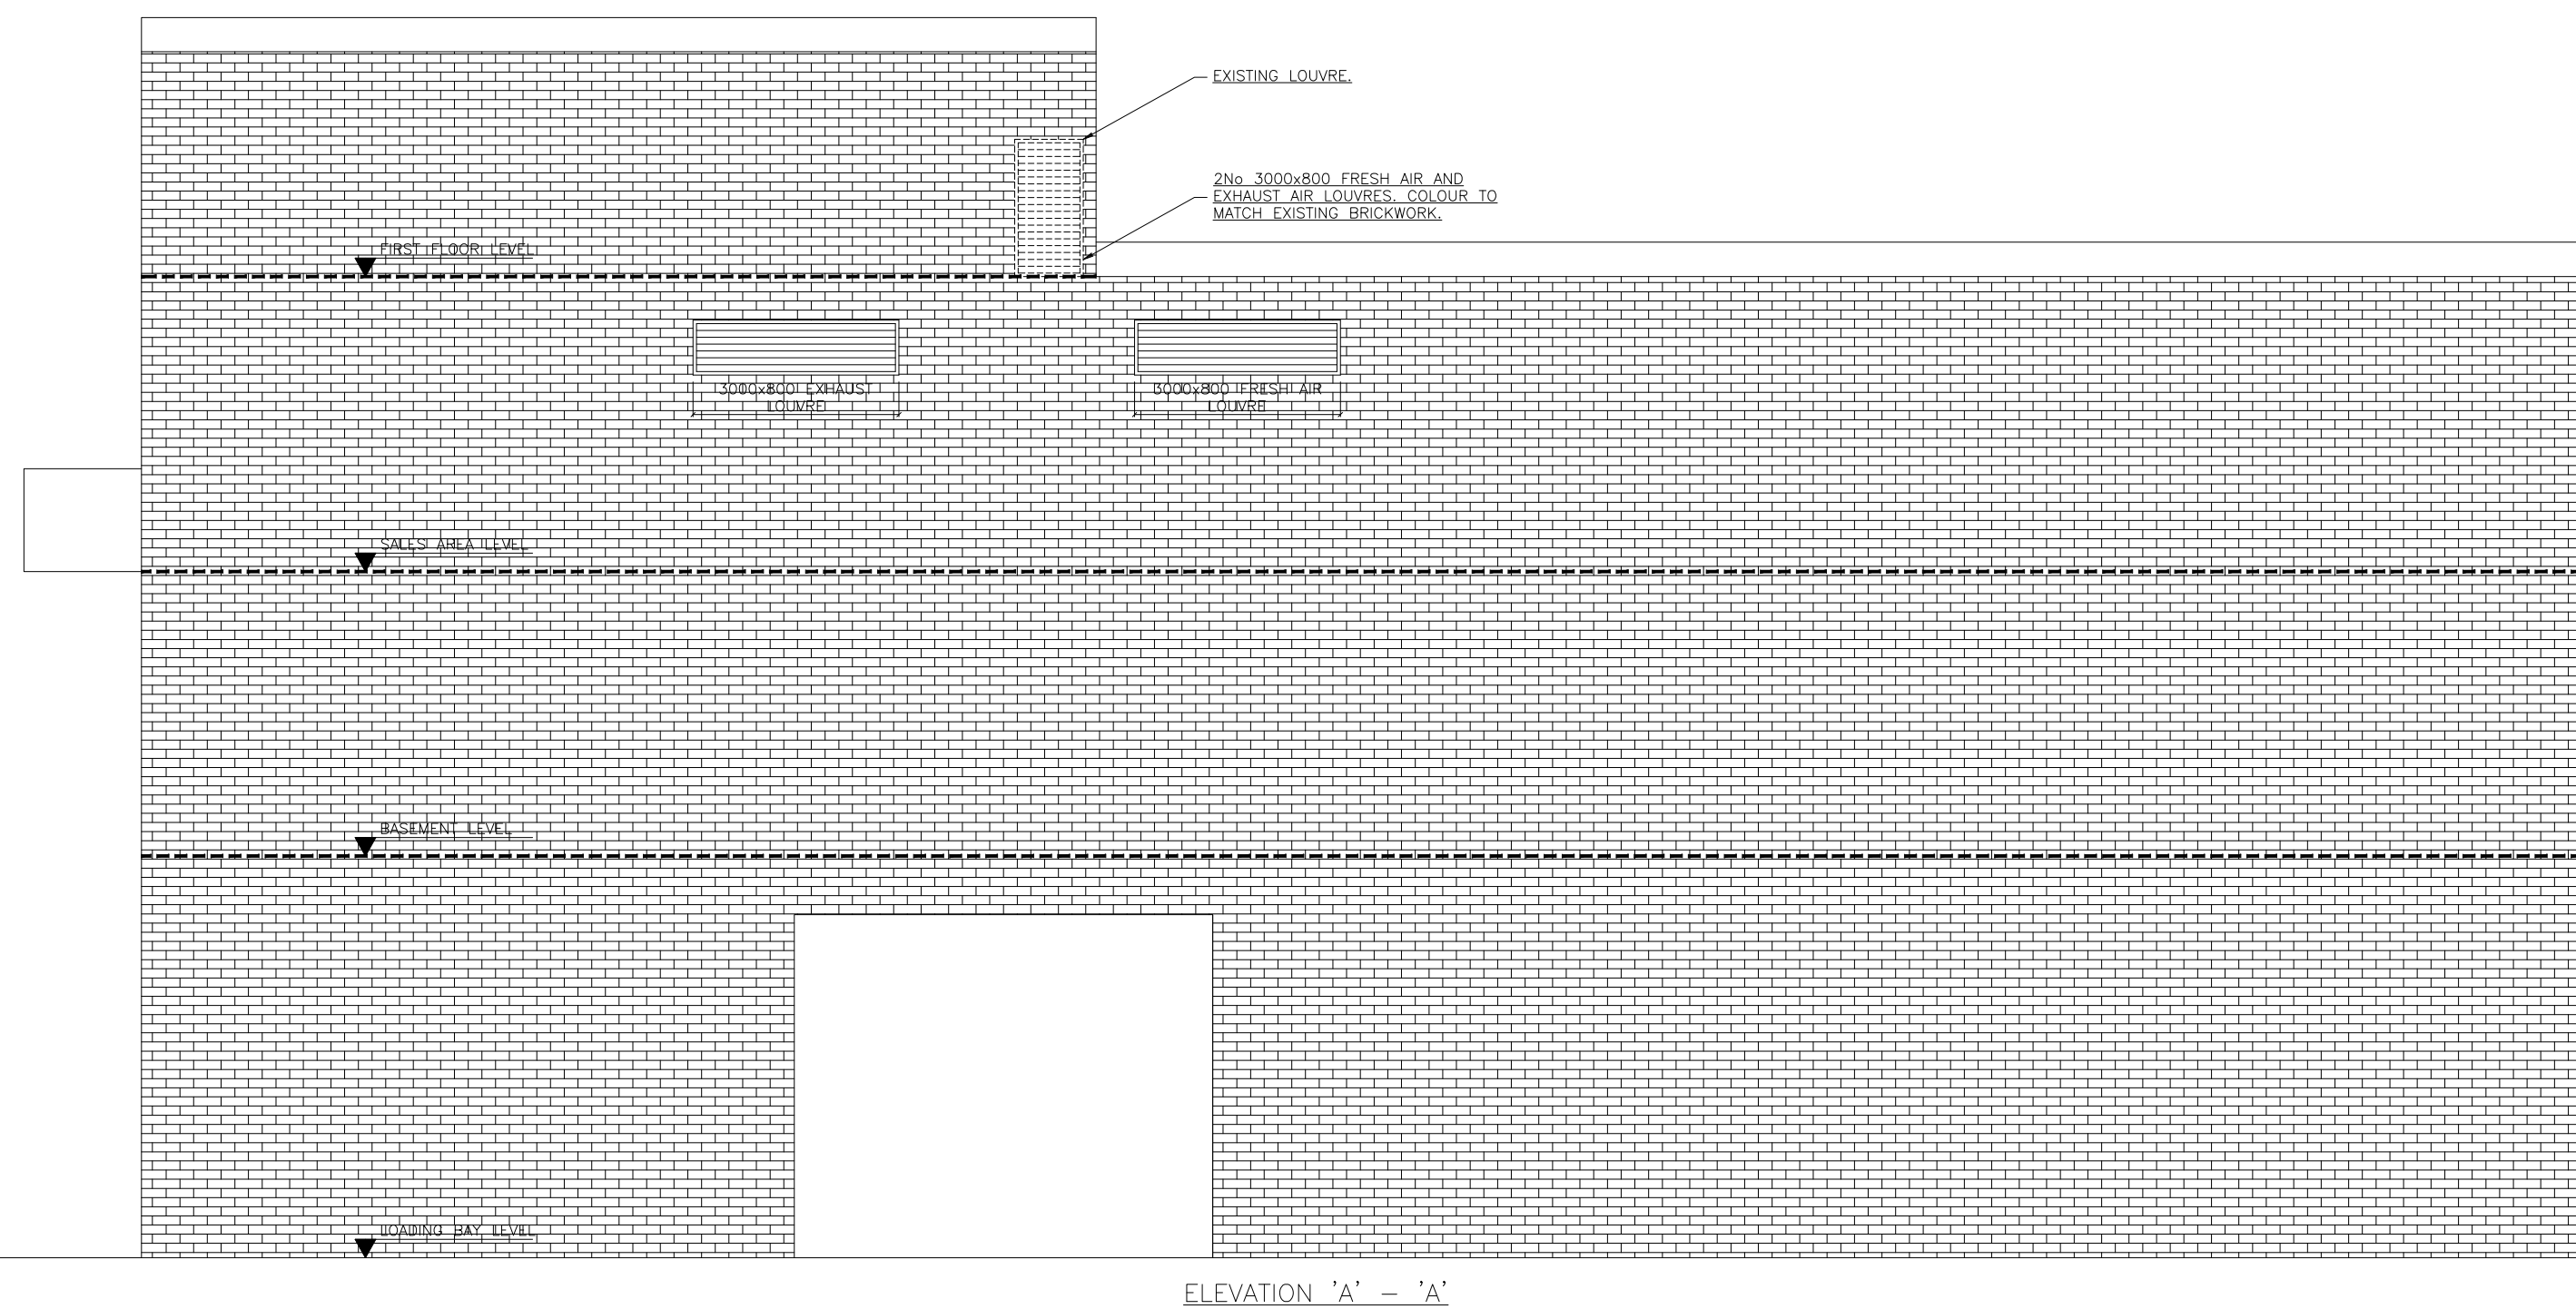


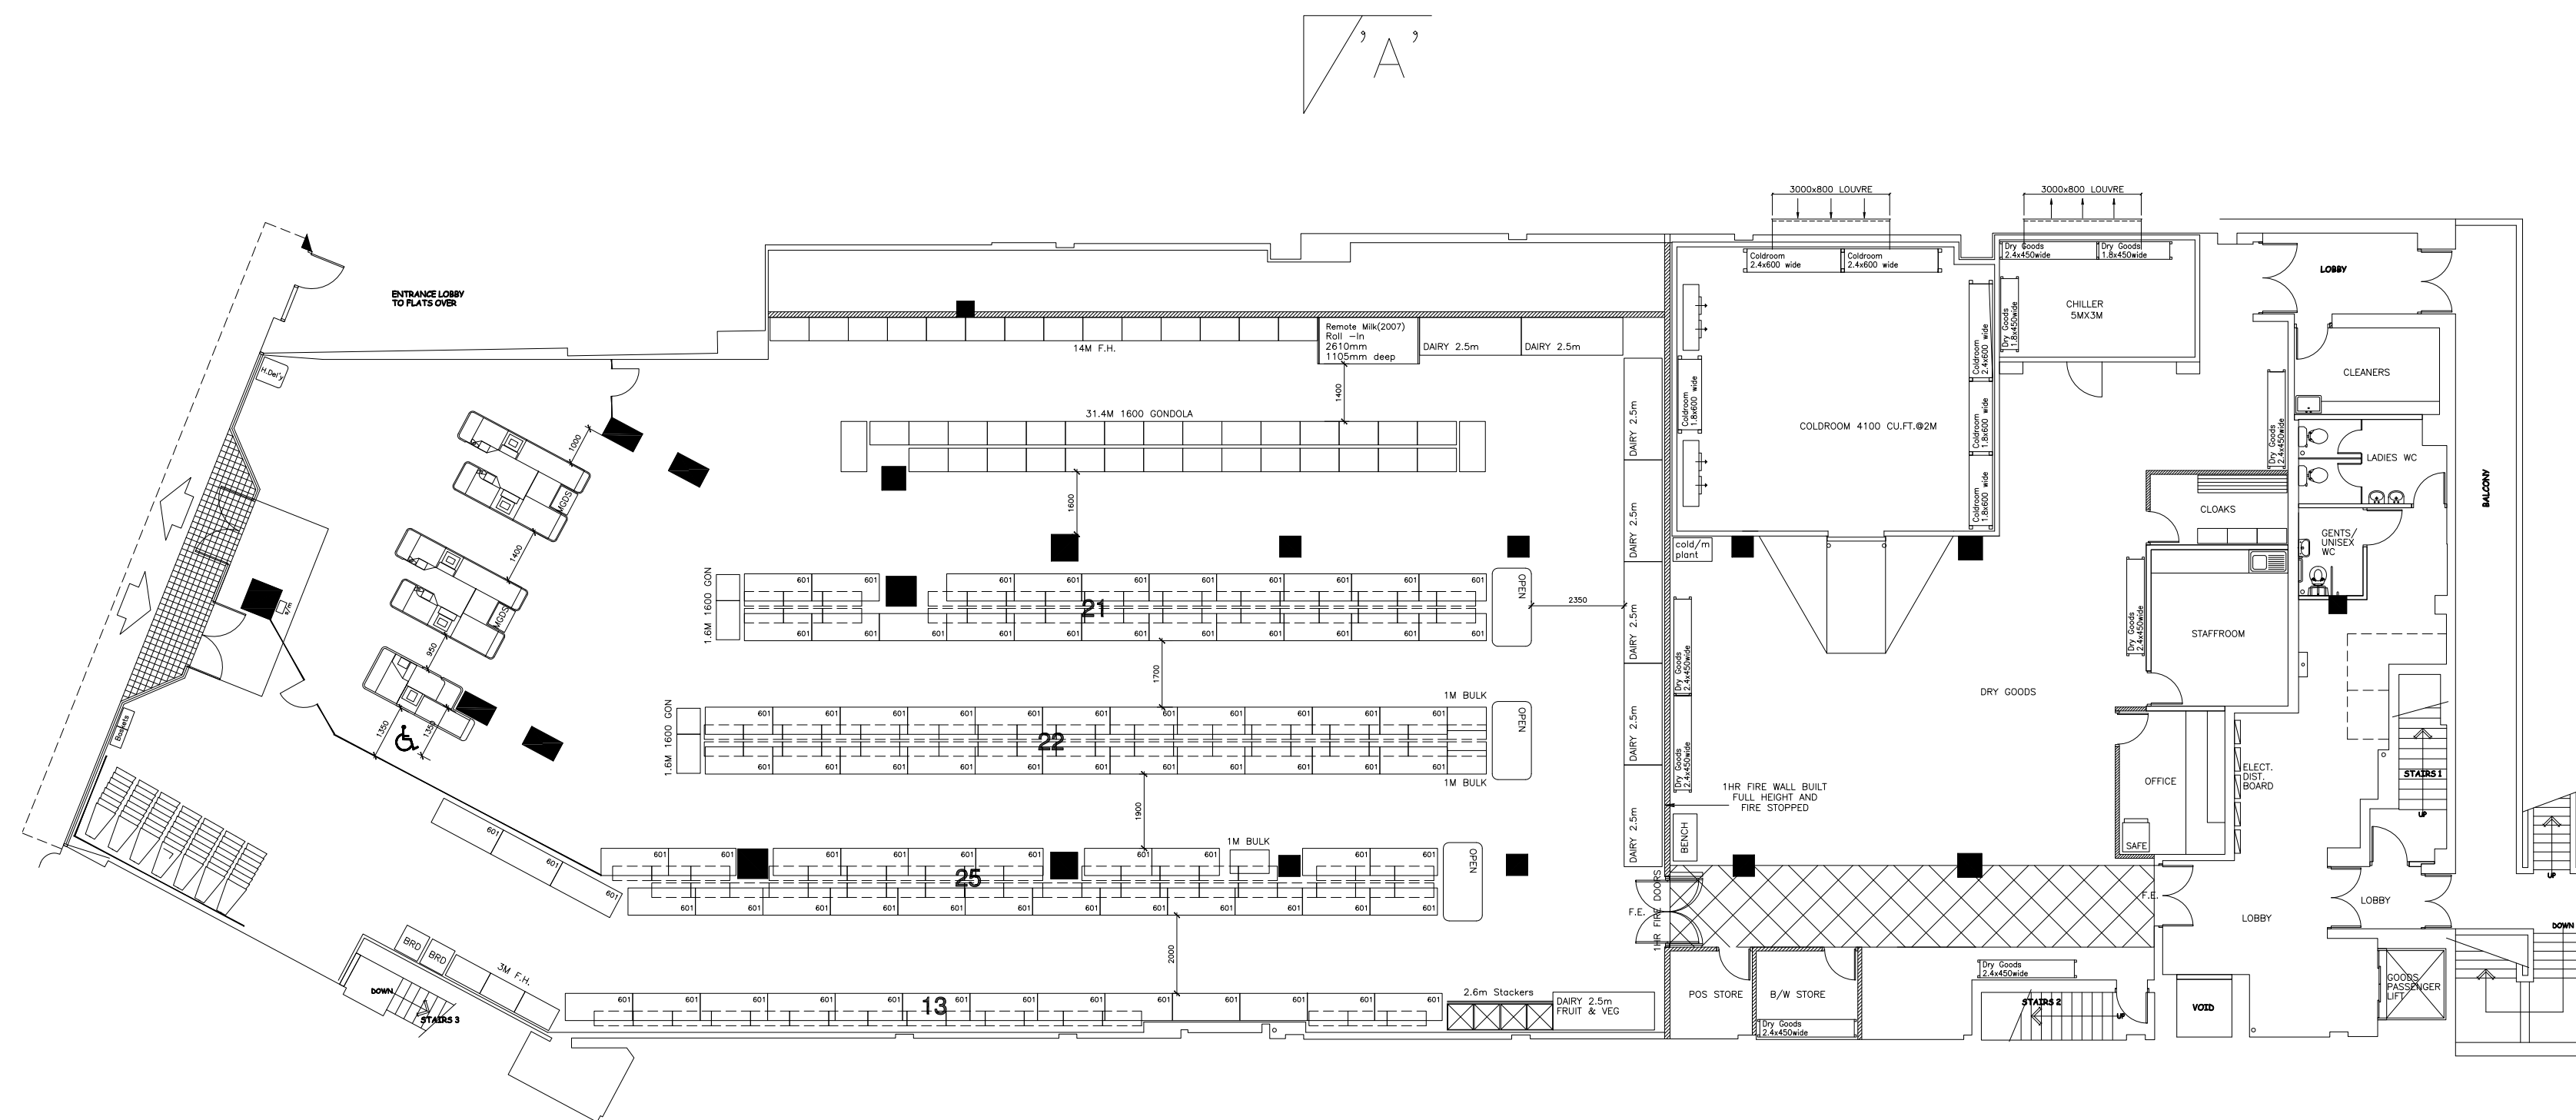

DO NOT SCALE

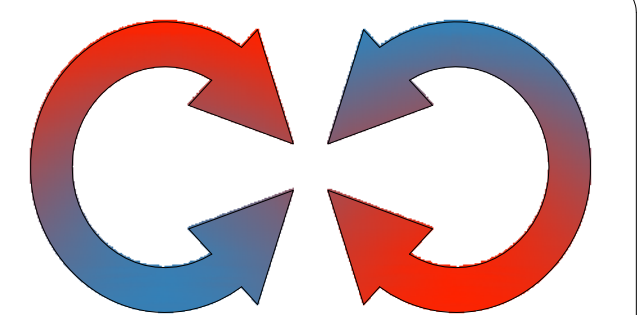

PRO-MEC UK LTD
Professional Mechanical & Electrical Contractors

Unit 1, Delta Way Business Centre,
Longford Road, Cannock, Staffordshire, WS11 0LJ

Tel: 01543 509555
Fax: 01543 504888

E-Mail: action@promecuk.com

Company Registration No: 6978278
VAT Registration: 977 8080 64

Client

ICELAND FROZEN FOOD

Project 117 FINCHLEY ROAD
SWISS COTTAGE
LONDON NW3 6LB

Drawing Title

EXTERNAL BUILDING ELEVATION

Drawn by	
----------	--

Checked by _____

Scale

1:100

Date _____

MARCH 2012

Drawing No.

rev.

PM315 - 4