



PROJECT
MESTCI HOUSE

Flat A
13 Primrose Gardens
London
NW3 4UJ

THE AUTHOR TAKES NO RESPONSIBILITY FOR ANY DIMENSIONS OBTAINED BY SCALING FROM THIS DRAWING. IF NO DIMENSION IS SHOWN THE RECIPIENT MUST ASCERTAIN THE DIMENSION SPECIFICALLY FROM THE ARCHITECT OR BY SITE MEASUREMENT AND MAY NOT RELY UPON THIS DRAWING. SUPPLYING THIS DRAWING IN DIGITAL FORM IS SOLELY FOR CONVENIENCE AND NO RELIANCE MAY BE PLACED ON ANY DATA ON DIGITAL FORM. ALL DATA MUST BE CHECKED AGAINST THE HARD COPY.

ARCHITECTURAL DRAWINGS ARE FOR COORDINATION PURPOSES ONLY. FOR ANY SPECIALIST INFORMATION, PLEASE REFER TO CONTRACTORS / SUB-CONTRACTORS DRAWINGS.

REV	003	02/08/2012
REV	002	25/06/2012
REV	001	04/06/2012

DESIGNER
SEDA ZIREK

Flat H, 112 Fellows Road TEL: +44 7903177029
NW3 3JH
London / UK

CONTRACTOR

CLIENT
KARACA MESTCI

NOTES


PROJECT NUMBER:
043


FORMAT:
A3


SCALE:
1:100


DRAWING TITLE:
EXISTING PLOT ELEVATION

DRAWING NUMBER:
A-102

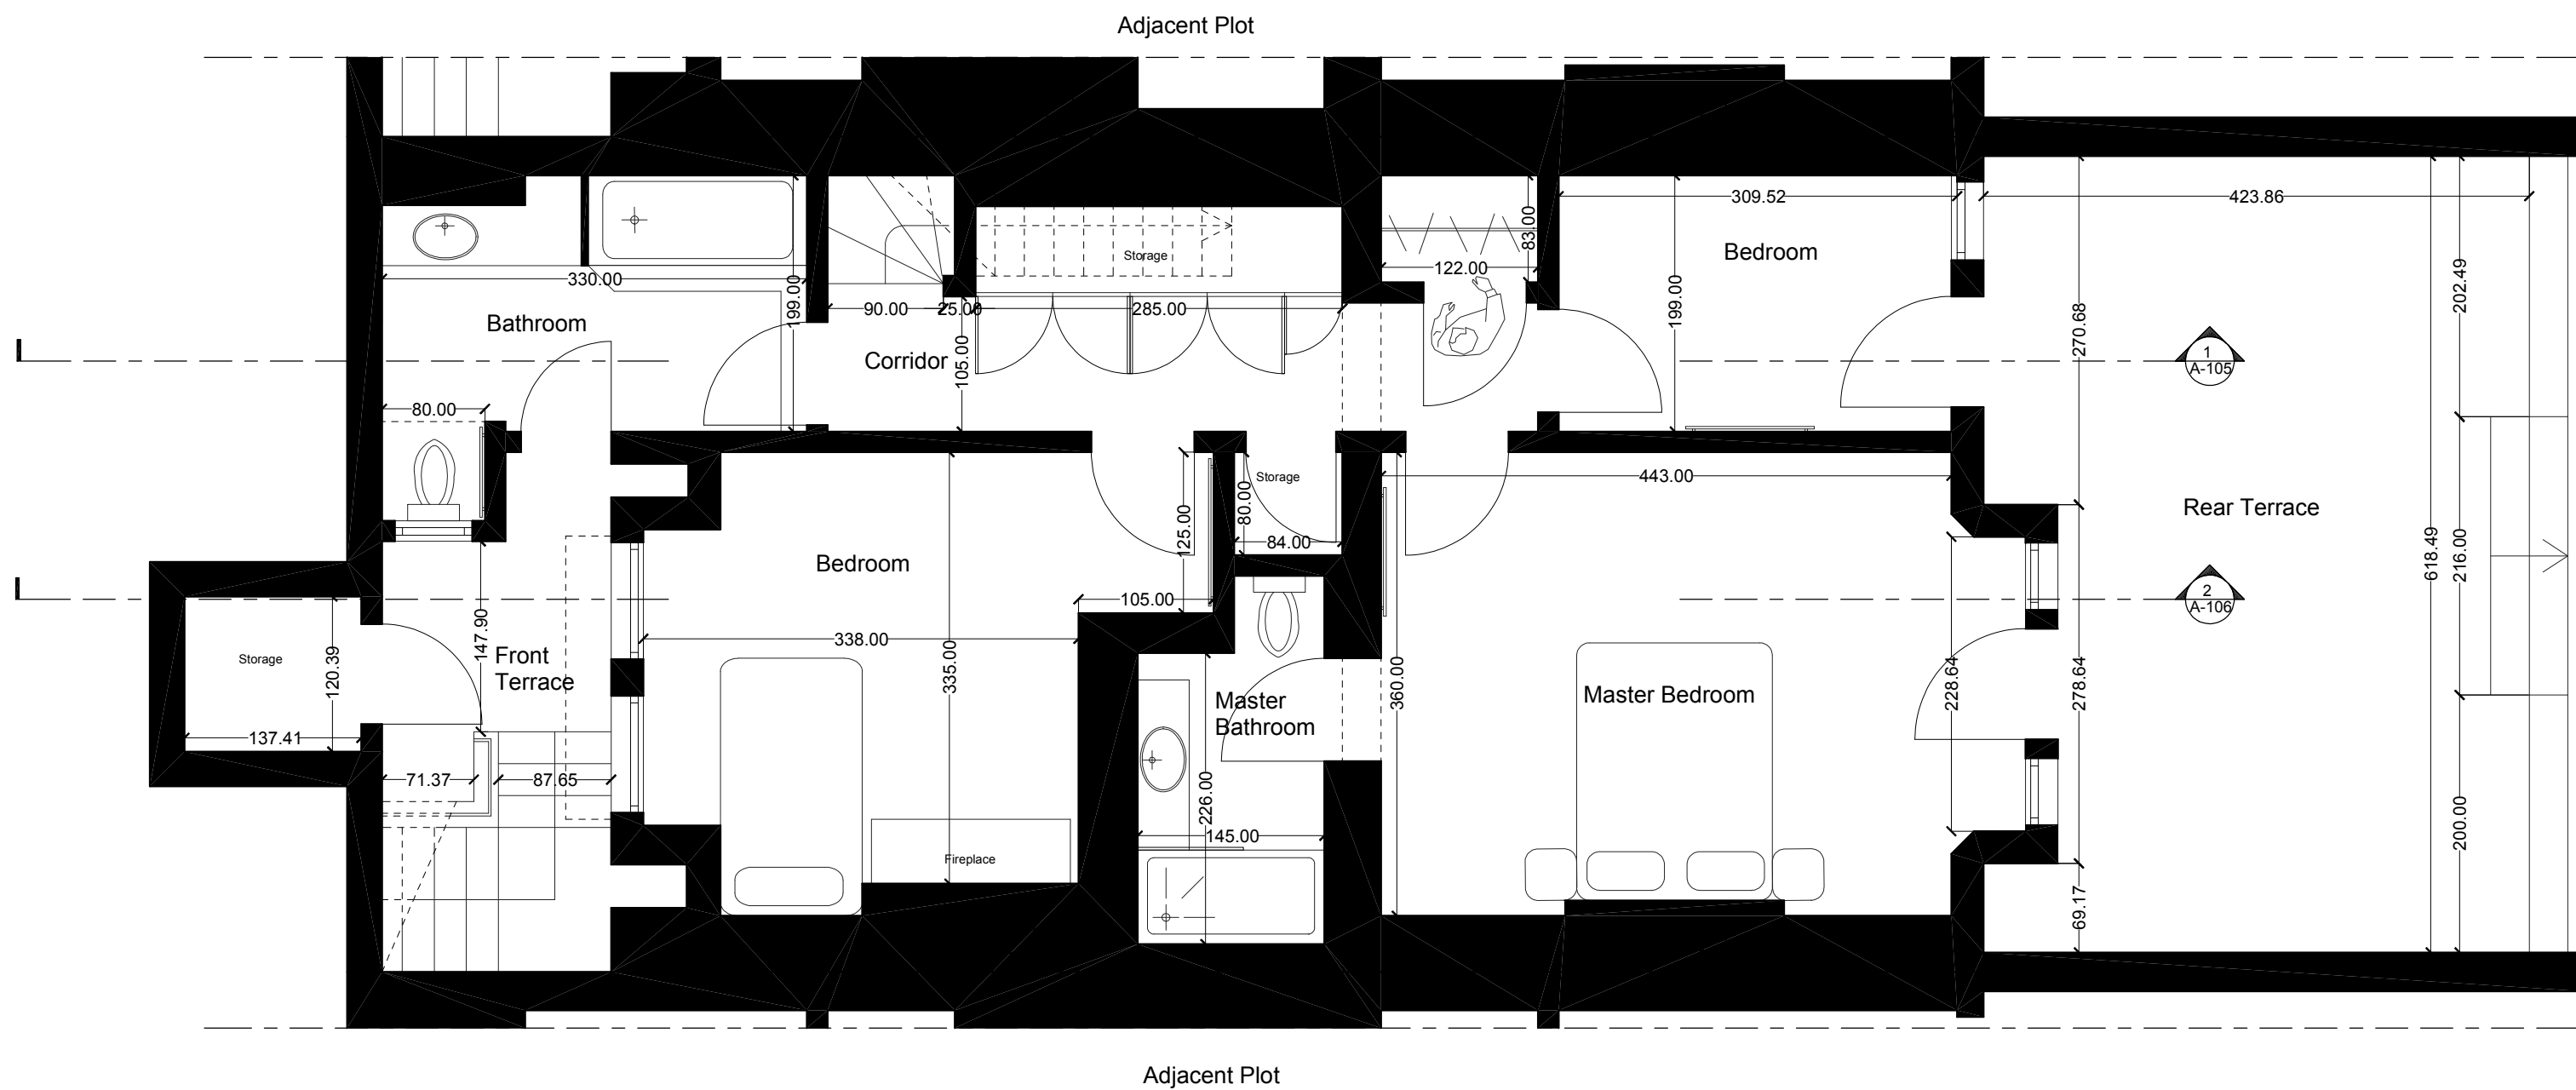[illegible]

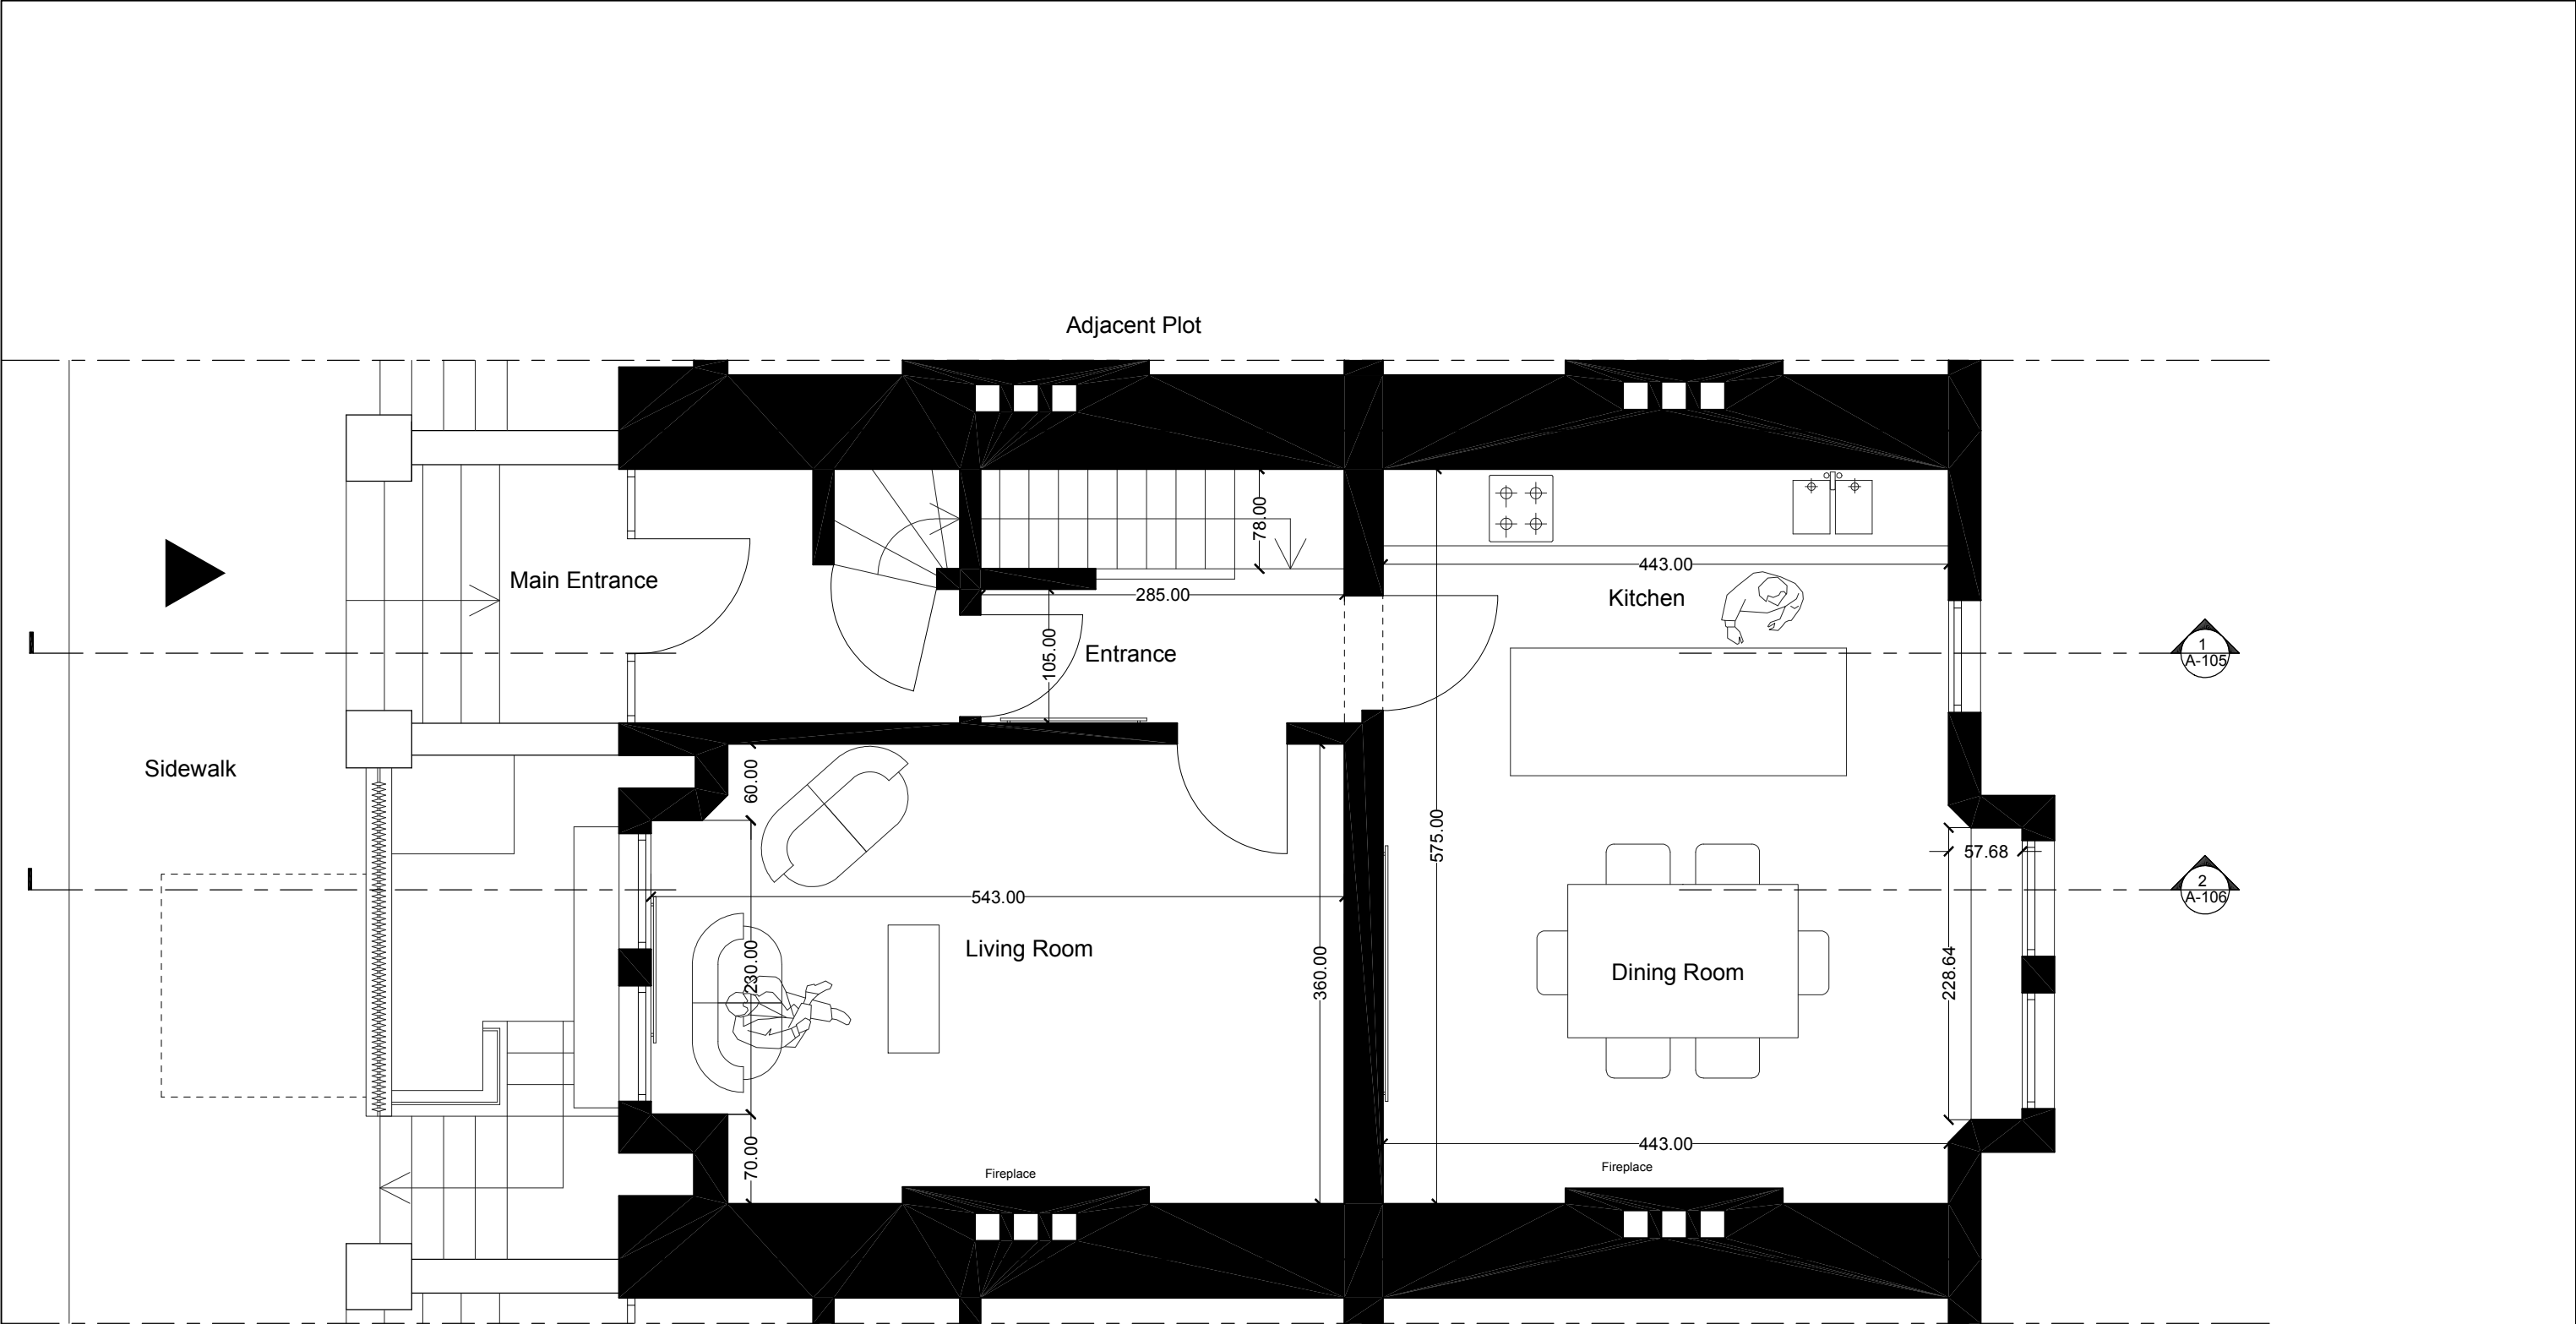

PROJECT				DESIGNER		CONTRACTOR		CLIENT		NOTES		
MESTCI HOUSE				SEDA ZIREK				KARACA MESTCI				
Flat A				Flat H, 112 Fellows Road		TEL: +44 7903177029						
13 Primrose Gardens				NW3 3JH								
London				London / UK								
NW3 4UJ												
THE AUTHOR TAKES NO RESPONSIBILITY FOR ANY DIMENSIONS OBTAINED BY SCALING FROM THIS DRAWING. IF NO DIMENSION IS SHOWN THE RECIPIENT MUST ASCERTAIN THE DIMENSION SPECIFICALLY FROM THE ARCHITECT OR BY SITE MEASUREMENT AND MAY NOT RELY UPON THIS DRAWING. SUPPLYING THIS DRAWING IN DIGITAL FORM IS SOLELY FOR CONVENIENCE AND NO RELIANCE MAY BE PLACED ON ANY DATA ON DIGITAL FORM. ALL DATA MUST BE CHECKED AGAINST THE HARD COPY.												
ARCHITECTURAL DRAWINGS ARE FOR COORDINATION PURPOSES ONLY. FOR ANY SPECIALIST INFORMATION, PLEASE REFER TO CONTRACTORS / SUB-CONTRACTORS DRAWINGS.												

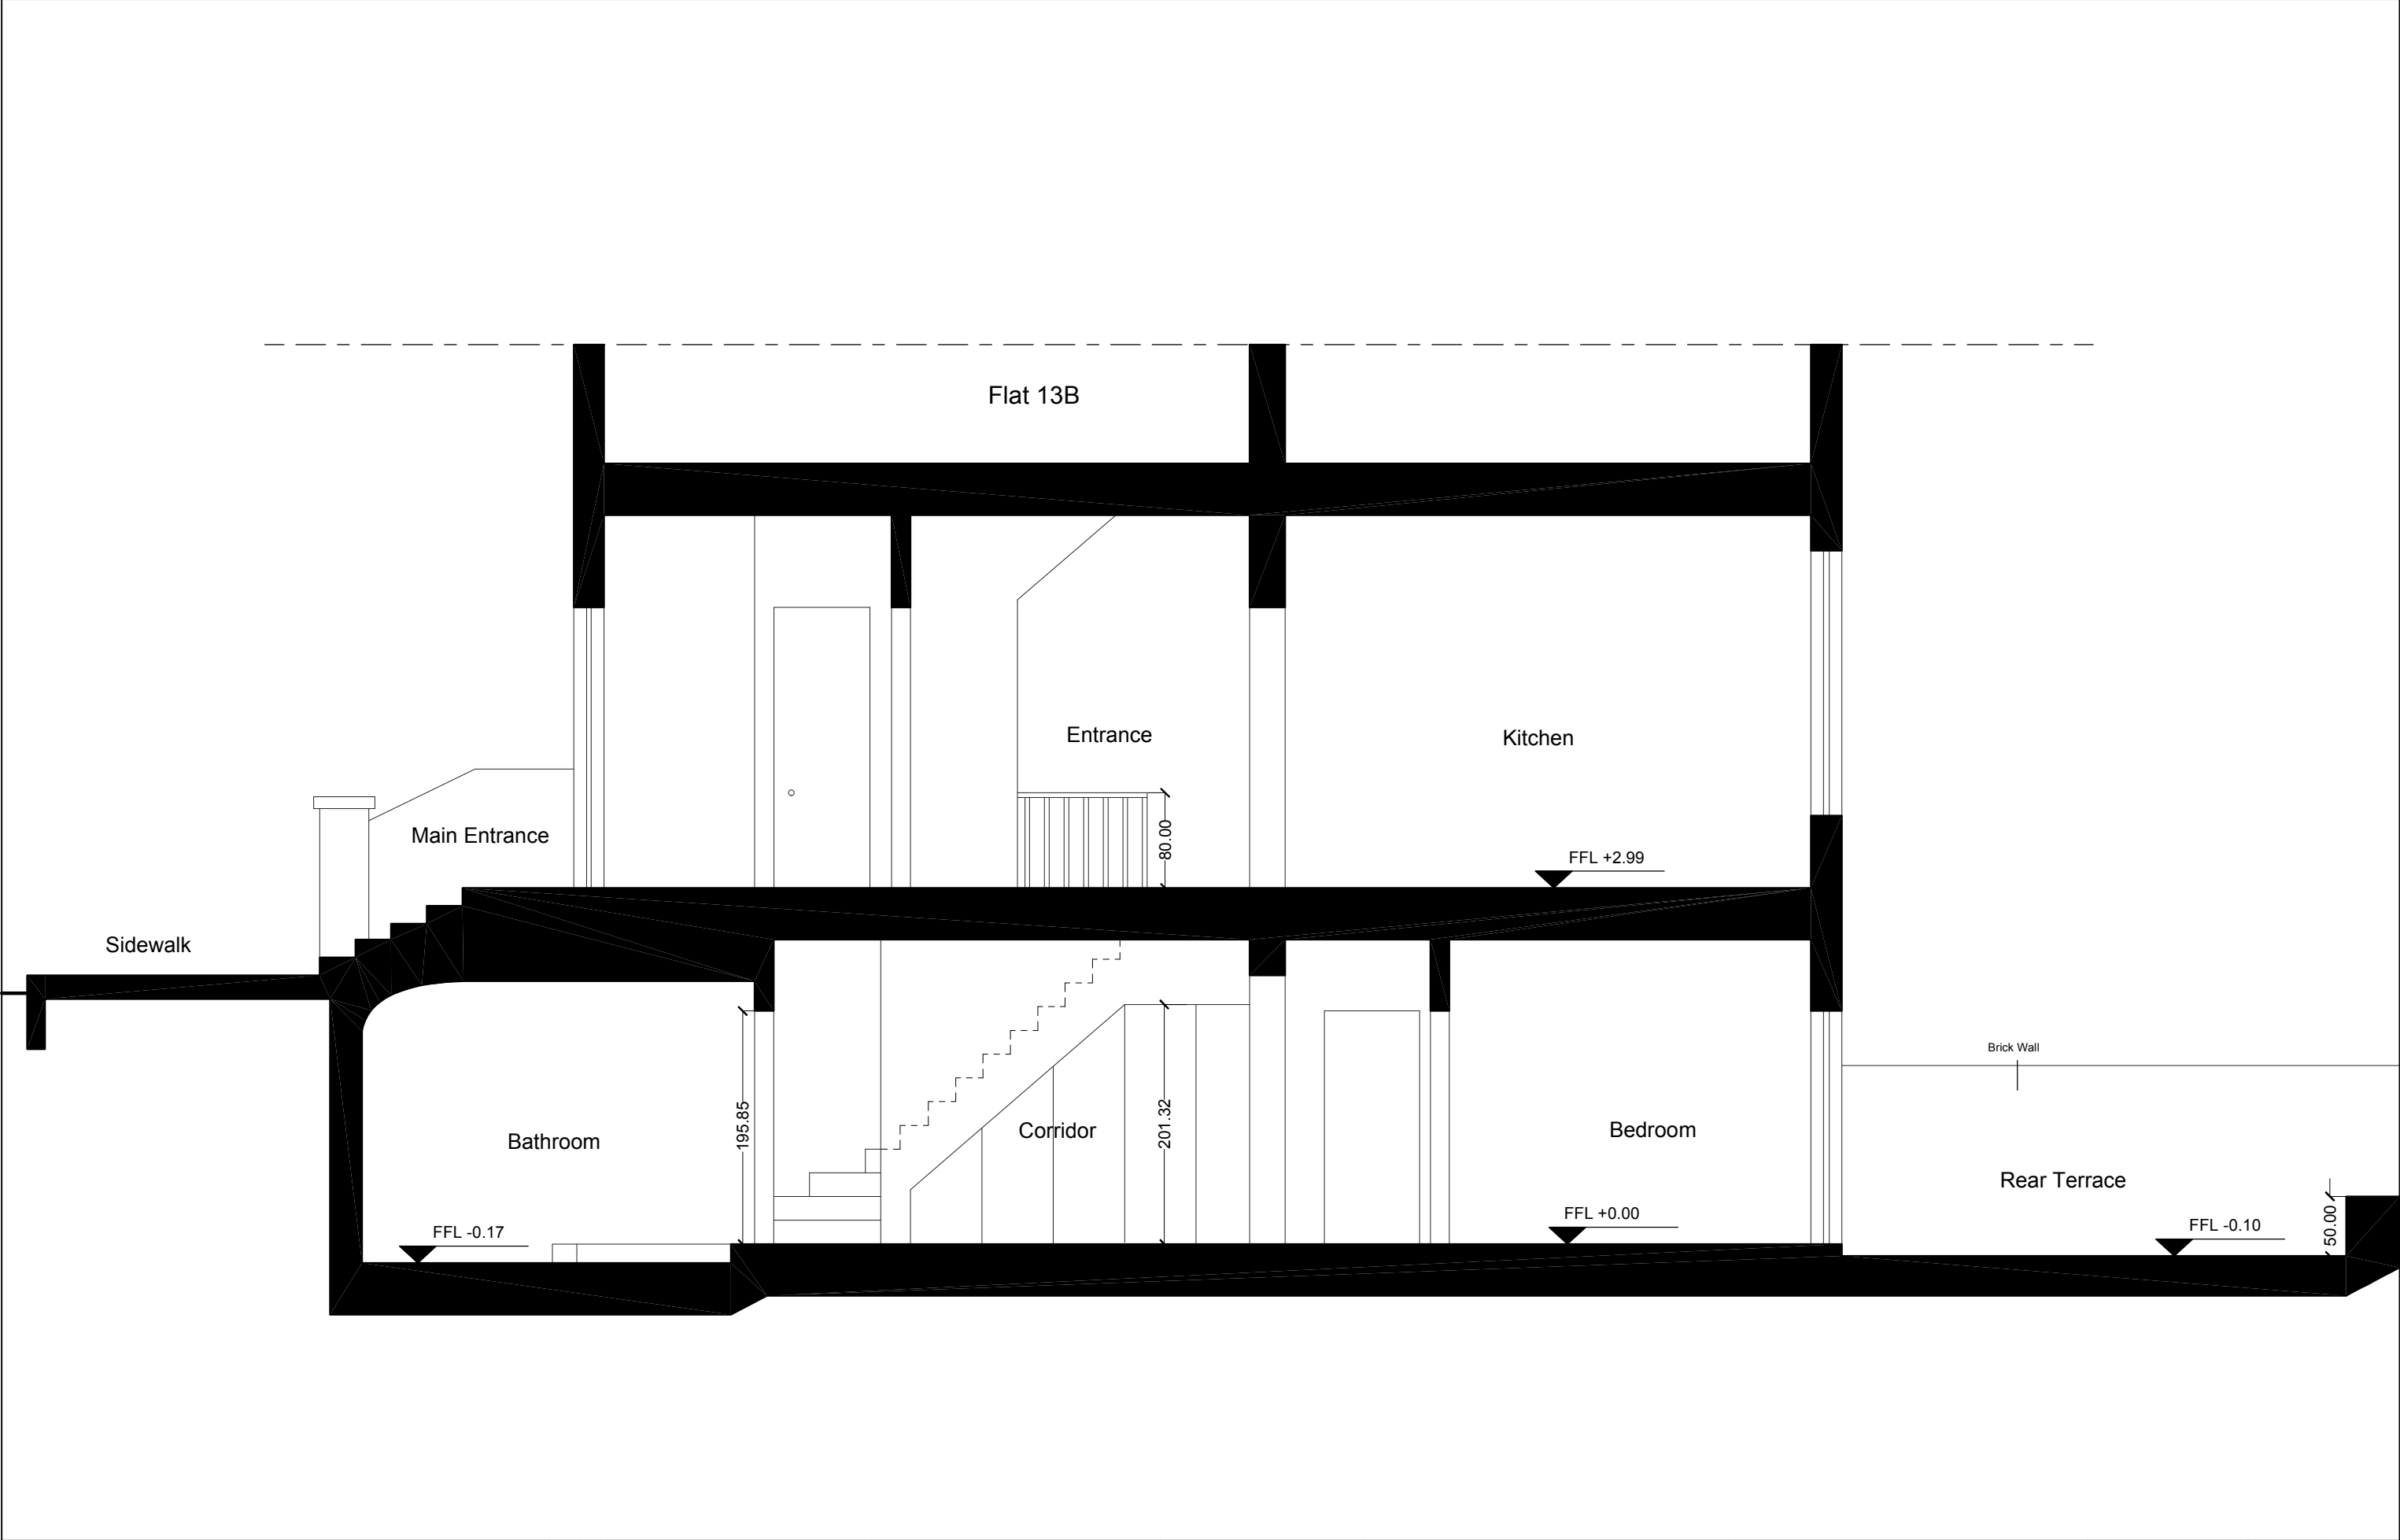

<div>PROJECT</div> <div>MESTCI HOUSE</div> <div>Flat A 13 Primrose Gardens London NW3 4UJ</div> <div>THE AUTHOR TAKES NO RESPONSIBILITY FOR ANY DIMENSIONS OBTAINED BY SCALING FROM THIS DRAWING. IF NO DIMENSION IS SHOWN THE RECIPIENT MUST ASCERTAIN THE DIMENSION SPECIFICALLY FROM THE ARCHITECT OR BY SITE MEASUREMENT AND MAY NOT RELY UPON THIS DRAWING. SUPPLYING THIS DRAWING IN DIGITAL FORM IS SOLELY FOR CONVENIENCE AND NO RELIANCE MAY BE PLACED ON ANY DATA ON DIGITAL FORM. ALL DATA MUST BE CHECKED AGAINST THE HARD COPY. ARCHITECTURAL DRAWINGS ARE FOR COORDINATION PURPOSES ONLY. FOR ANY SPECIALIST INFORMATION, PLEASE REFER TO CONTRACTORS / SUB-CONTRACTORS DRAWINGS.</div>	
---	--	--	

