

NOTES


This drawing is intended for the use of the individual or entity to whom it is addressed.

You are hereby notified that any dissemination, distribution or copying of this drawing is strictly prohibited.

1. All dimensions and levels to be checked on site. The Architect to be notified of any discrepancies.

2. This drawing to be read in conjunction with the other relevant project drawings and in addition, with structural, M & E engineers, approved sub-contractors drawings and current instructions.

3. All work to be undertaken with the requirements of the current Building and Water Regulations.

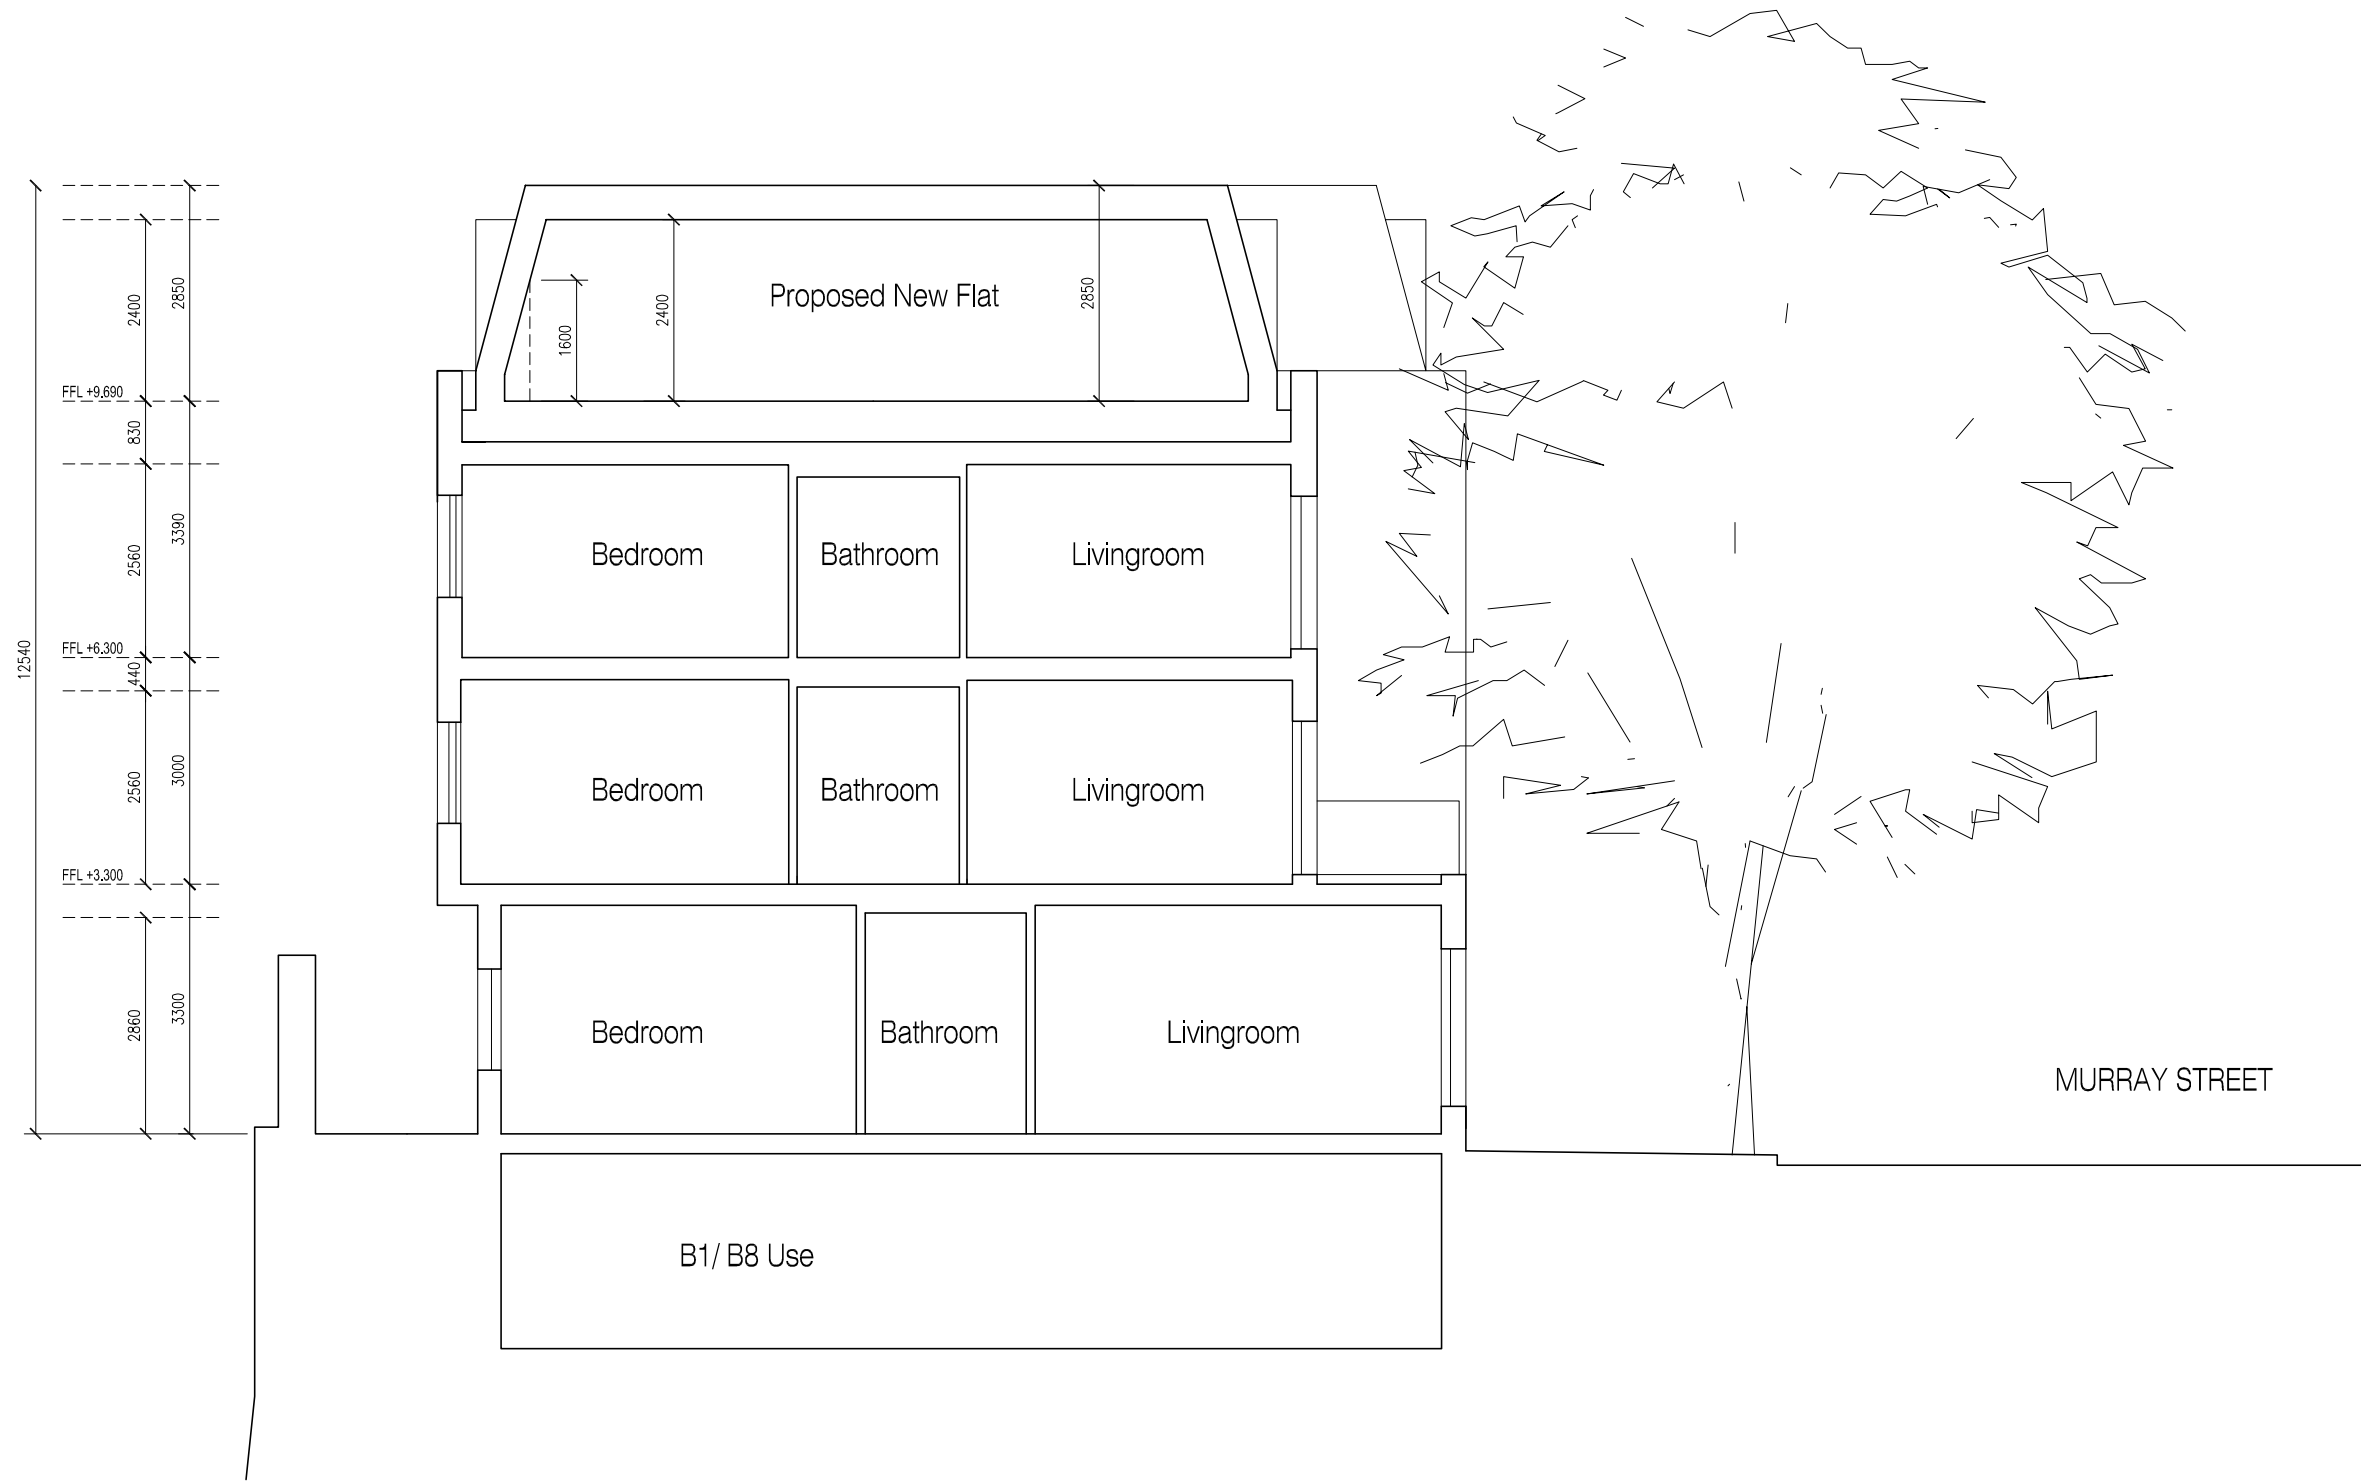

REV	DATE	BY	CHK
PURPOSE OF ISSUE PLANNING			
ISSUE DATE 01-02-2012		REFERENCE NO -	ISSUED TO -
CLIENT DAMSONETTI UK LTD.			
ARCHITECTS MOXON CINCOTTA ARCHITECTS 9 ORANGE ROAD, LONDON SE1 3BE			
PROJECT 17 MURRAY STREET LONDON NW1 9RE			
DRAWING TITLE Proposed Cross Section AA			
SCALE 1:50@A1 1:100@A3	DATE 13/01/2012	DRAWN AC/JM	CHECKED AC/JM
DRAWING No.		REV	
1111 - 106			00