


These plans and specifications prepared by Brian O'Reilly Architects as instruments of professional service shall remain the property of Brian O'Reilly Architects.

These plans may not be copied or re-used without the express written consent of Brian O'Reilly Architects. The use of these plans for construction is permitted only when specifically released for construction reference by a dated authorised signature.

These plans are project and site specific and shall only be used for their intended purpose unless otherwise permitted by written consent of Brian O'Reilly Architects.

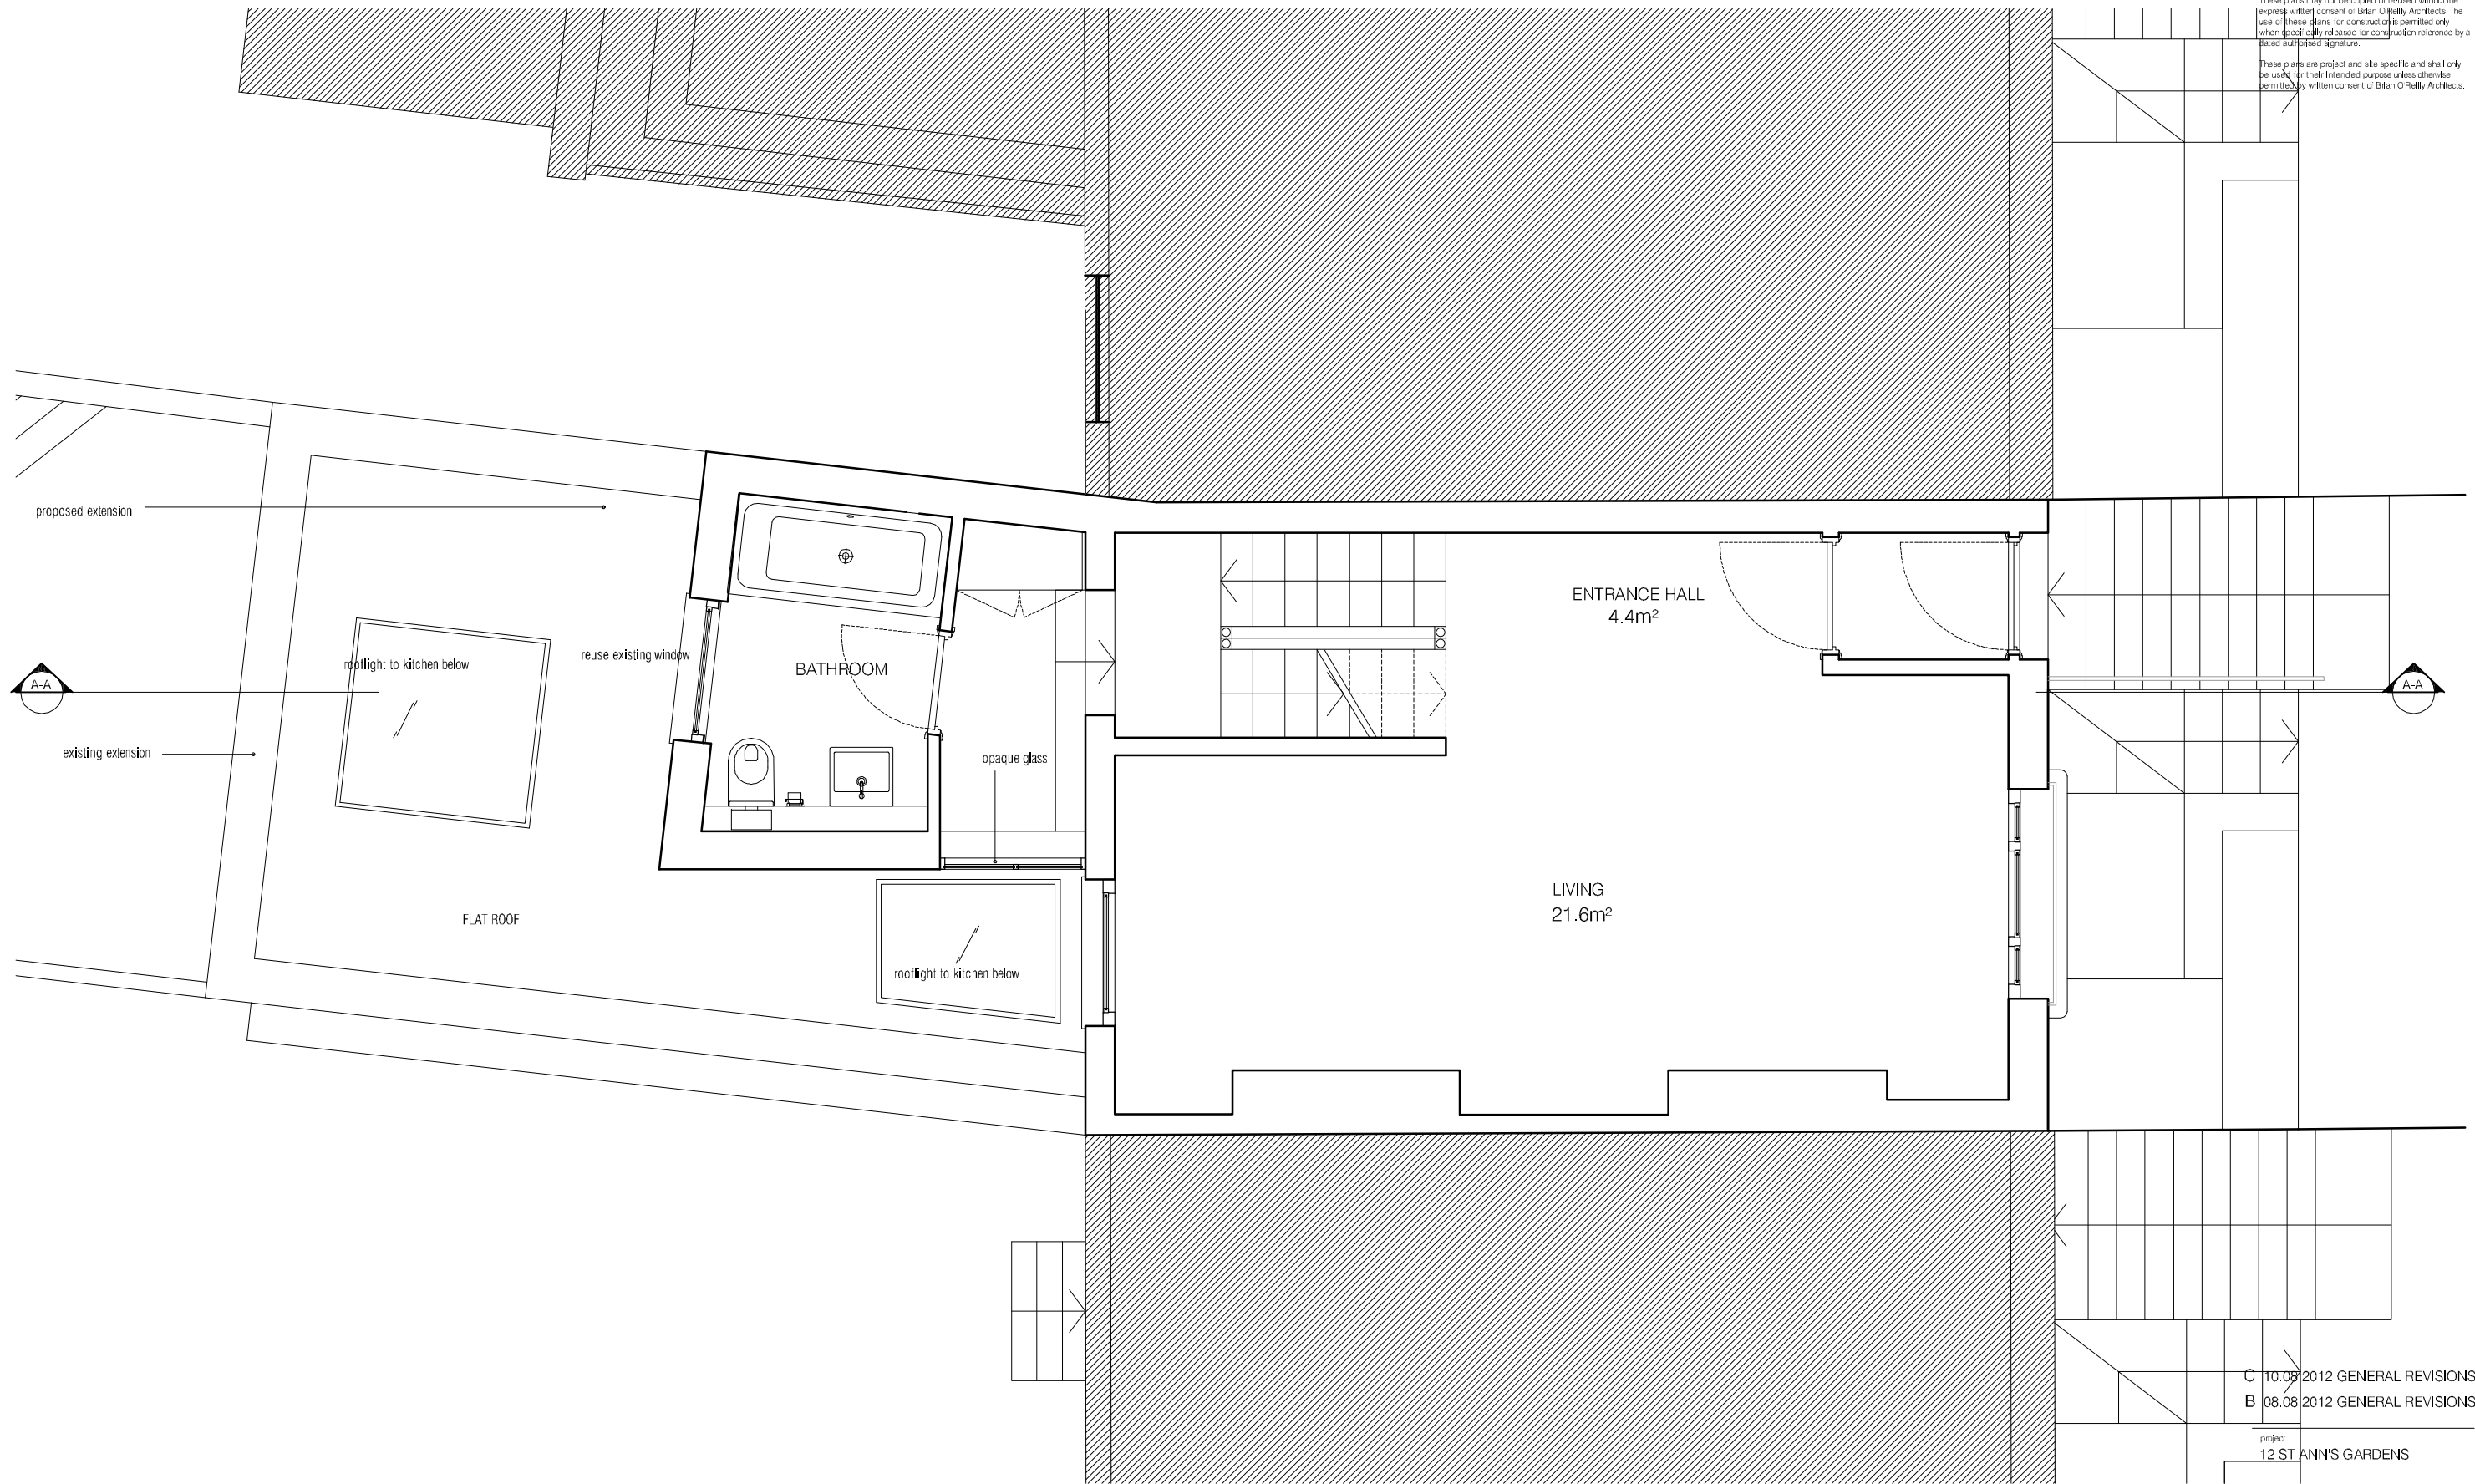

C 10.08.2012 GENERAL REVISIONS
B 08.08.2012 GENERAL REVISIONS

project
12 ST ANN'S GARDENS

drawing
PROPOSED UPPER GROUND
PLAN
number
328-102-P
scale
1:50@A3
date
31.07.2012
revision
C

BRIAN O'REILLY ARCHITECTS
The Studio 31 Oval Road LONDON NW1 7EA
Tel: +44 (0)20 7287 0300
www.brianoreillyarchitects.com
mail@brianoreillyarchitects.com

UPPER GROUND PLAN
scale 1:50

