



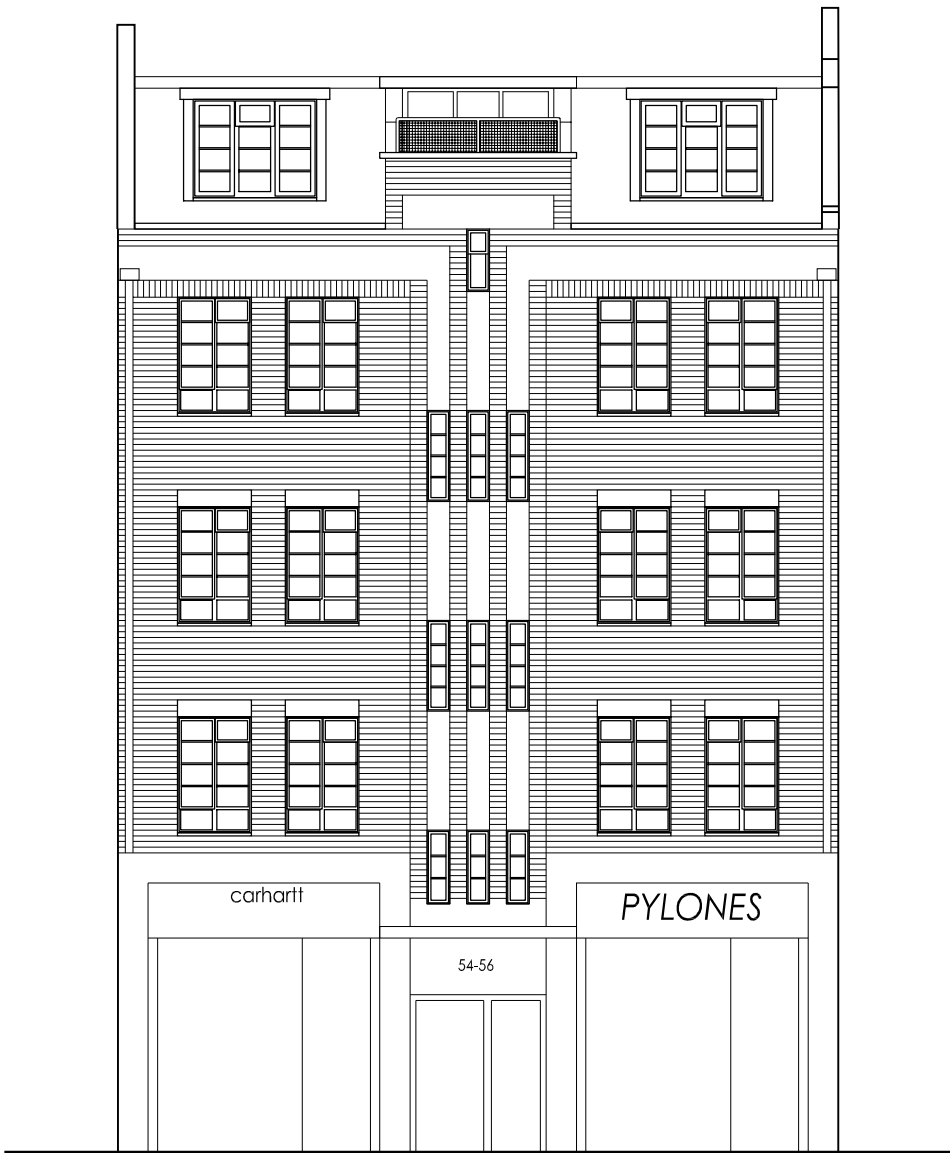

EXISTING SOUTHWEST (FRONT) ELEVATION
(FRONTS ONTO NEAL STREET)

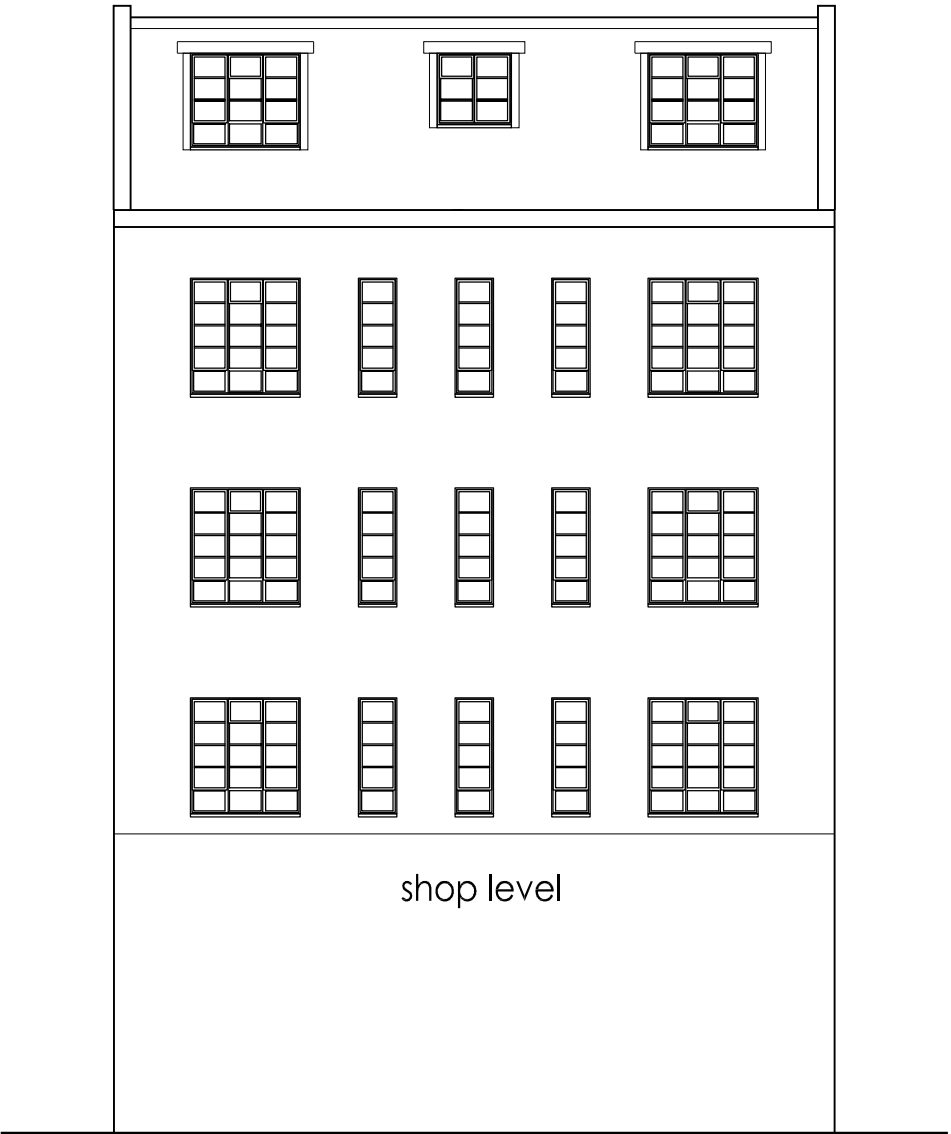

EXISTING NORTHEAST (REAR) ELEVATION

Amendments
*

LICENCE NUMBER 100020449
DO NOT SCALE FOR CONSTRUCTION



BUILDING SURVEYING
ARCHITECTURE
PROJECT MANAGEMENT
QUANTITY SURVEYING

HOLMBURY HOUSE
DORKING BUSINESS PARK
STATION ROAD, DORKING
SURREY RH4 1HJ
T 01306 887070
F 01306 876716
admin@bpg.co.uk
www.bpg.co.uk

PROJECT
54 & 56 NEAL STREET,
LONDON, WC2H
WINDOW REPLACEMENT

CLIENT
ORIGIN HOUSING

3469	DATE JUNE 2012
------	-------------------

DRAWN SD	CHECKED RM
-------------	---------------

SCALE 1:100 @ A3 1:50 @ A1	FOR PLANNING
-------------------------------	-----------------

TITLE
EXISTING ELEVATIONS

DRAWING NO. 3469/PL_6_01

REV *
