


SCALE : 1:500@A3

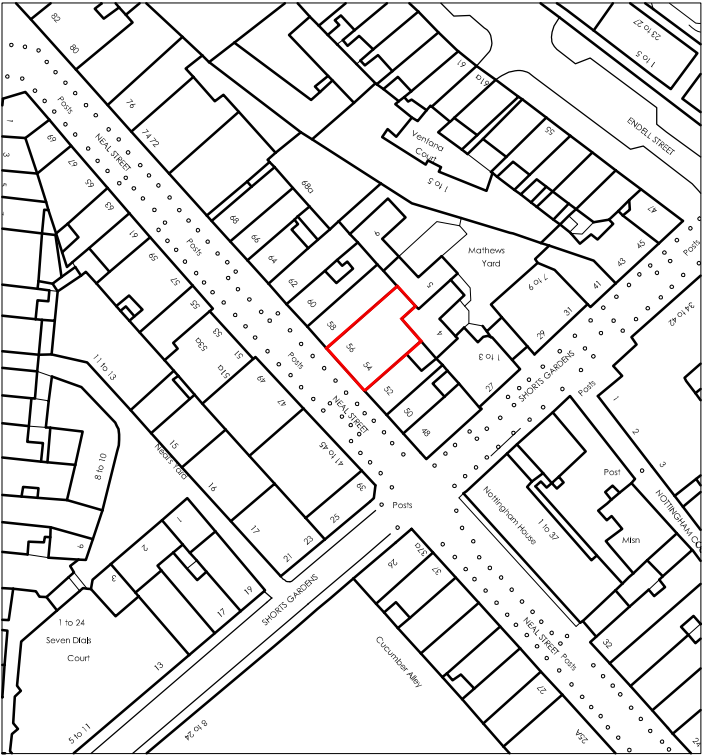

SCALE : 1:1250@A3

Amendments
*

LICENCE NUMBER 100020449



DO NOT SCALE FOR CONSTRUCTION



BUILDING SURVEYING
ARCHITECTURE
PROJECT MANAGEMENT
QUANTITY SURVEYING

HOLMBURY HOUSE
DORKING BUSINESS PARK
STATION ROAD DORKING
SURREY RH4 1HJ

T 01306 887070
F 01306 876716
admin@bpg.co.uk
www.bpg.co.uk

Project
54 - 56 NEAL STREET, FLATS 1-7
LONDON, WC2H
WINDOW REPLACEMENT

Client
ORIGIN HOUSING

Job No. 3469 Date JUNE 2012

Drawn SD Checked RM

Scale 1:500@A3 For PLANNING

Title
SITE LOCATION PLAN

Drawing No.
PL_6_00

Rev
*