



PLANNING

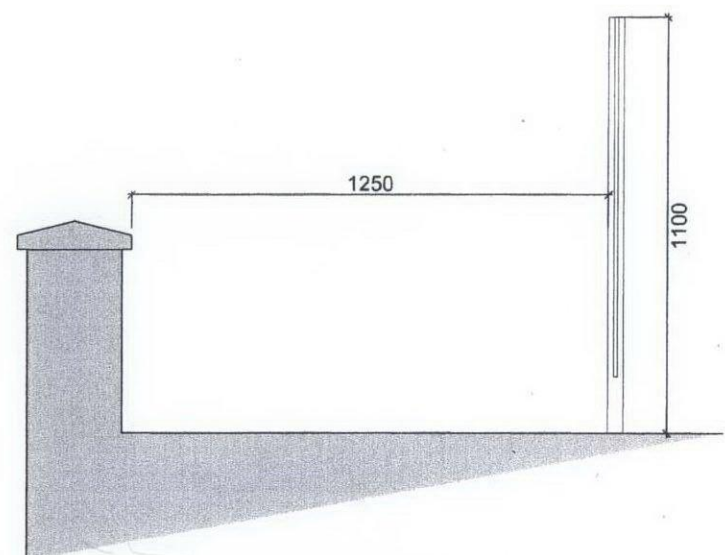


PROPOSED SECTION AA
Scale 1:20

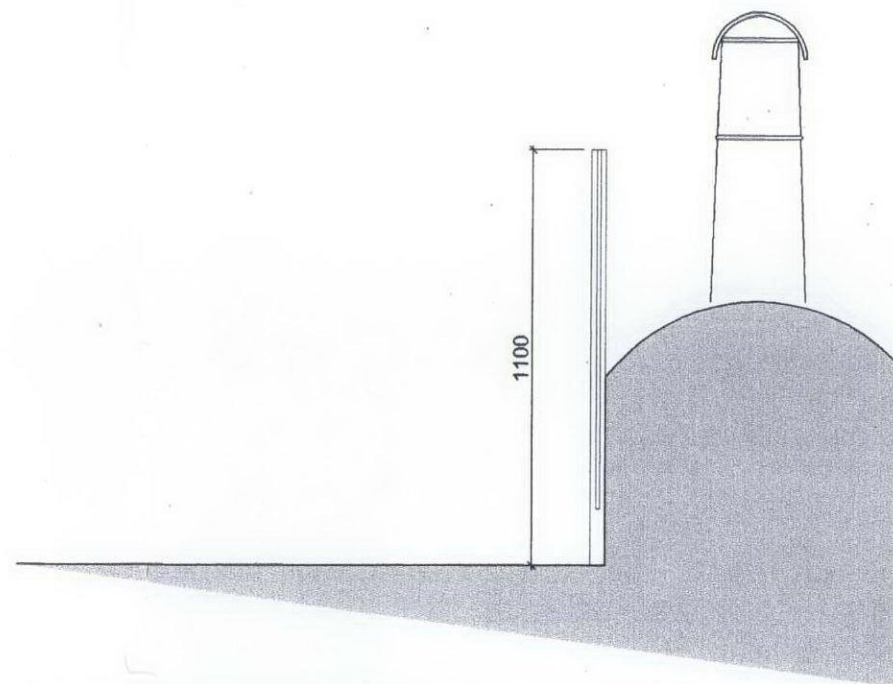


PROPOSED SECTION BB
Scale 1:20


Balustrading in blue tinted
safety glass supported
between stainless steel posts.
No horizontal framing.

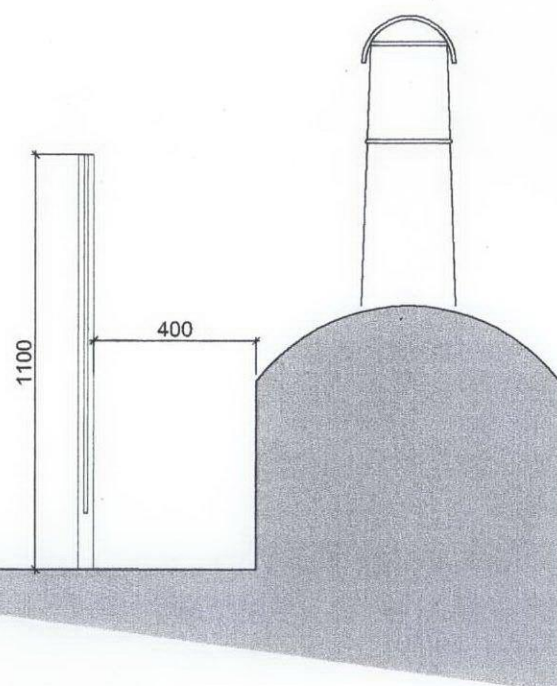


PROPOSED SECTION EE
Scale 1:20

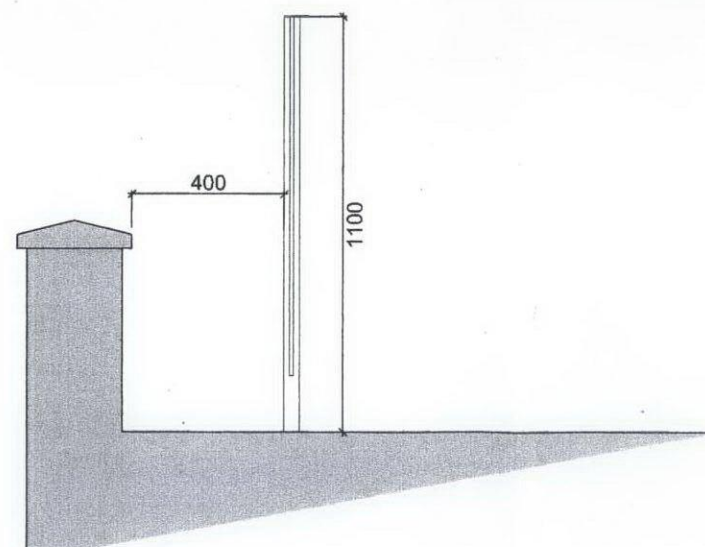

PROPOSED SECTION FF
Scale 1:20

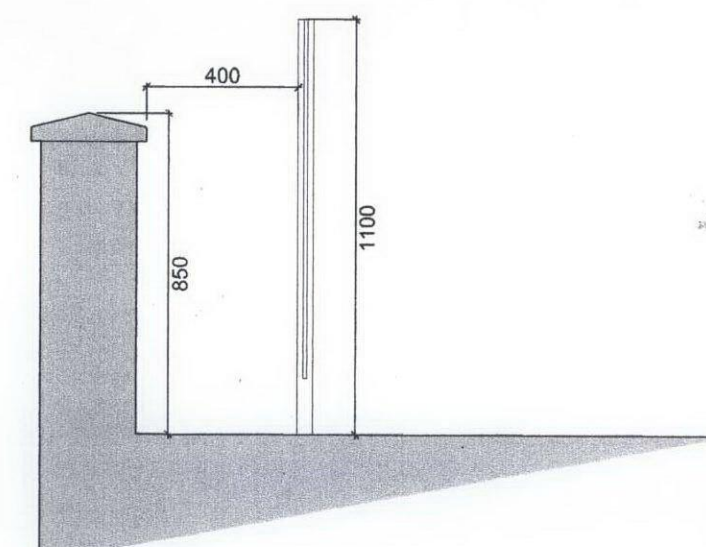

PROPOSED SECTION GG
Scale 1:20

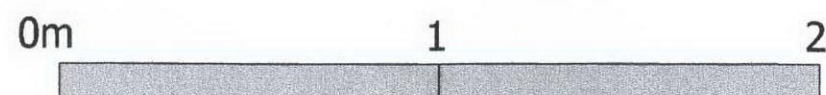

Architects:
Anthony Byrne Associates
6 Ivor Street
London NW1 9PL
Tel: 0207 267 2396
Fax: 0207 267 7990

Client:
Mr Ronny Gottschlich
Flat C
3 Albert Street
NW1 7LU

Scale:
1:20@A3

Drawing No:
203/AS

Title:
Propsoed Sections Sheet 2