


PLANNING

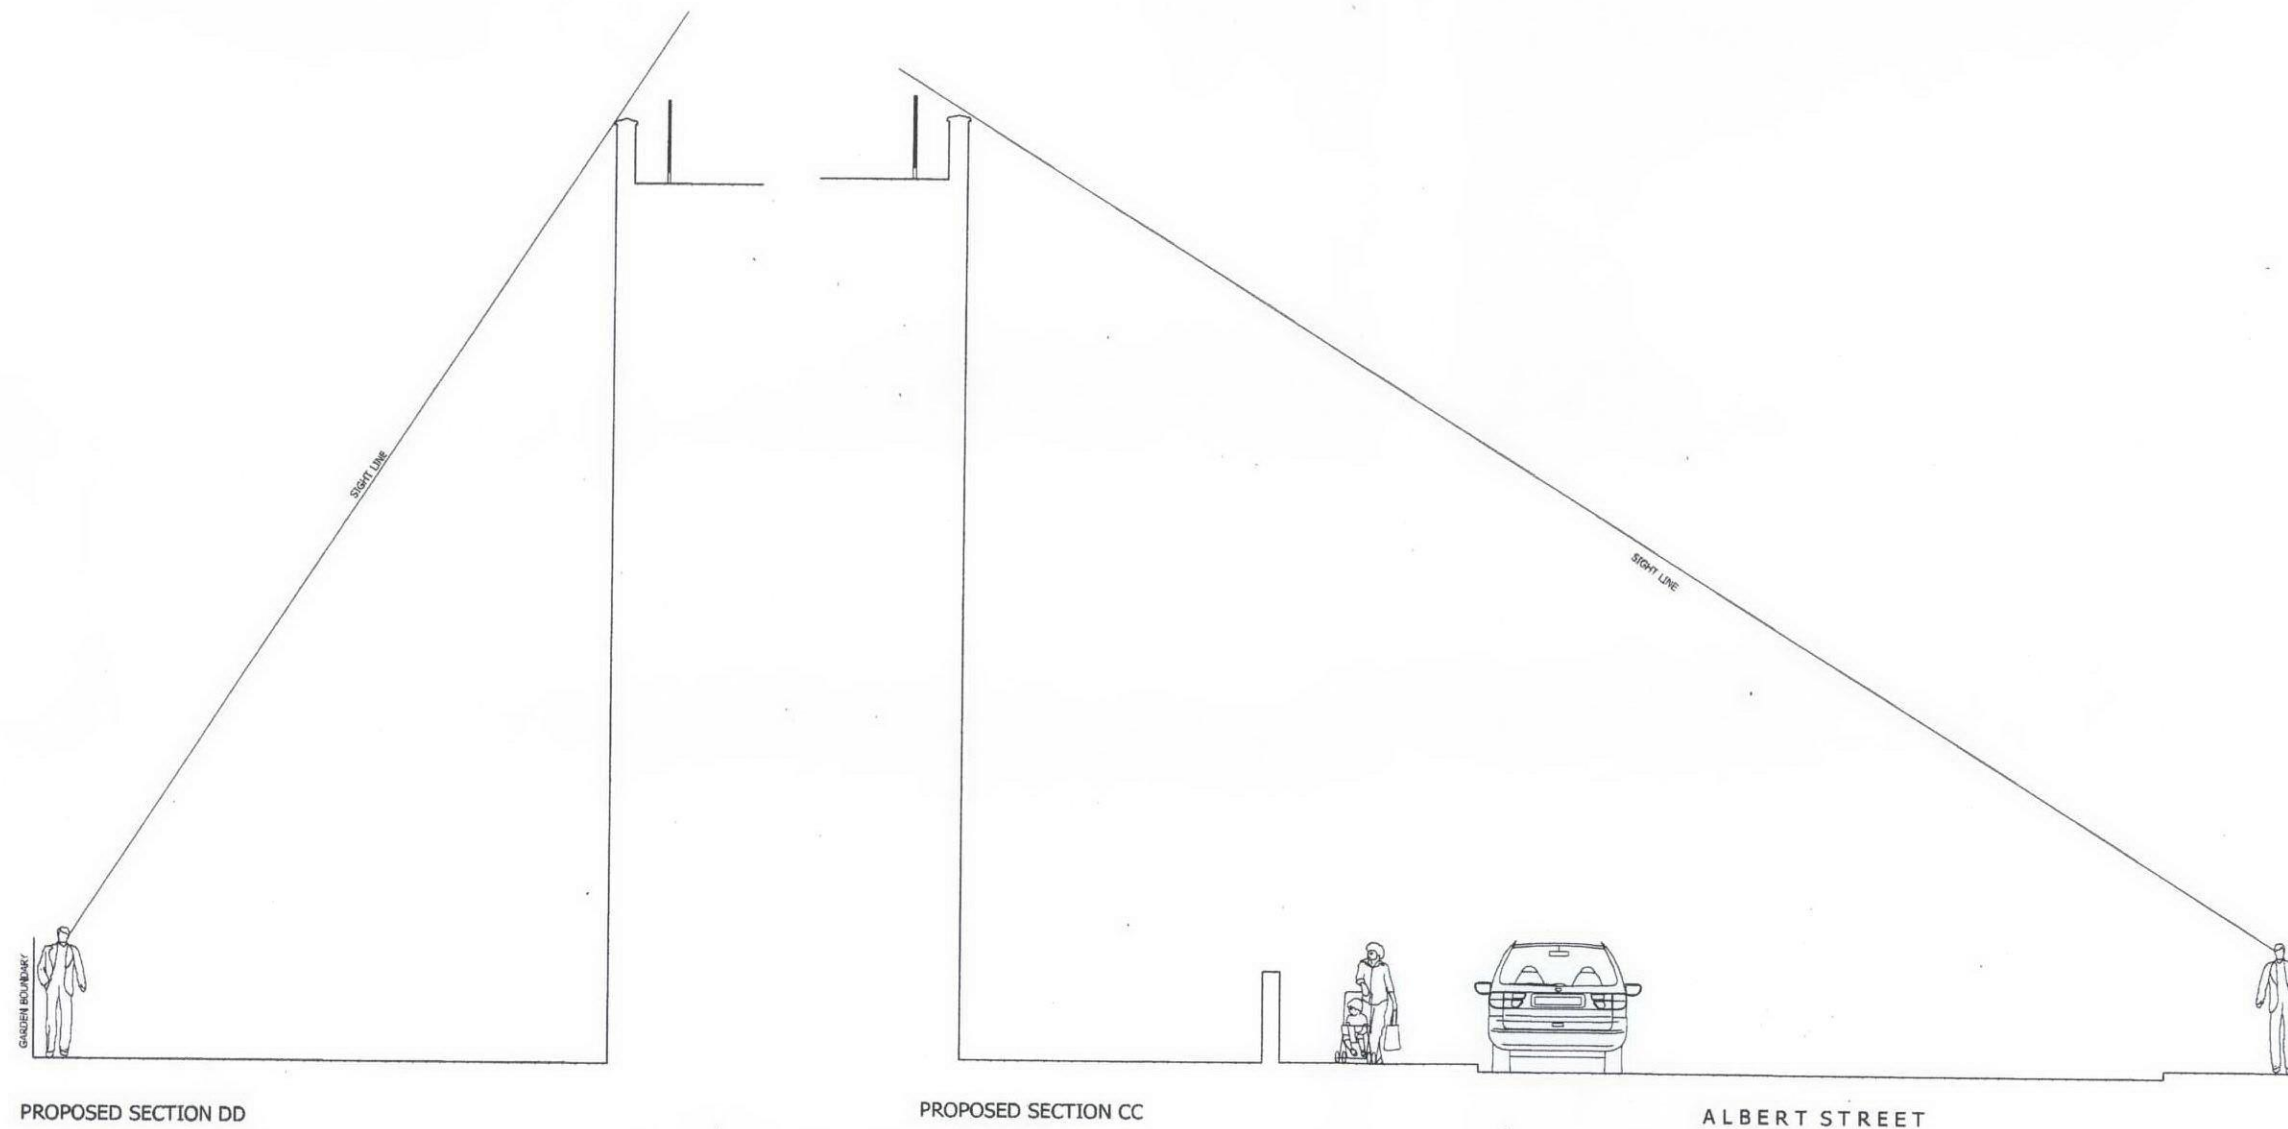

Architects:
Anthony Byrne Associates
6 Ivor Street
London NW1 9PL
Tel: 0207 267 2396
Fax: 0207 267 7990

Client:
Mr Ronny Gottschlich
Flat C
3 Albert Street
NW1 7LU

Scale: 1:100@A3	Drawing No: 202/AS
---------------------------	------------------------------

Title:
Proposed Section Sheet 1

0m 1 2 3 4 5