




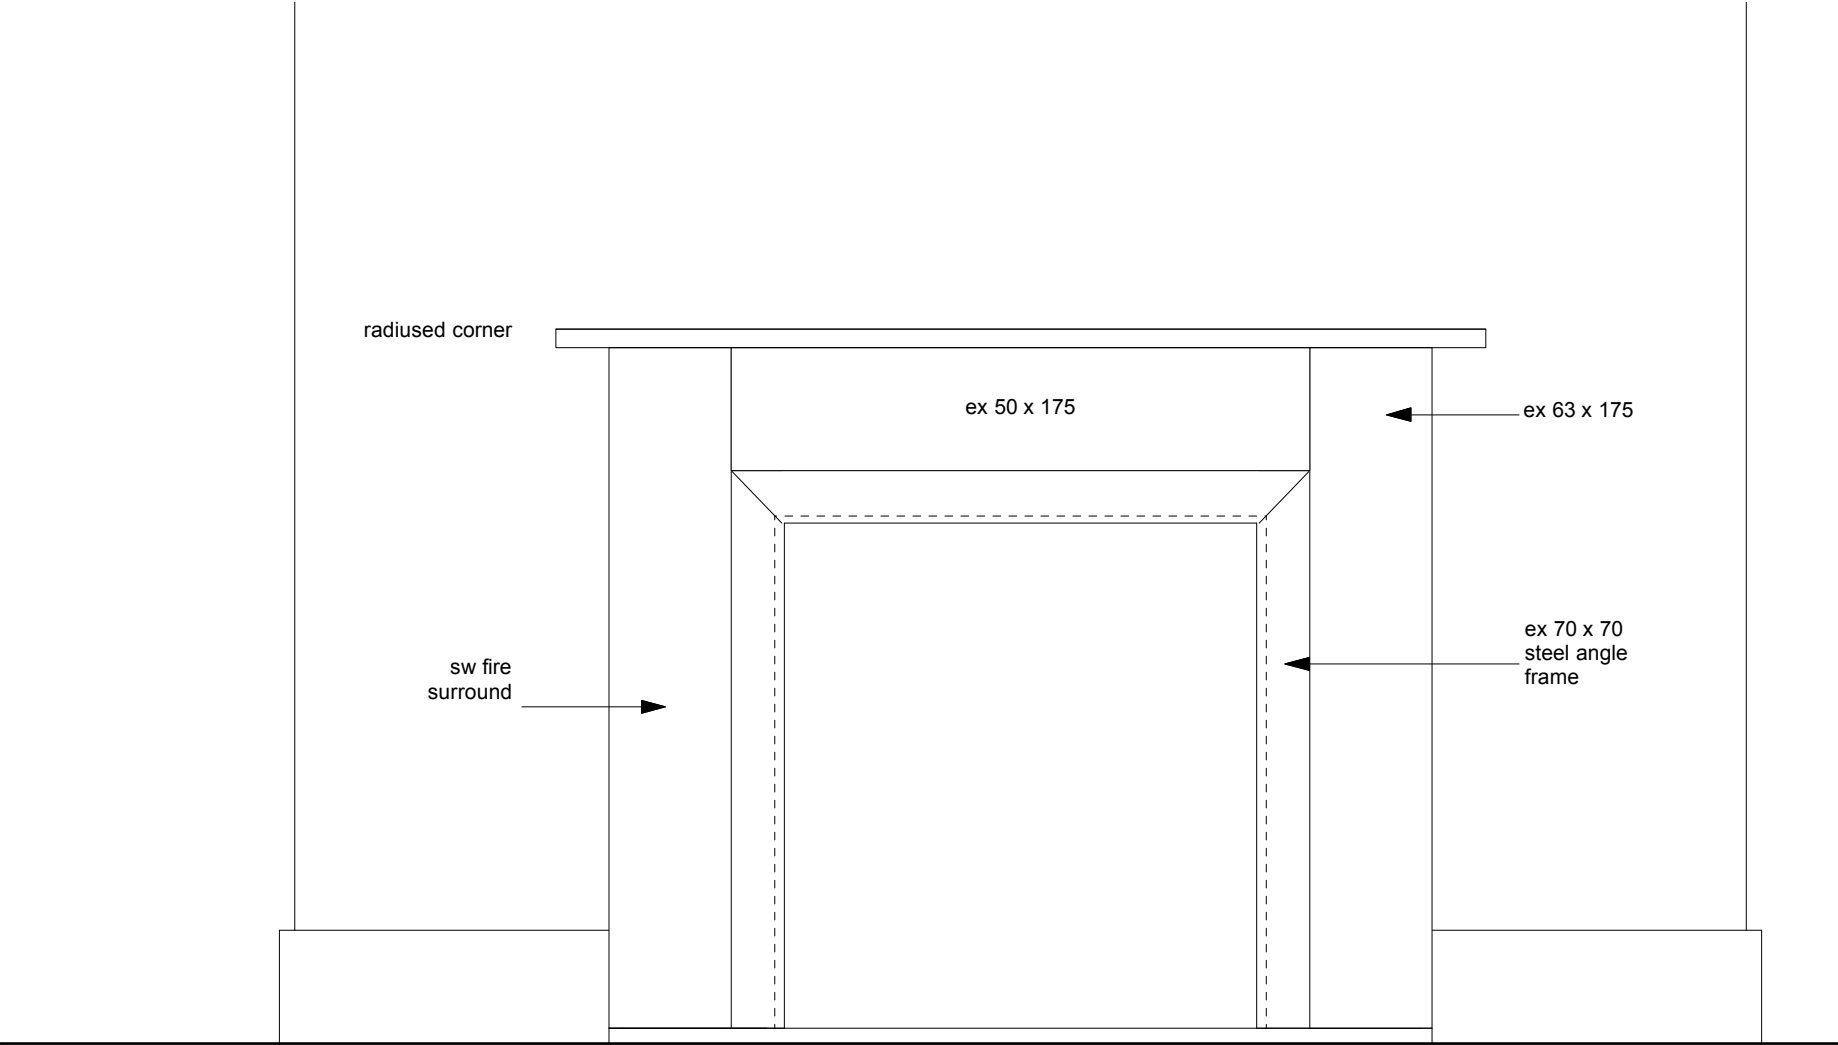

ELEVATION

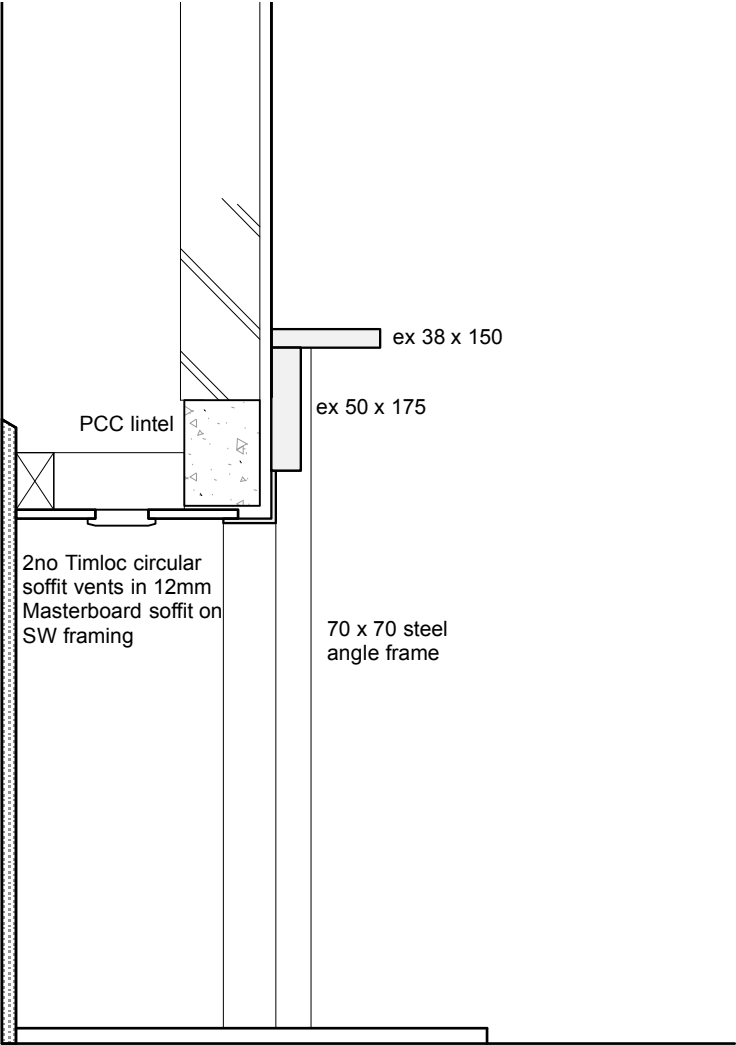

SECTION

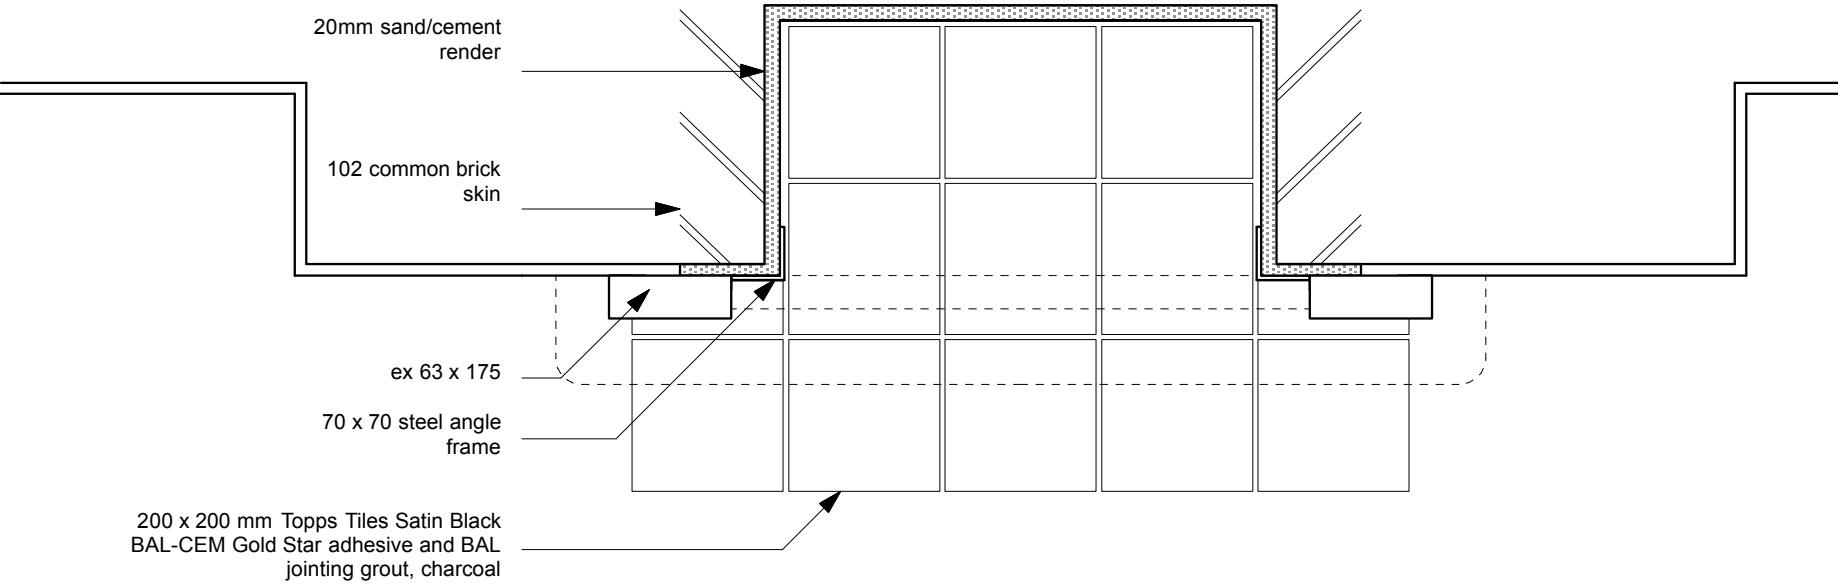

PLAN

PROJECT 5 ARCHITECTURE LLP 8 Waterson Street London E2 8HL T: +44 (0)20 7739 9131 F: +44 (0)20 7739 9667 E: info@psa.co.uk	drawing no. 6214-FAC-D101	
	drawn PS	checked
	scale 1:5 @ A3	date JULY 2012
job title FREDERICK STREET PORTFOLIO		
drawing FIREPLACE - NEW SURROUND		