
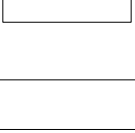
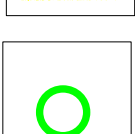
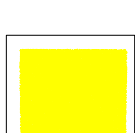
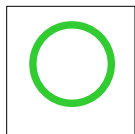
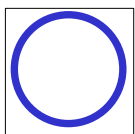
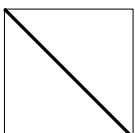
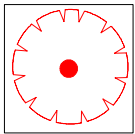
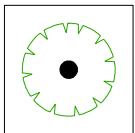


PROVOST ROAD

Figure 2 Default specification for protective barrier

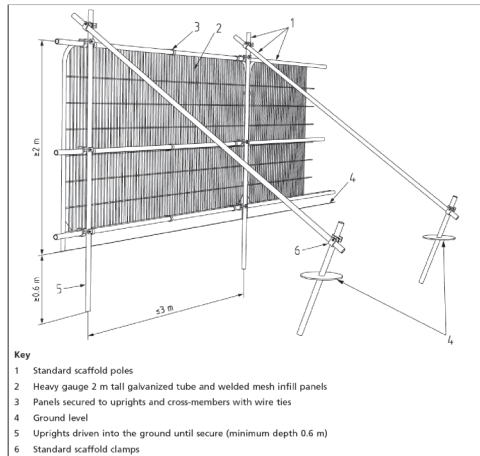

Revision	Description	Drawn	Date
----------	-------------	-------	------

D F Clark  
**Bionomique Ltd**  
Andrews Farm  
Burnham Road  
Althorne  
Chelmsford  
Essex  
CM3 6DS  
Tel 01621 740876  
Fax 01621 742242  
www.dfclark.co.uk

Client  
**K & T London Ltd**  
Date  
20.05.12

Scale  
1:200@A3



Site address  
**12 Provost Road, London**  
Drawing number  
DFC1287\_TPP

Revision  
-

Drawing title  
**Tree Protection Plan**  
Drawn  
KS

Authorised  
SMH

Drawing status  
**Issue**

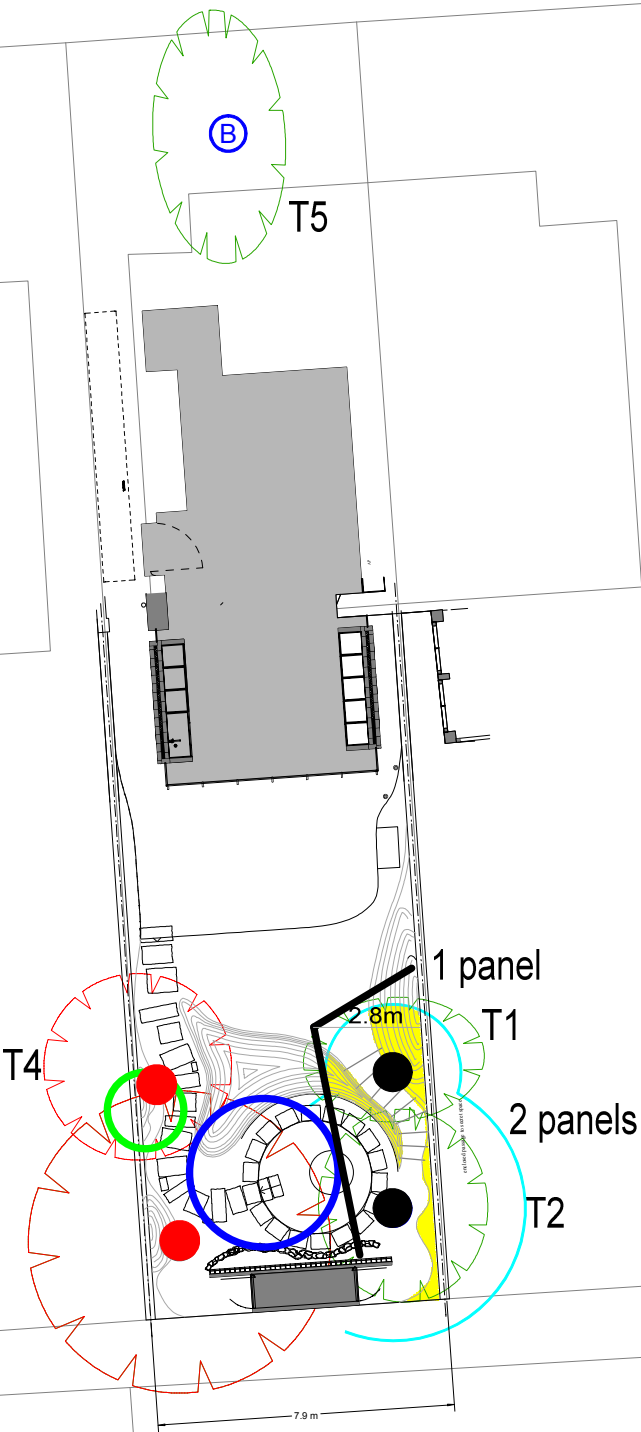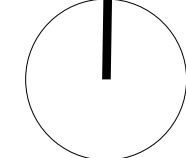

1 0 5 10 15 Metres

The original of this drawing was produced in colour-  
a monochrome copy should not be relied upon