


PLANNING

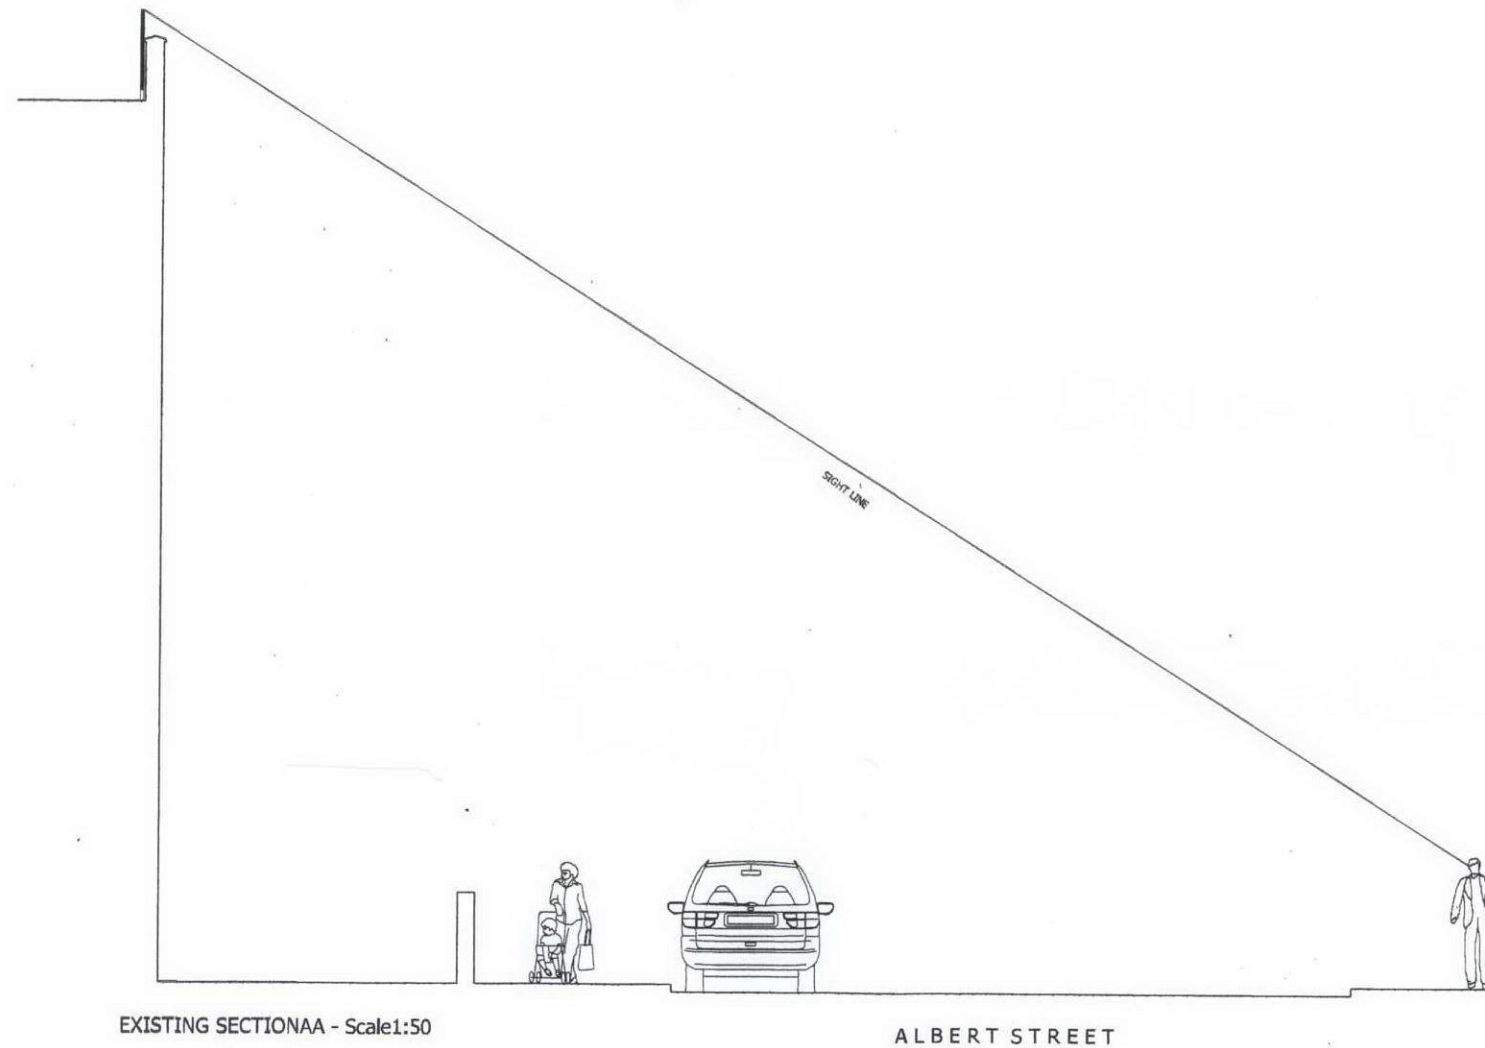

Architects:
Anthony Byrne Associates
6 Ivor Street
London NW1 9PL
Tel: 0207 267 2396
Fax: 0207 267 7990

Client:
Mr Ronny Gottschlich
Flat C
3 Albert Street
NW1 7LU

Scale: 1:100@A3	Drawing No: 103/AS
--------------------	-----------------------

Title:
Existing Sections Sheet 1

0m 1 2 3 4 5

A horizontal scale bar with five segments, each representing 1 meter. The segments are labeled 0m, 1, 2, 3, 4, and 5.