




PLANNING

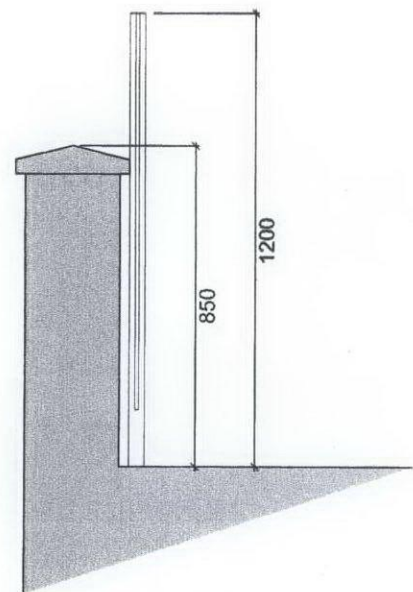


EXISTING SECTION AA
Scale 1:20

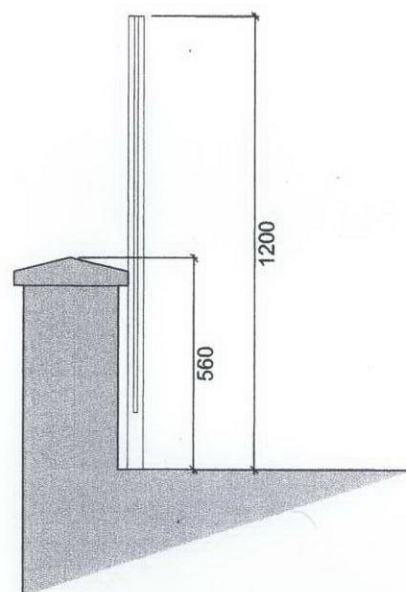

EXISTING SECTION BB
Scale 1:20

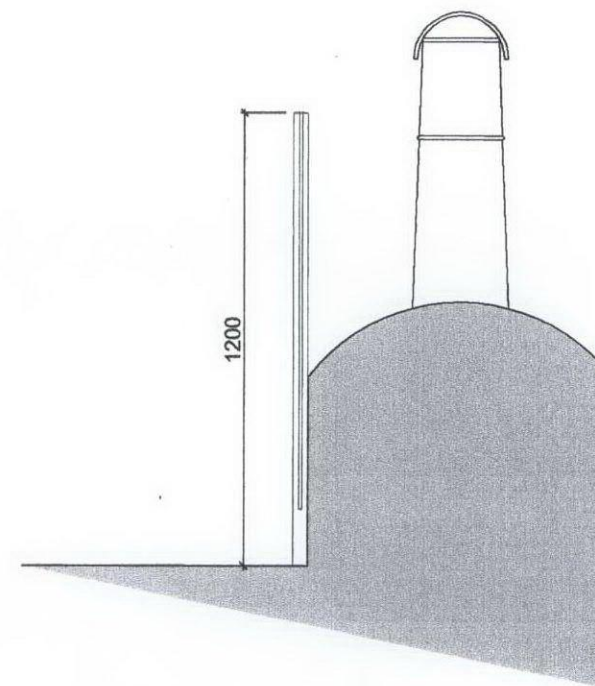

EXISTING SECTION CC
Scale 1:20

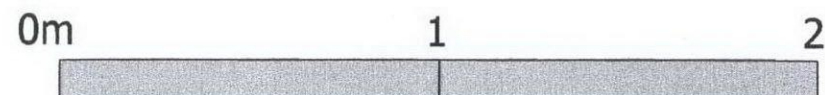

Architects:
Anthony Byrne Associates
6 Ivor Street
London NW1 9PL
Tel: 0207 267 2396
Fax: 0207 267 7990

Client:
Mr Ronny Gottschlich
Flat C
3 Albert Street
NW1 7LU

Scale:
1:20@A3

Drawing No:
104/AS

Title:
Existing Sections Sheet 2