


2012/3925/P




COPY

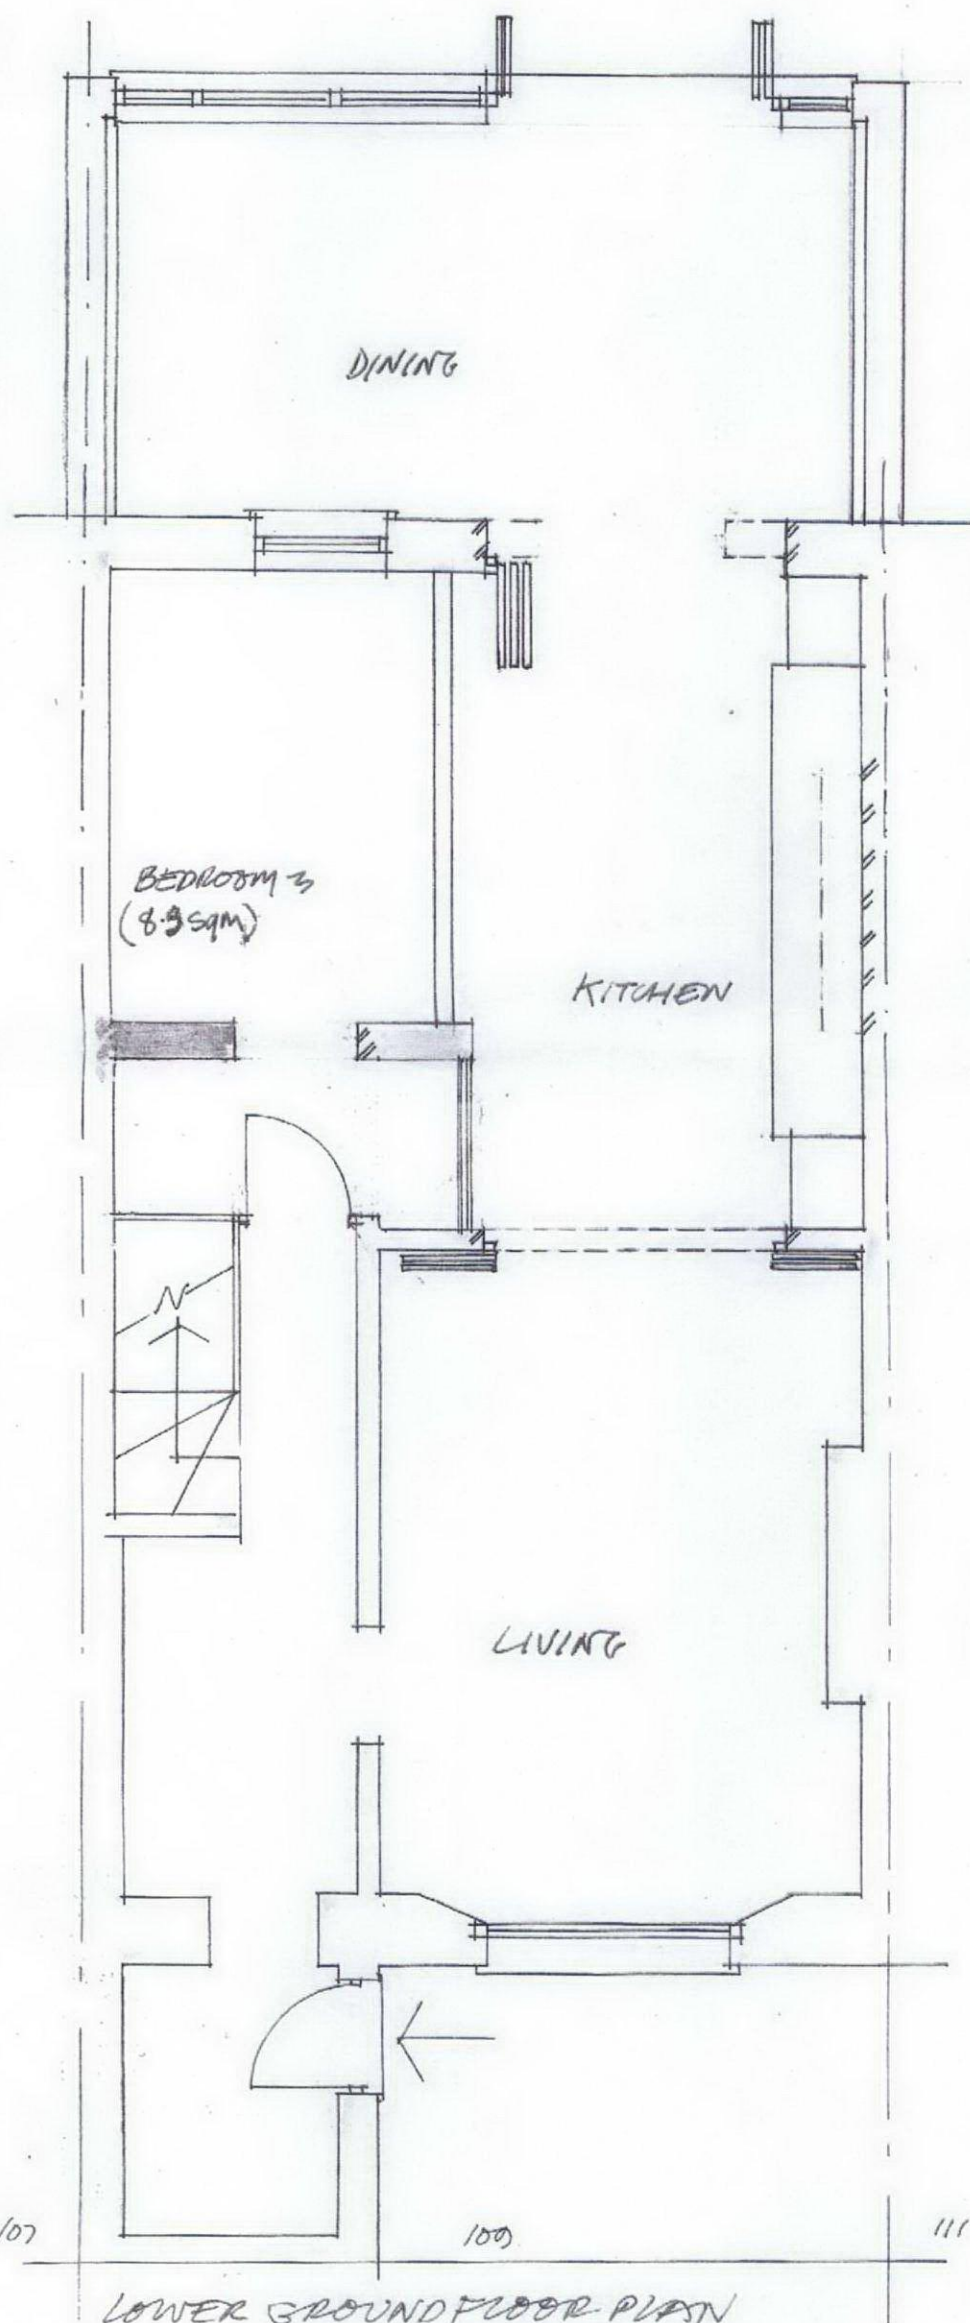

LOWER GROUND FLOOR PLAN

154P STREET

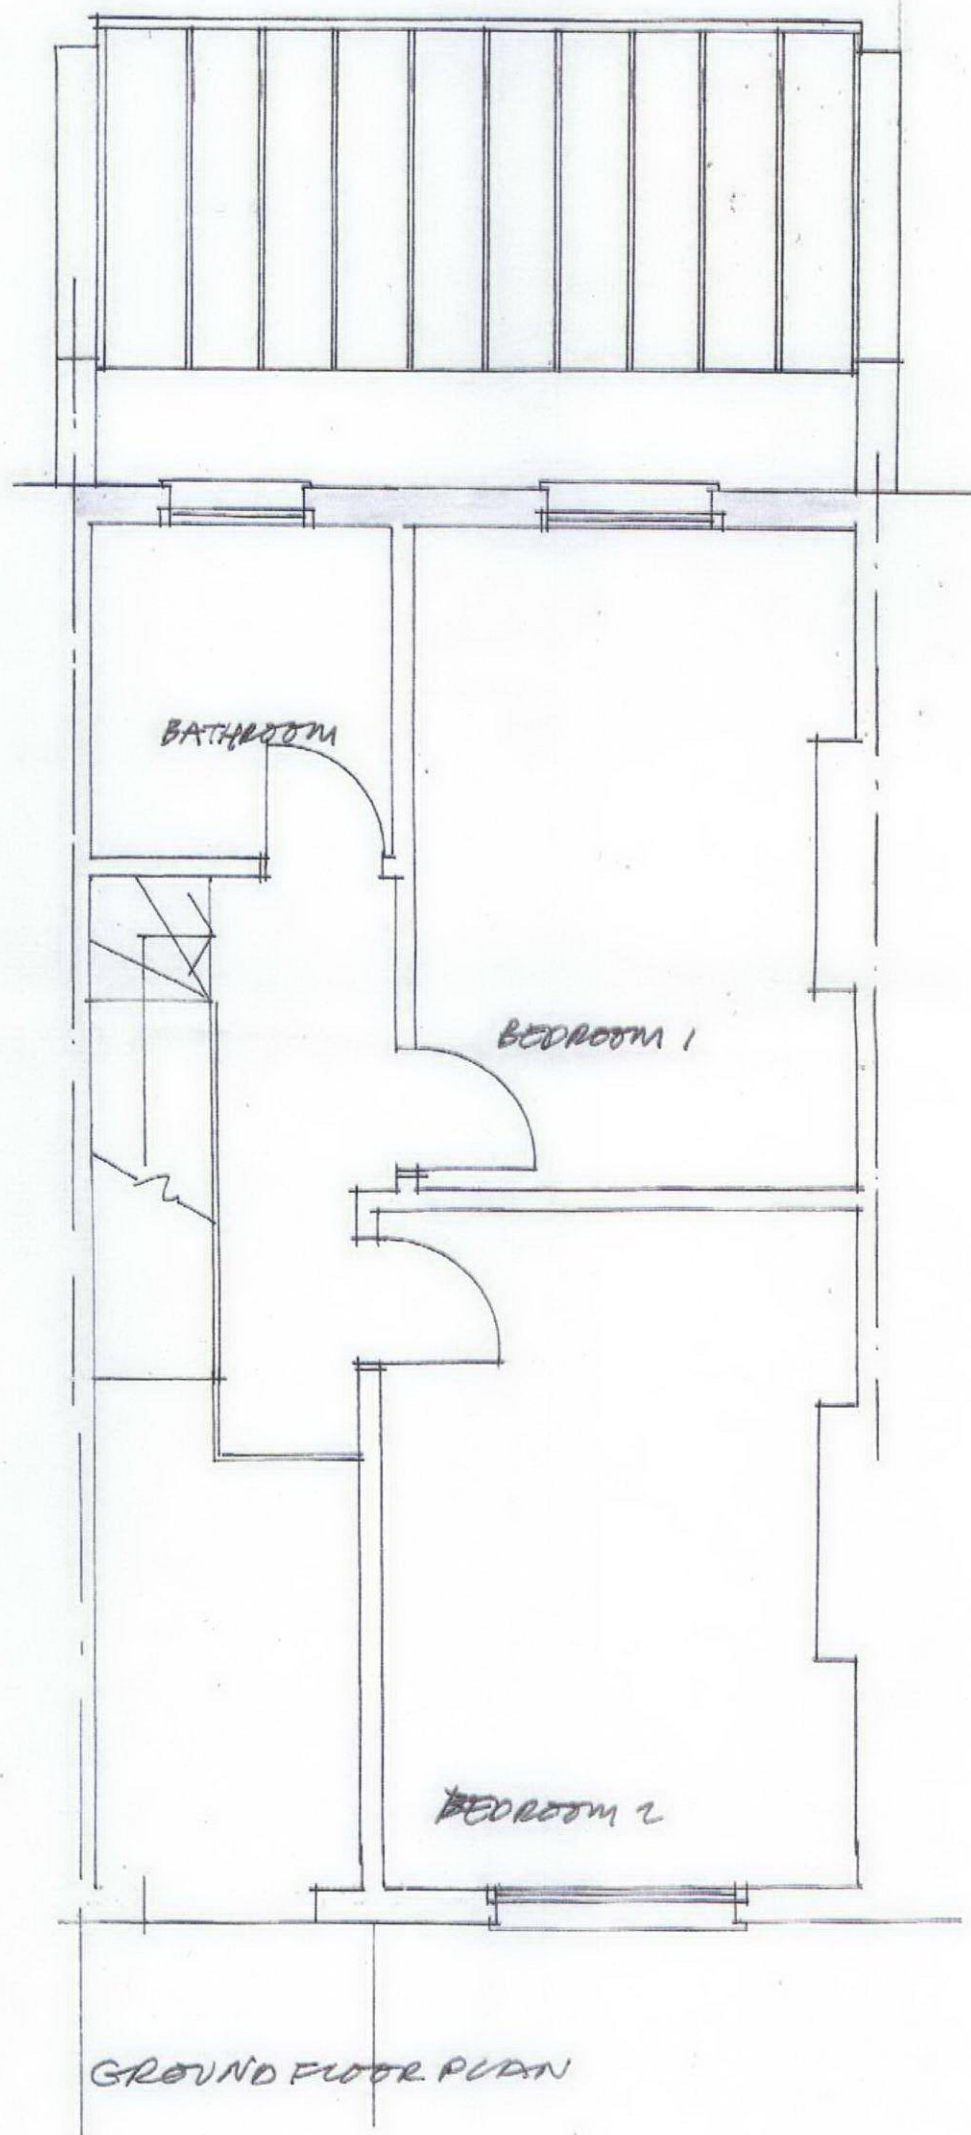

GROUND FLOOR PLAN

CAROLYN SQUIRE  
DIP ARCH RIBA  
122 CHURCH WALK  
LONDON N16 8QW  
TEL 020 7254 0624  
FAX 020 7503 9769  
PROJECT: 109 A 154P STREET, NWS  
JOB No: 1121/3  
DATE: APRIL 11  
SCALE: 1/50  
DRAWING: PROPOSED LOWER GROUND  
& GROUND FLOOR PLANS