## KEY

## EXISTING BUILDING FABRIC


General

The building is currently occupied and a large amount of items are being stored within the interior. This has prevented a full inspection being made as the stored items obscured some areas of the interior. It is possible to identify soem original features surviving and these have been indicated on the plans. In general the following outline specification is proposed. It is proposed to remove all existing surface mounted trunking and wiring etc. All existing wall mounted spur shelving to be removed.

## Existing wall and celling surfaces

Many existing wall and ceiling surfaces are covered in woodchip wallpaper. In some areas, in particular ceilings, the paper is coming away from the substrate. Existing walls to have existing woodchip wallpaper removed. Wall surface to be made good as necessary and to receive plaster skim coat. Existing ceilings to have existing woodchip wallpaper removed. Ceiling surface to be made good as necessary.

For full notes on proposals see application drawings

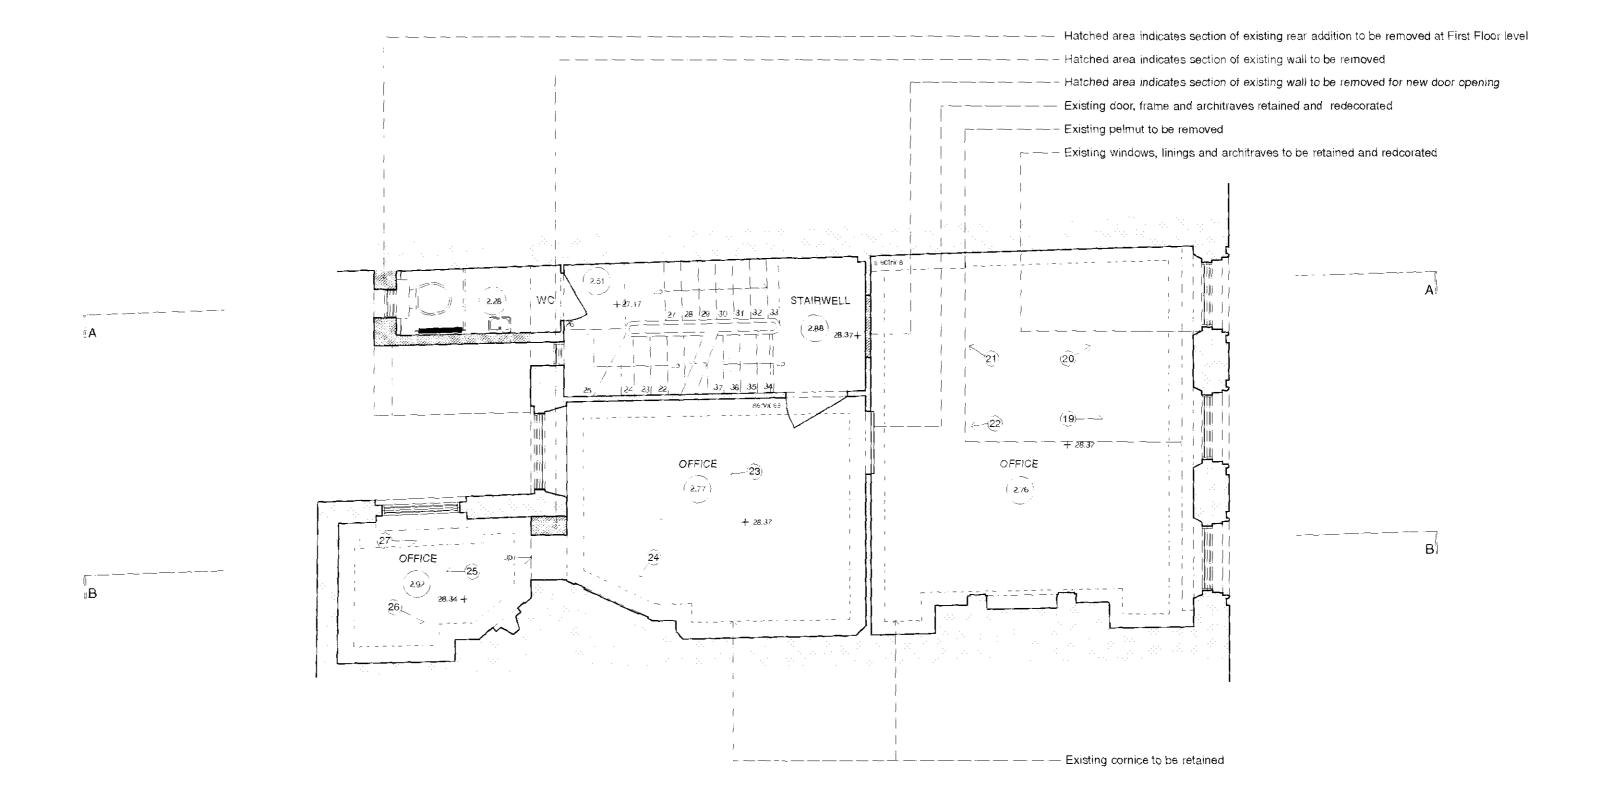

● 2011 syre architects limited

I nack all dimensions on the down to commencement if he work

the discreption proceeds the quantities in any why the richticts as the
information below with is commenced.

Identifying the recent monitoring insuling is copyright

104×79 to the seal in conjunction with structure shipment, disewrips and
specification.

Syte

revisions
| REV A 12.07.12 | Reviseo to Planning and Listed Building Issue

Rone

FOR APPROVAL Lorna Williams

44 Great Russell Street First Floor Plan London WC1B 3PA As Existing