



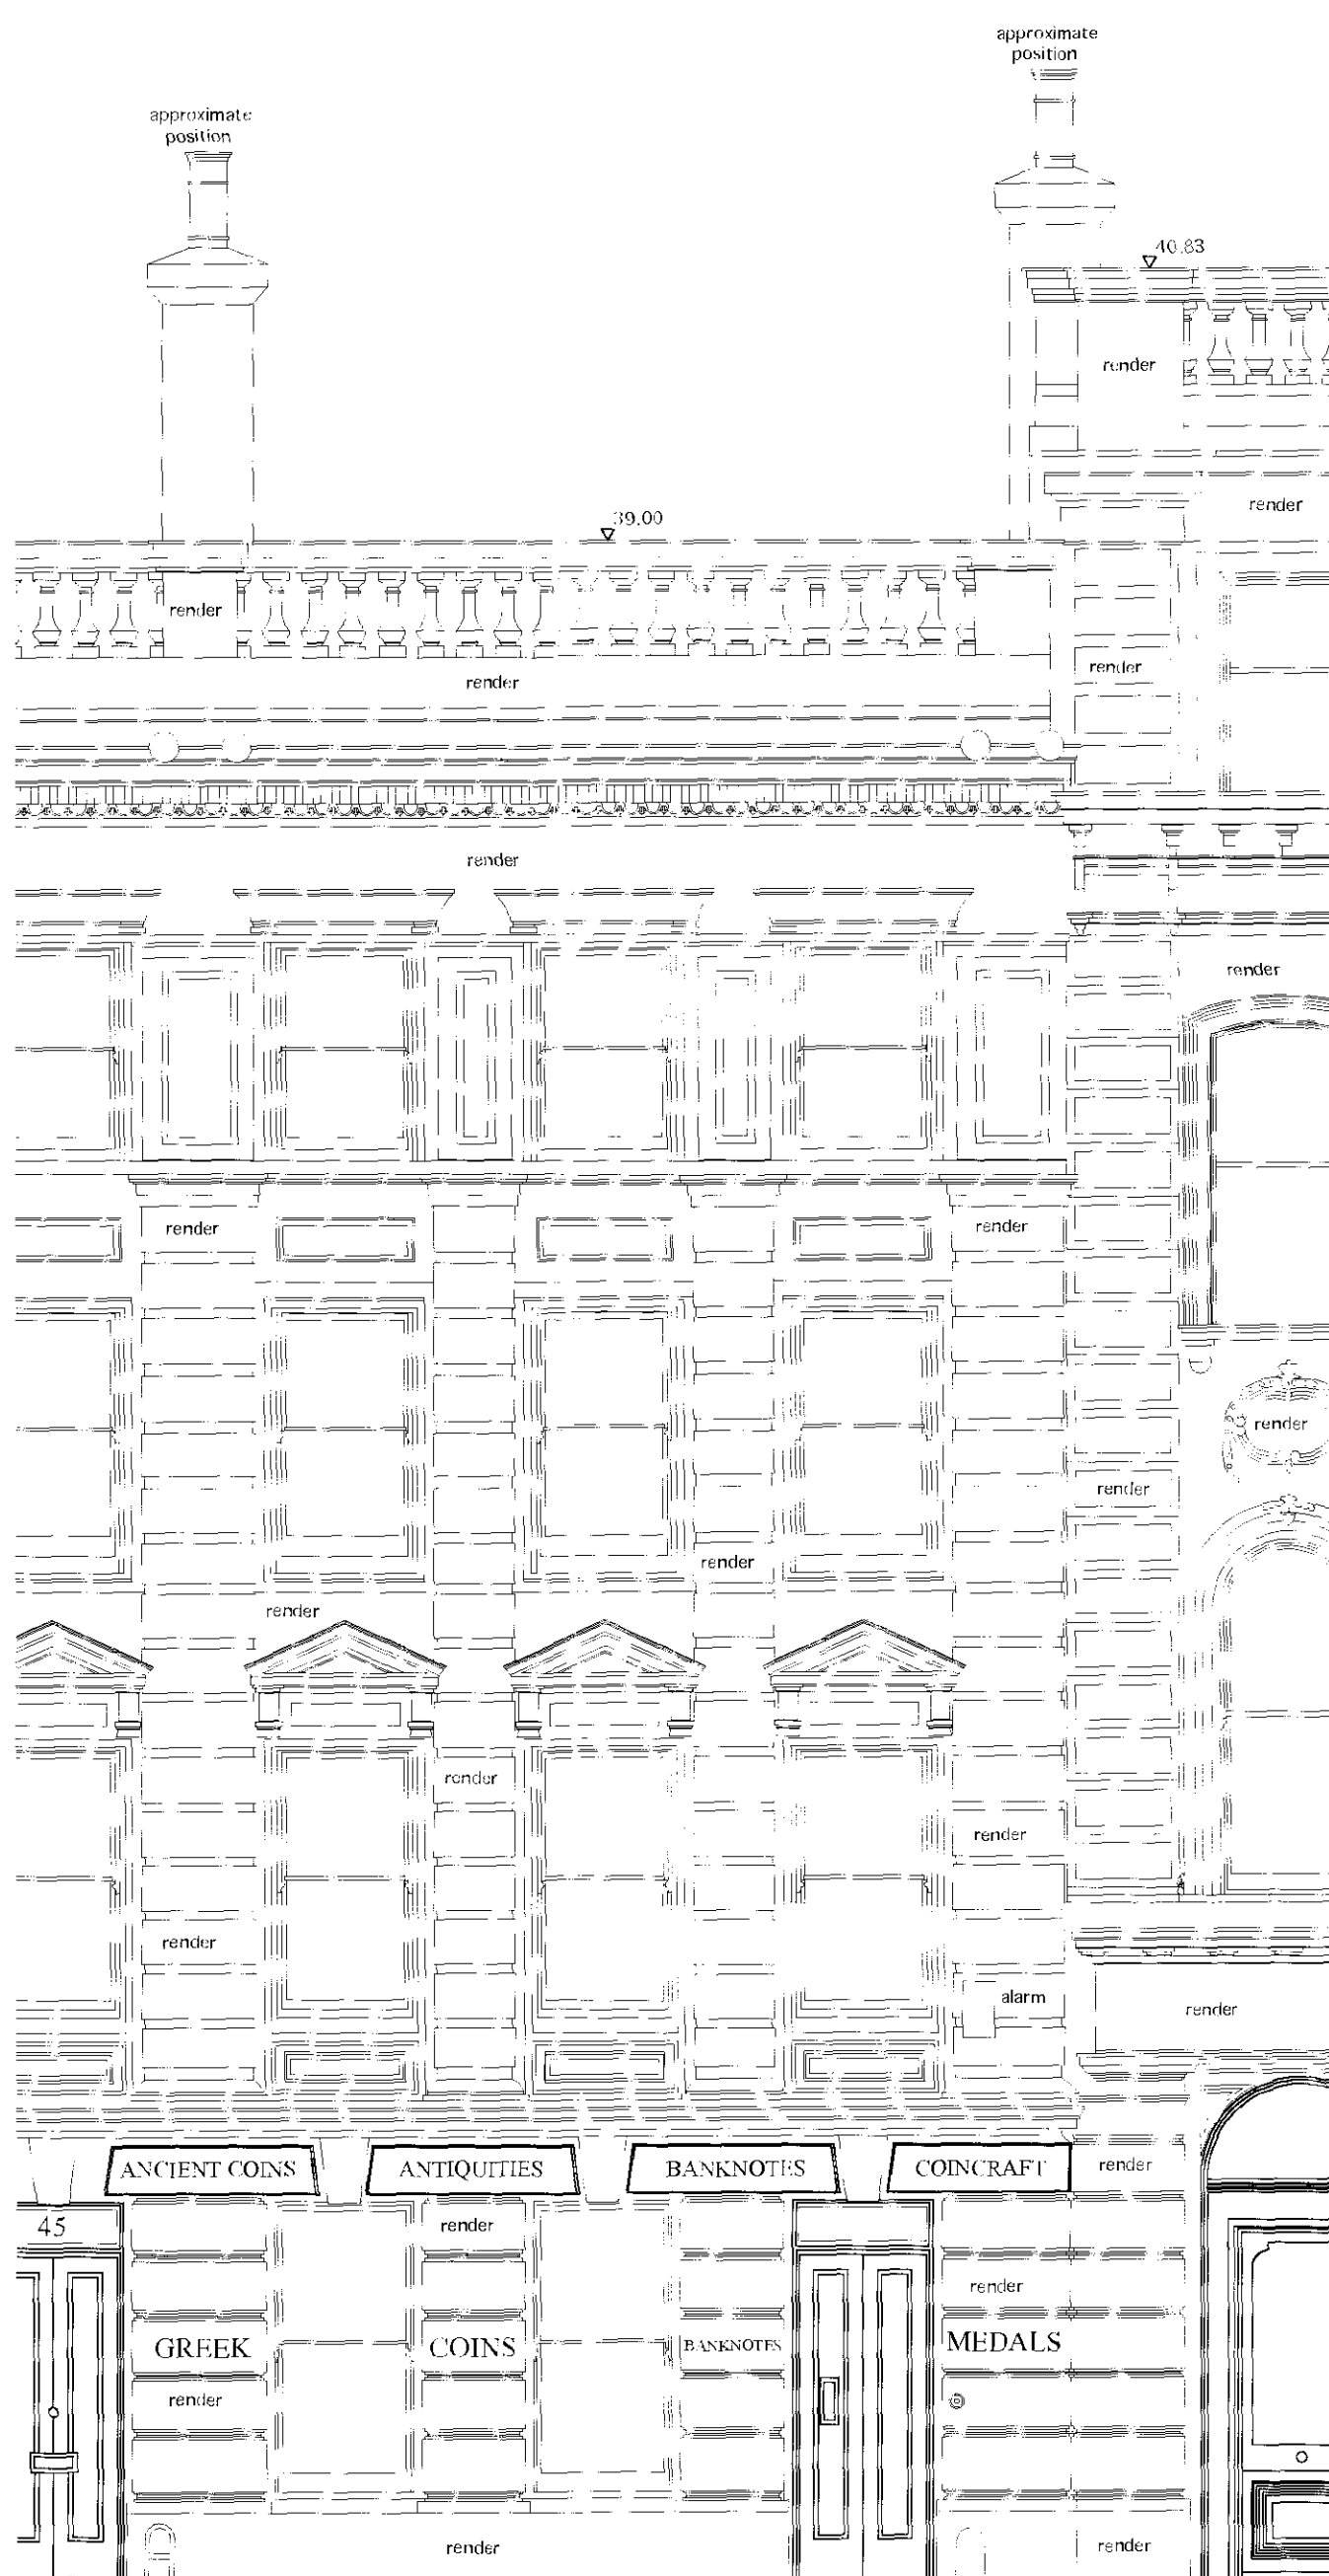

FRONT ELEVATION

New handrail to access walkway set back from existing brick parapet. See Section A-A

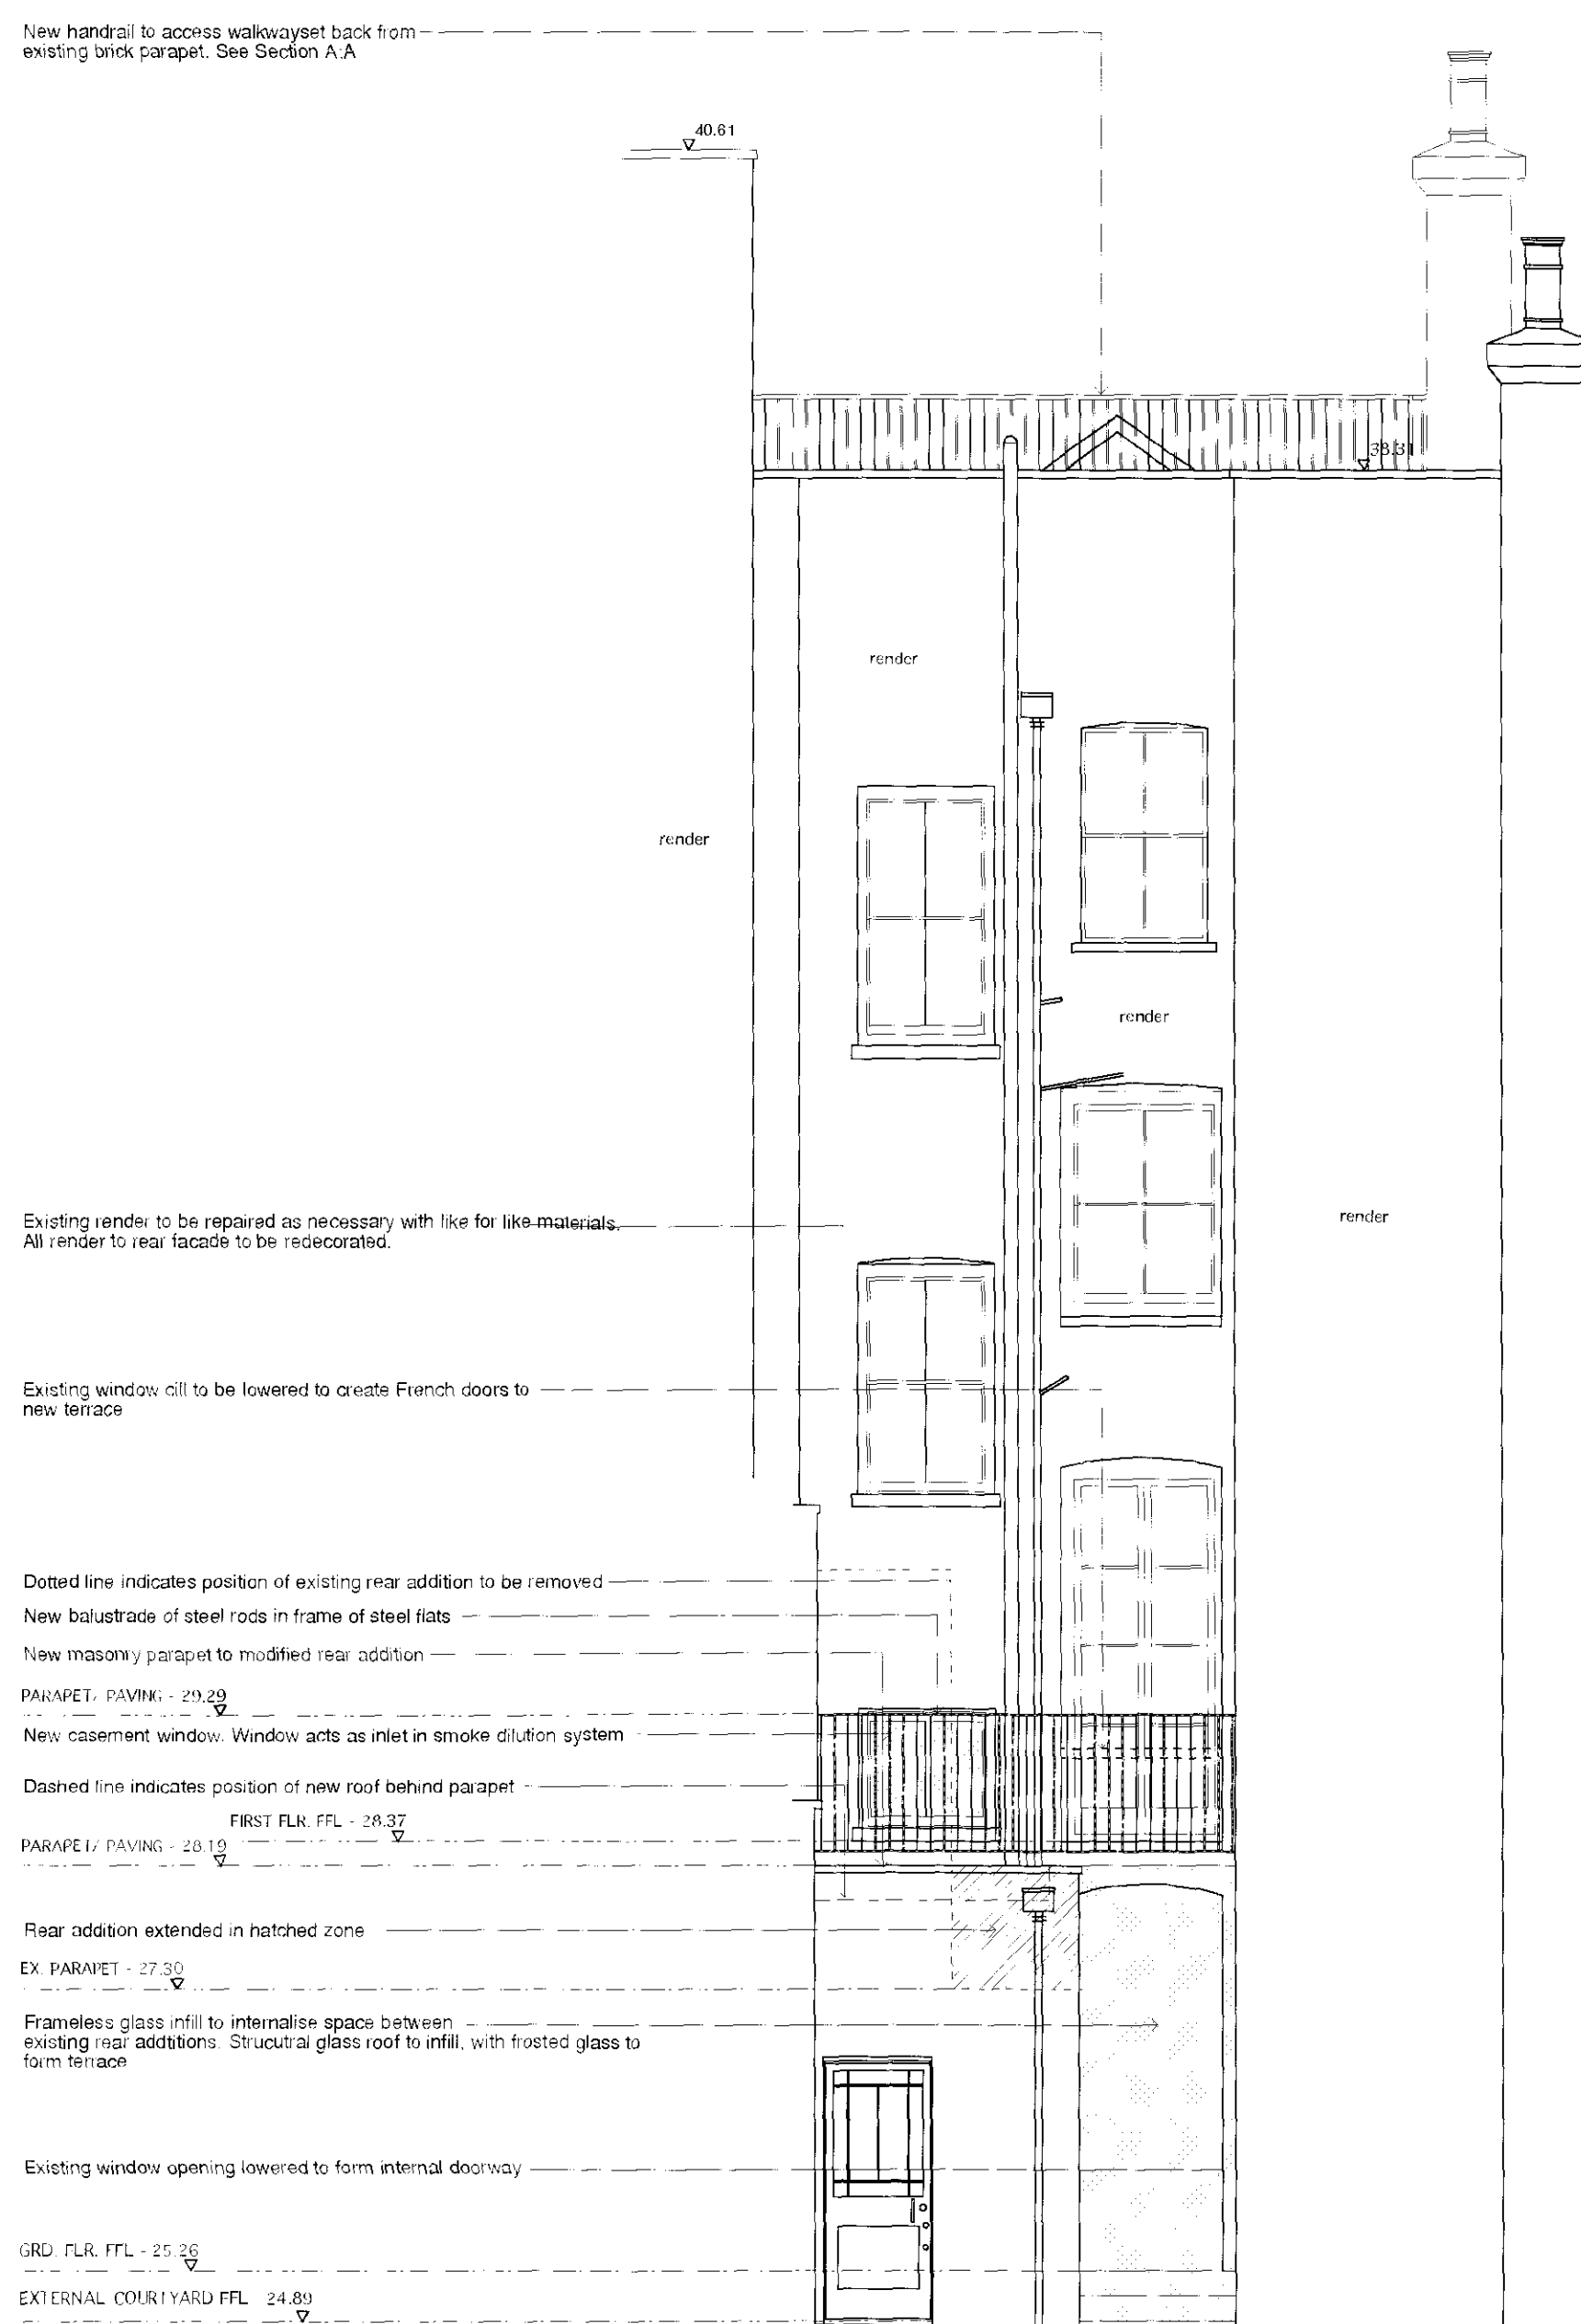

REAR ELEVATION