

EXAMPLES OF DIADEM 150 EXTENSIVE GREEN ROOFS



Sedum album coral carpet:




Flower period: June / July Maximum height: ca. 10 cm Colour of flowers: white

Sedum album murale:



Flower period: June / July Maximum height: ca. 10 cm Colour of flowers: white

Sedum lydium:

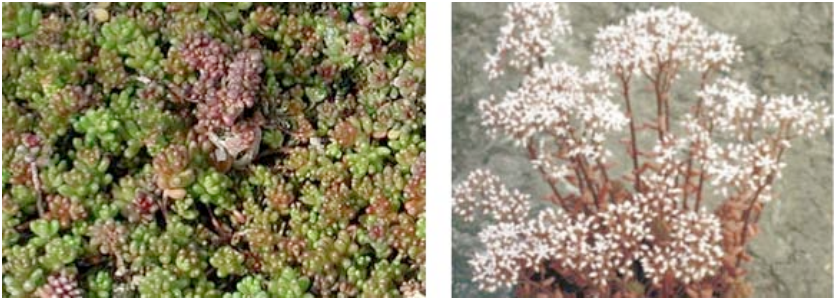

Flower period: June / July Maximum height: ca. 10 cm Colour of flowers: pink / white

Sedum acre:



Flower period: June / July Maximum height: ca. 5 cm Colour of flowers: yellow

Sedum sexangulare:



Flower period: June / July Maximum height: ca. 5 cm Colour of flowers: yellow

Sedum hispanicum minus:



Flower period: June / July / August Maximum height: ca. 5 cm Colour of flowers: white / pink

Sedum spurium fuldaglut:



Flower period: August / September Maximum height: ca. 15 cm Colour of flowers: pink / red

Sedum floriferum:



Flower period: June / July Maximum height: ca. 15 cm Colour of flowers: yellow

Sedum kamschatcicum:



Flower period: June / July / August Maximum height: ca. 15 cm Colour of flowers: yellow

Sedum hybridum Immergrunchen:




Flower period: July / August Maximum height: ca. 15 cm Colour of flowers: yellow

Sedum reflexum:



Flower period: July / August Maximum height: ca. 20 cm Colour of flowers: yellow

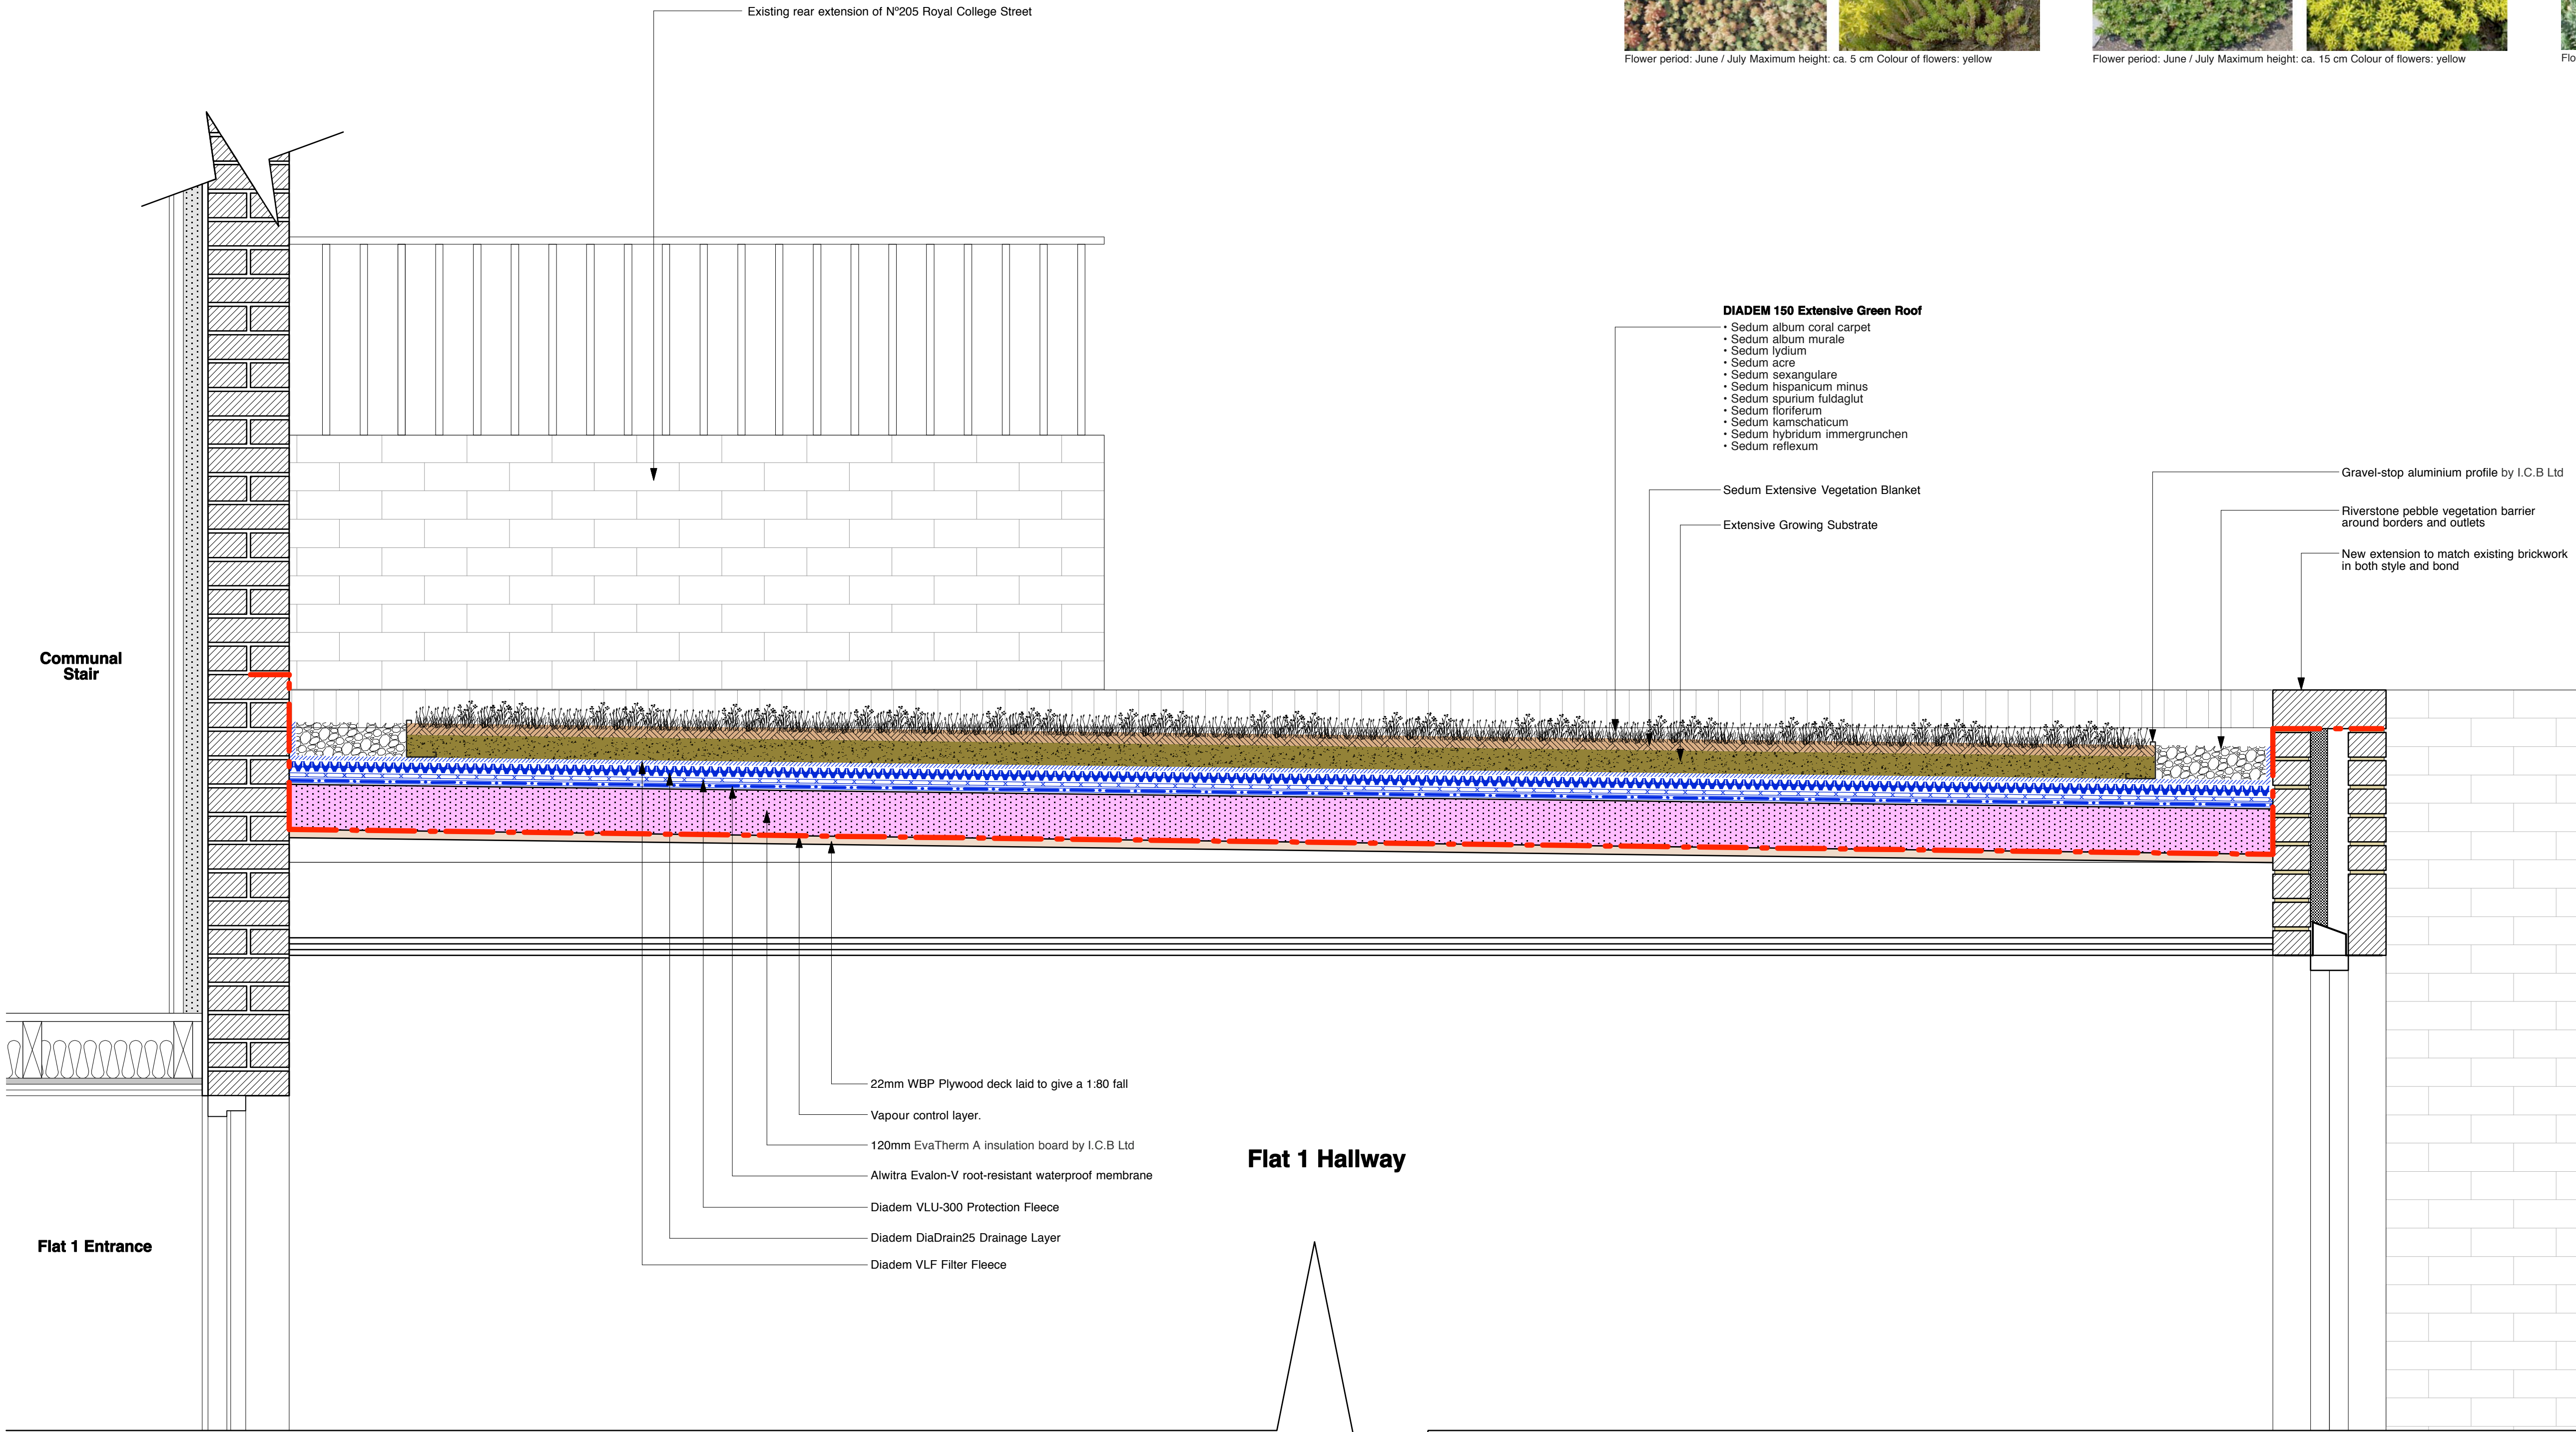

0 0.2m 0.4m 0.6m 0.8m 1m

PROPOSED GREEN ROOF DETAIL

rev.	date	notes	© gpad ltd.
CLIENT WHITEHALL PARK			
PROJECT 207 ROYAL COLLEGE STREET LONDON NW1 0SG			
TITLE PROPOSED GREEN ROOF DETAIL			
DWG NO	327A-PA.31		REV
DRAWN BY	J.W	SCALE	1:10@A1
CHECKED BY		DATE	July 2012
general practice architects & designers gpap ltd. 6 action st, london, wc1x 9na t: 020 7833 0222 f: 020 7833 2220 e-mail: info@gpadltd.com web: www.gpadltd.com			
This drawing is the copyright of gpap ltd. Figured dimensions to be taken in preference to those scaled. All dimensions to be checked on site before any work proceeds. Drawing not to be used for tender purposes. Drawings to be read in conjunction with relevant drawings and specification. Not to be reproduced, retained or disclosed to any unauthorised person either wholly or in part without written permission.			
FILE NAME		PRINT SIZE A 1	